

1

**FLOOR PLAN**  
SCALE: 1/4" = 1'-0"



**WALL TYPE SCHEDULE**


 8" DRY STACK CMU WALL  
REINFORCED & GROUT FILLED

FINAL DRAFT  
NOT FOR  
CONSTRUCTION

PROJECT: BUILDING	PROJECT LOCATION	ROMTEC
MODEL:	2062	
DATE:	MM/DD/YY	
REVISIONS		
REV.	DATE:	BY
DRAWN BY:	BE	

**PRELIMINARY**


SHEET NO. **A2.1**

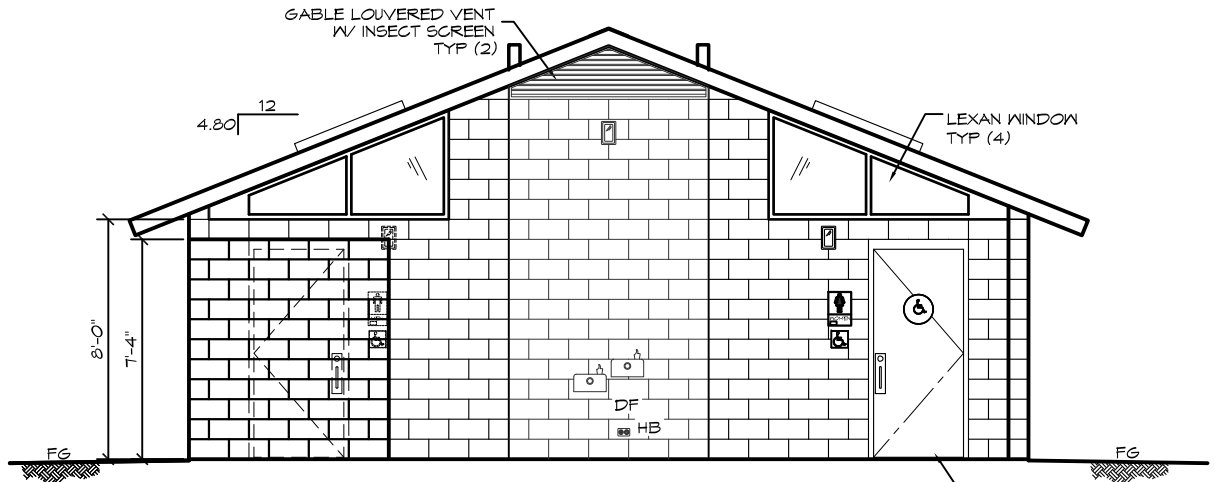

1

**EAST ELEVATION**

SCALE: 1/4" = 1'-0"

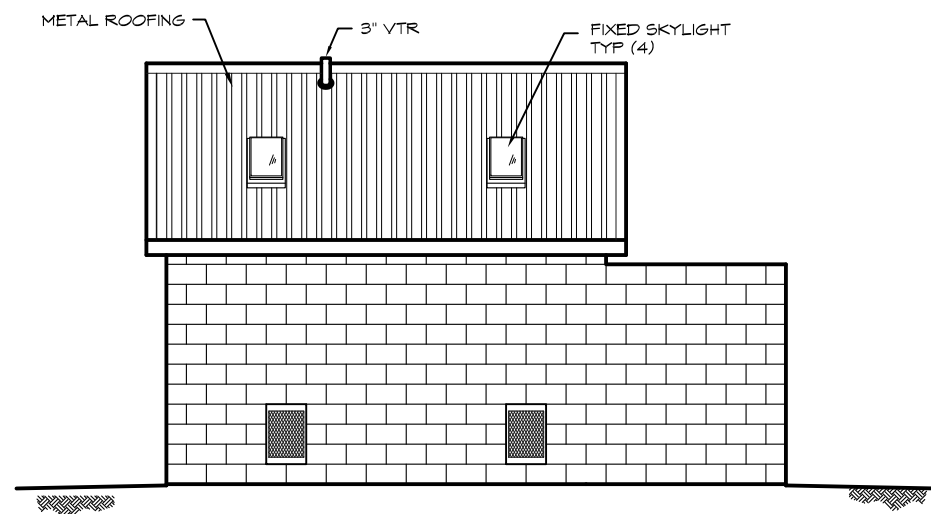

2

**SOUTH ELEVATION**

SCALE: 1/4" = 1'-0"

FINAL DRAFT  
NOT FOR  
CONSTRUCTION

PROJECT: \_\_\_\_\_

DATE: \_\_\_\_\_

REVISIONS

REV.	DATE	BY

DRAWN BY: \_\_\_\_\_

ROMTEC  
1820 WINTER HAVEN, FLORIDA 32920  
(813) 485-1111

SHEET TITLE: EXTERIOR ELEVATIONS

**PRELIMINARY**

SHEET NO. **A3.1**