


WALL TYPE SCHEDULE

8" DRY STACK CMU WALL
REINFORCED & GROUT FILLED

FINAL DRAFT
NOT FOR
CONSTRUCTION

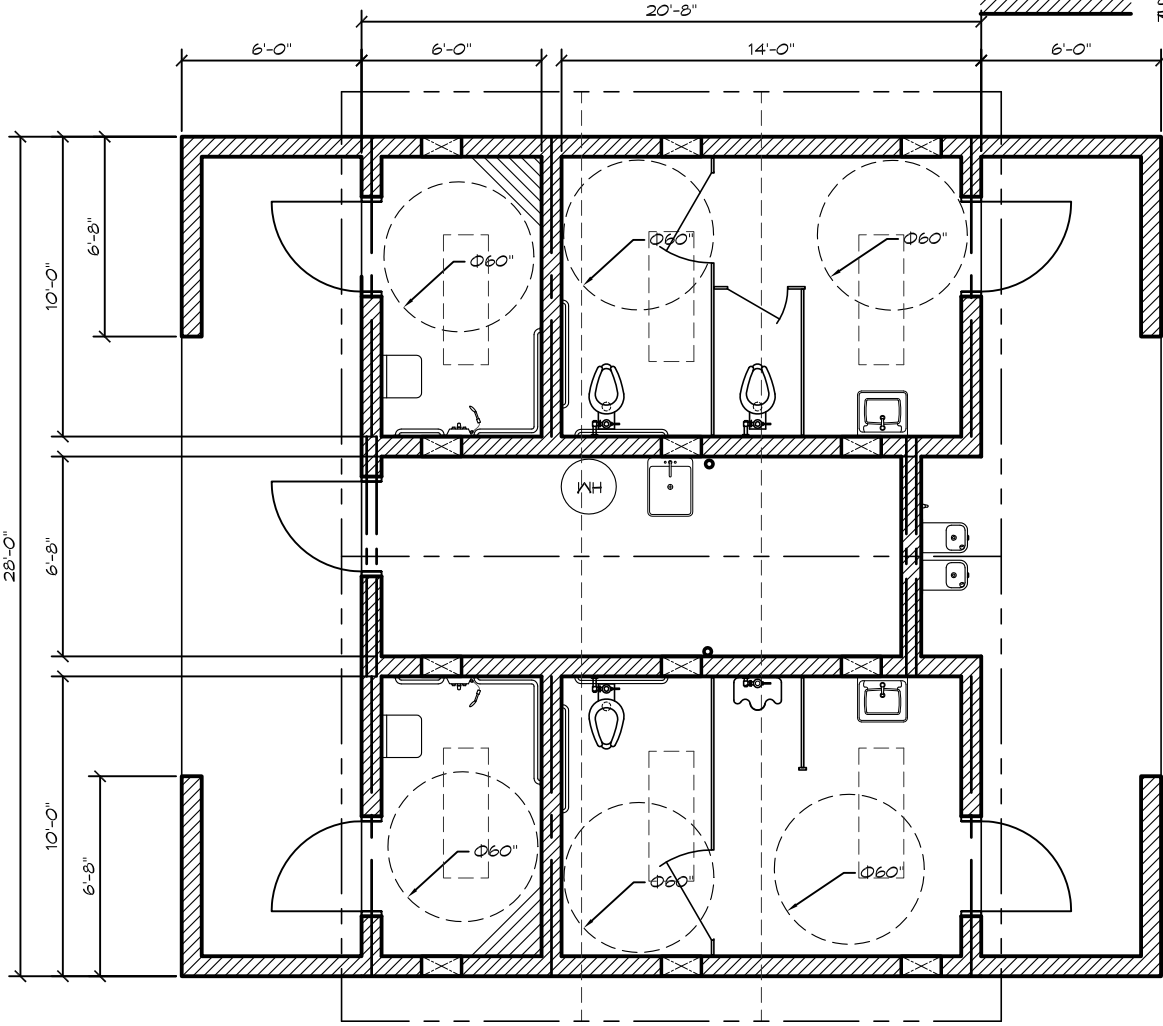

1

FLOOR PLAN

SCALE: 1/4" = 1'-0"



PLAN NORTH


PRELIMINARY

SHEET NO.


A2.1

| | |
|-------------------|-------------------------|
| PROJECT: BUILDING | PROJECT LOCATION |
| MODEL: 2072 | SHEET TITLE: FLOOR PLAN |
| DATE: MM/DD/YY | REVISIONS |
| REV. DATE: BY | |
| DRAWN BY: BE | |

ROMTEC
1820 W. 11TH AVE., SUITE 100, DENVER, CO 80202
(303) 733-8800

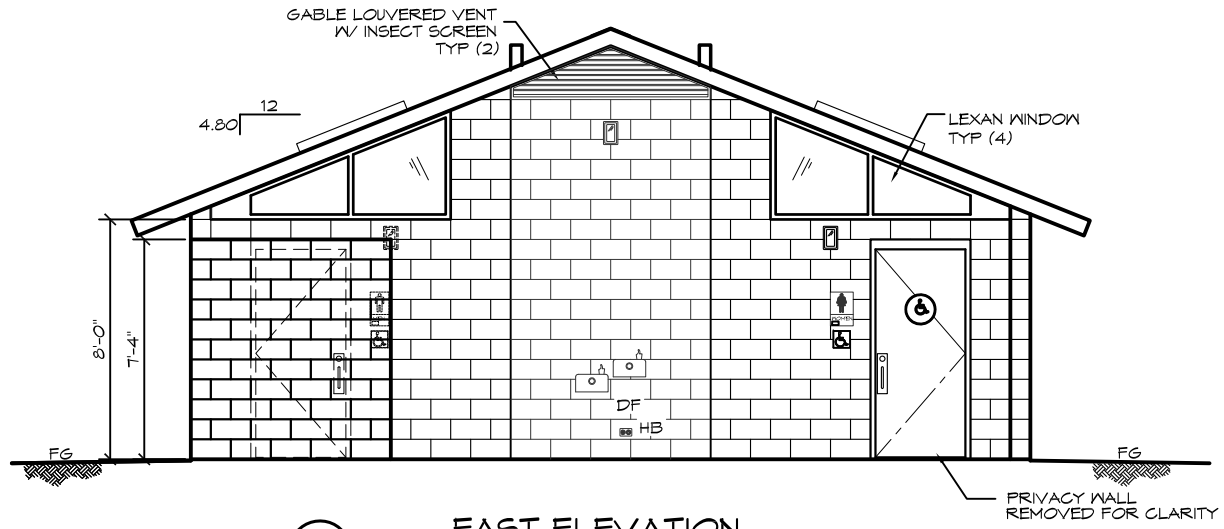

① EAST ELEVATION
SCALE: 1/4" = 1'-0"

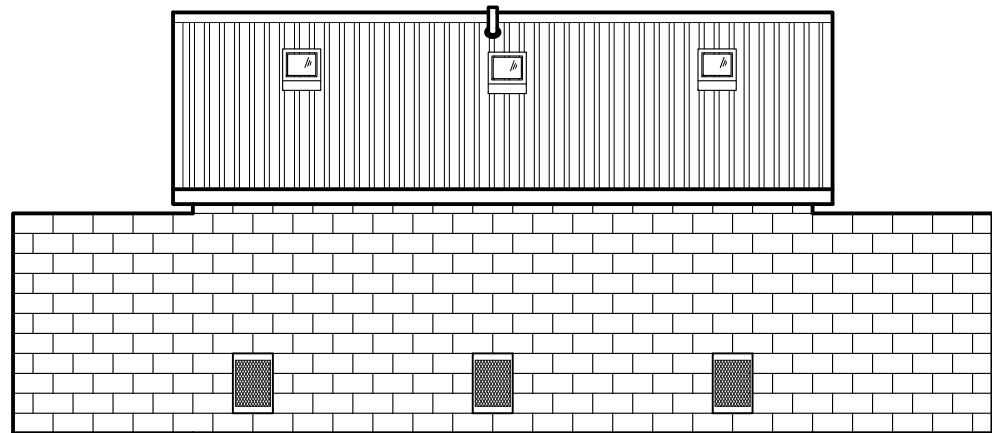

② SOUTH ELEVATION
SCALE: 1/4" = 1'-0"

FINAL DRAFT
NOT FOR
CONSTRUCTION

PROJECT: _____

DATE: _____

REVISIONS

| REV. | DATE | BY |
|------|------|----|
| | | |
| | | |
| | | |
| | | |
| | | |
| | | |
| | | |
| | | |
| | | |
| | | |

DRAWN BY: _____

ROMTEC
1820 W. MAIN ST. SUITE 100, DENVER, CO 80202
(303) 733-8800

SHEET TITLE: EXTERIOR ELEVATIONS

PRELIMINARY

SHEET NO. A3.1