


WALL TYPE SCHEDULE

 8" DRY STACK CMU WALL REINFORCED & GROUT FILLED

FINAL DRAFT
NOT FOR
CONSTRUCTION

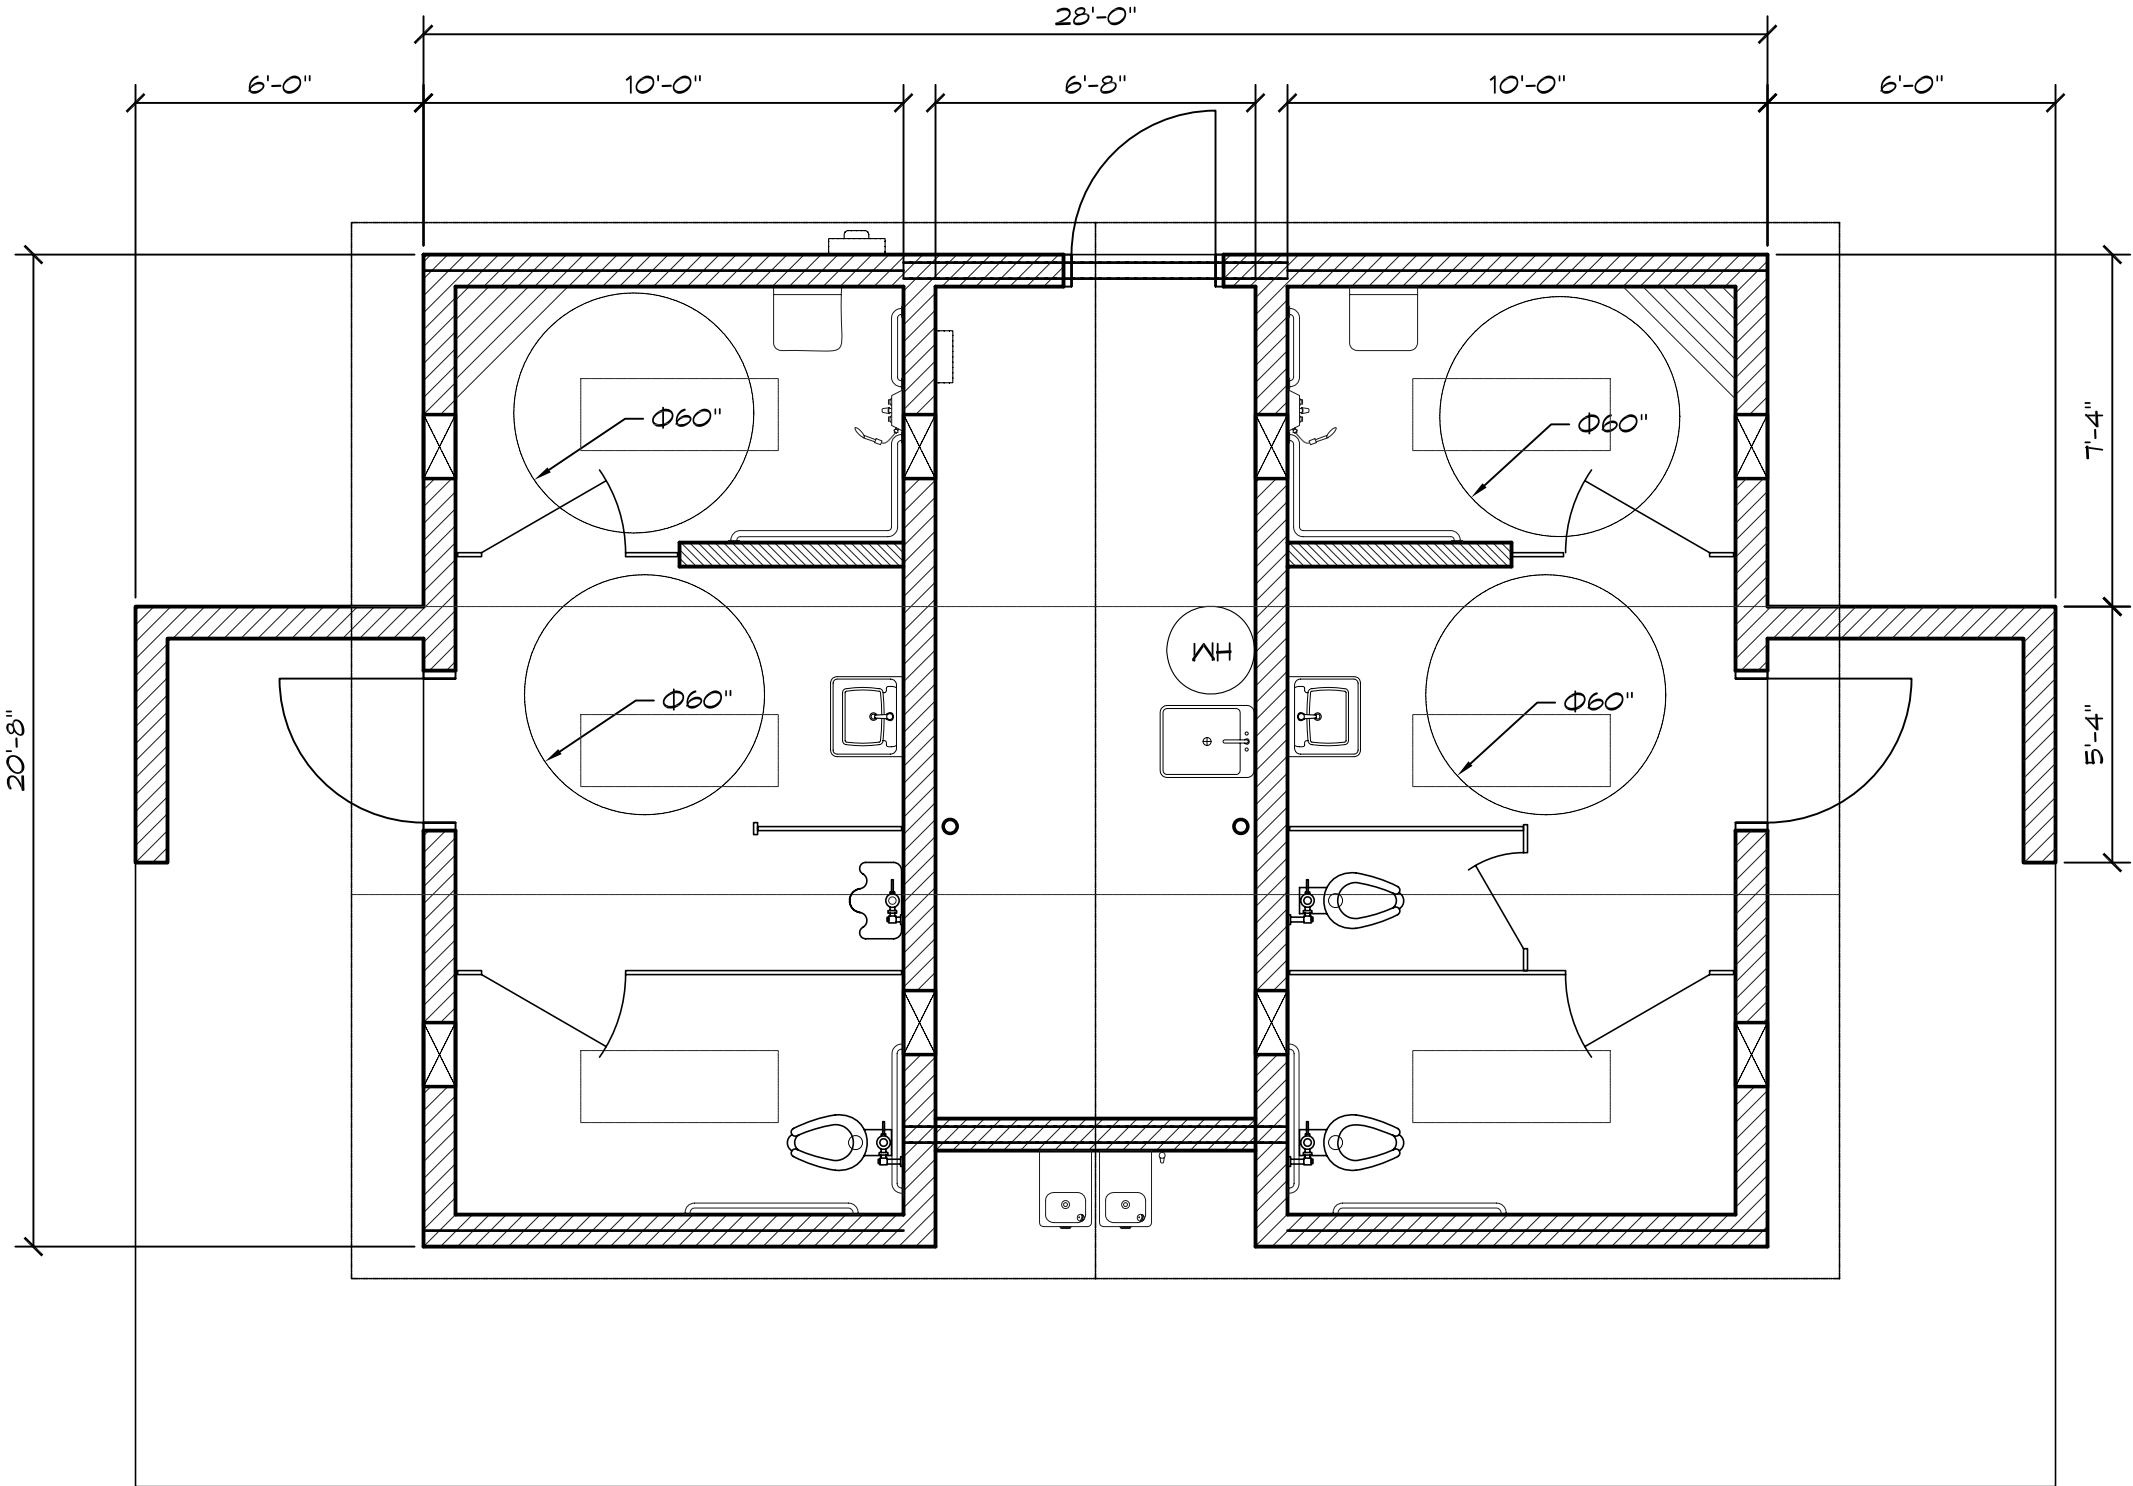

1


FLOOR PLAN
SCALE: 1/4" = 1'-0"



PRELIMINARY

SHEET NO. A2.1


| | | | |
|-------------------|-------|---|--|
| PROJECT: BUILDING | | ROMTEC | |
| PROJECT LOCATION | | 18240 NORTH BANK ROAD - ROSEBURG, OR 97470 (541) 496-3541 FAX (541) 496-0803 | |
| MODEL: 2013 | | SHEET TITLE: FLOOR PLAN | |
| DATE: MM/DD/YY | | | |
| REVISIONS | | | |
| REV. | DATE: | BY: | |
| | | | |
| DRAWN BY: BE | | | |

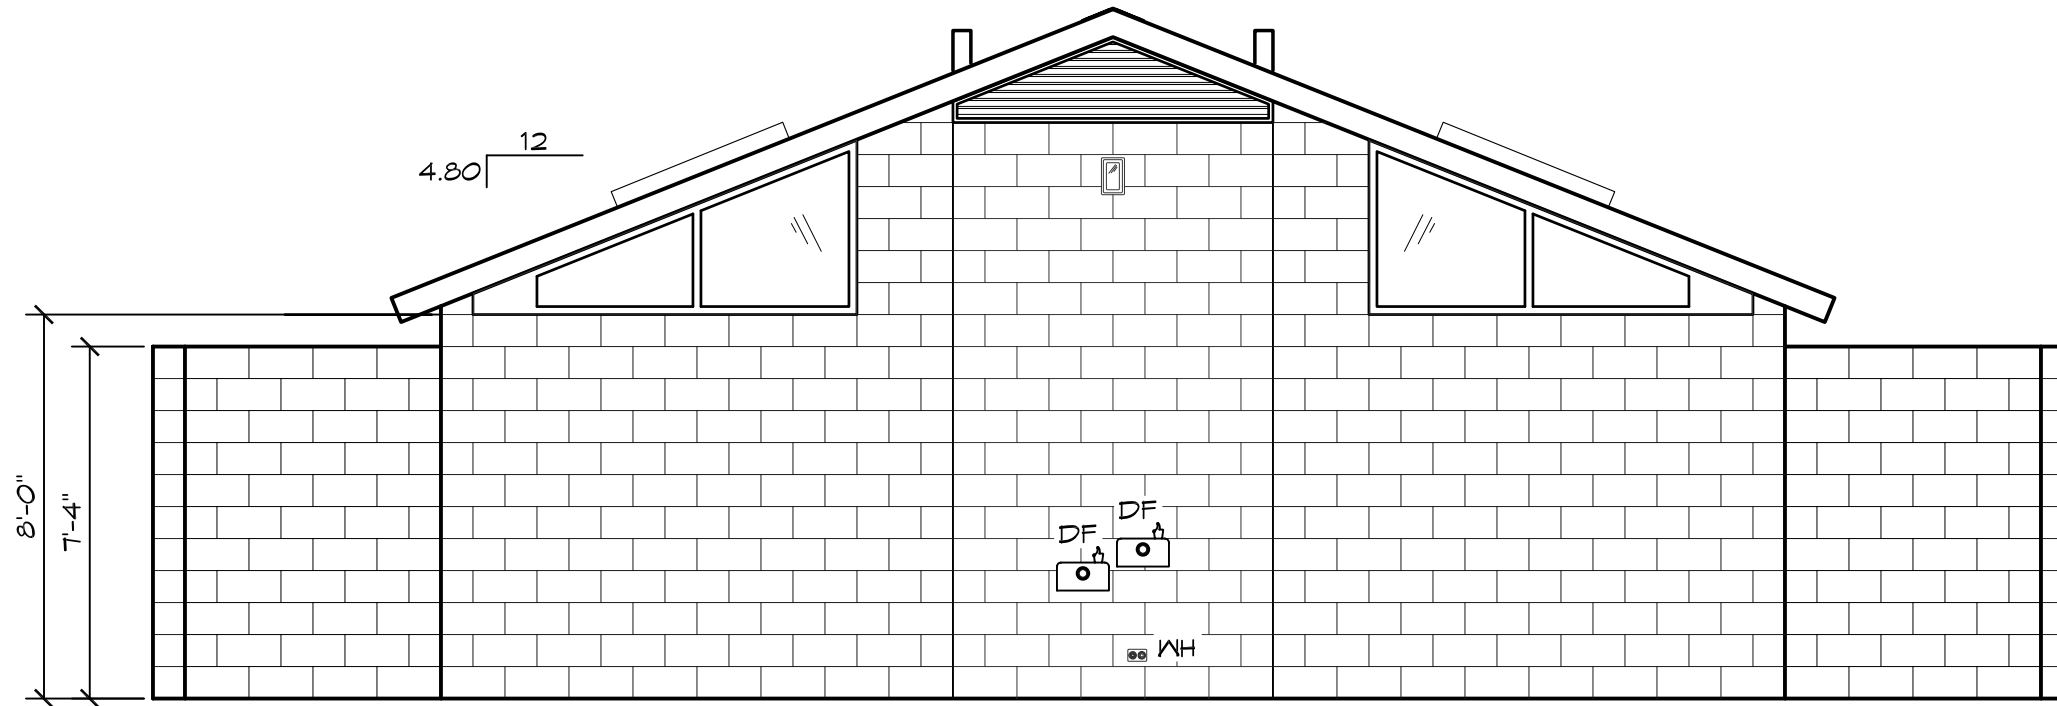

1

SOUTH ELEVATION

SCALE: 1/4" = 1'-0"

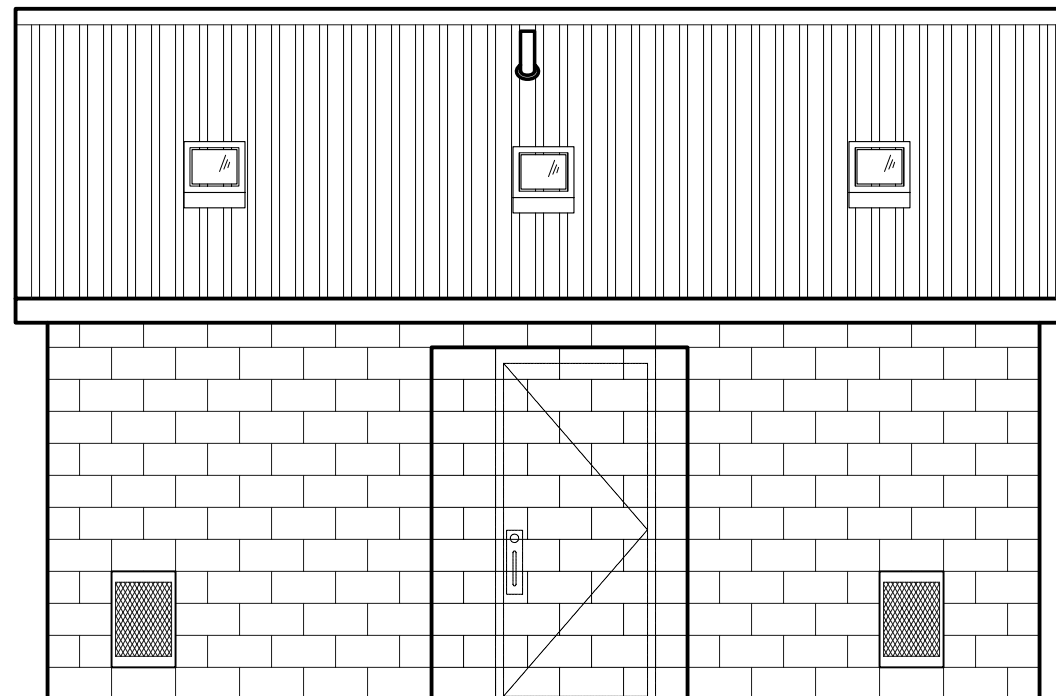

2

EAST ELEVATION

SCALE: 1/4" = 1'-0"

FINAL DRAFT
NOT FOR
CONSTRUCTION

| | | | |
|----------------------------------|-------|--|--|
| PROJECT: | | ROMTEC | |
| SHEET TITLE: EXTERIOR ELEVATIONS | | 18240 NORTH BANK ROAD, ROSEBURG, OR 97470 (503) 686-3541 FAX (503) 686-0683 | |
| DATE: | | | |
| REVISIONS | | | |
| REV. | DATE: | BY | |
| | | | |
| | | | |
| DRAWN BY: | | | |

PRELIMINARY

SHEET NO. A3.1