


WALL TYPE SCHEDULE

 8" DRY STACK CMU WALL
REINFORCED & GROUT FILLED

FINAL DRAFT
NOT FOR
CONSTRUCTION

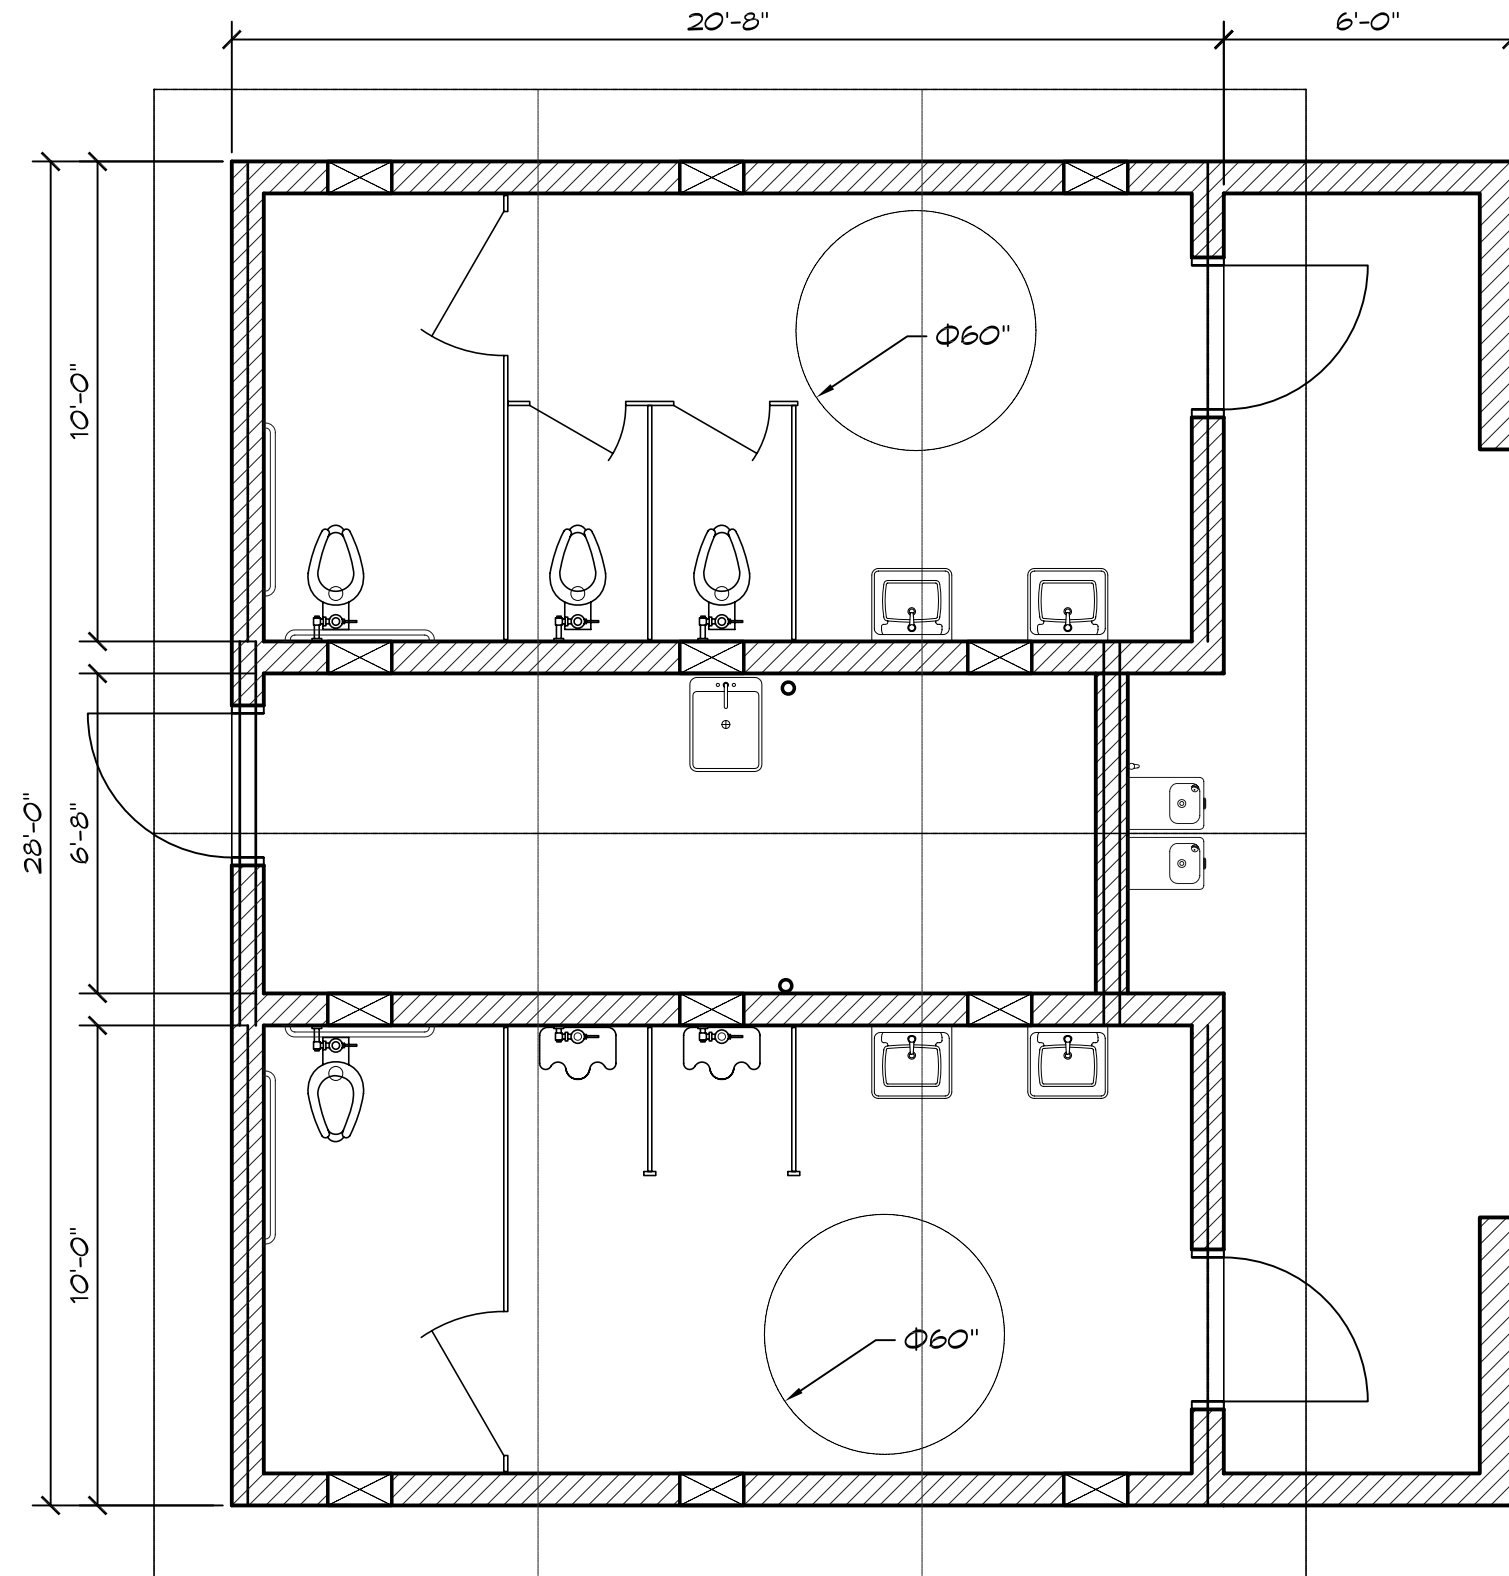

1 FLOOR PLAN
SCALE: 1/4" = 1'-0"





PRELIMINARY

SHEET NO.
A2.1

PROJECT: BUILDING	PROJECT LOCATION	MODEL: 2082	DATE: MM/DD/YY
SHEET TITLE: FLOOR PLAN		REVISIONS	REV. DATE BY
DRAWN BY: BE			

18240 NORTH BANK ROAD, ROSEBURG, OR 97470
(503) 686-3541 FAX (503) 686-0683

 

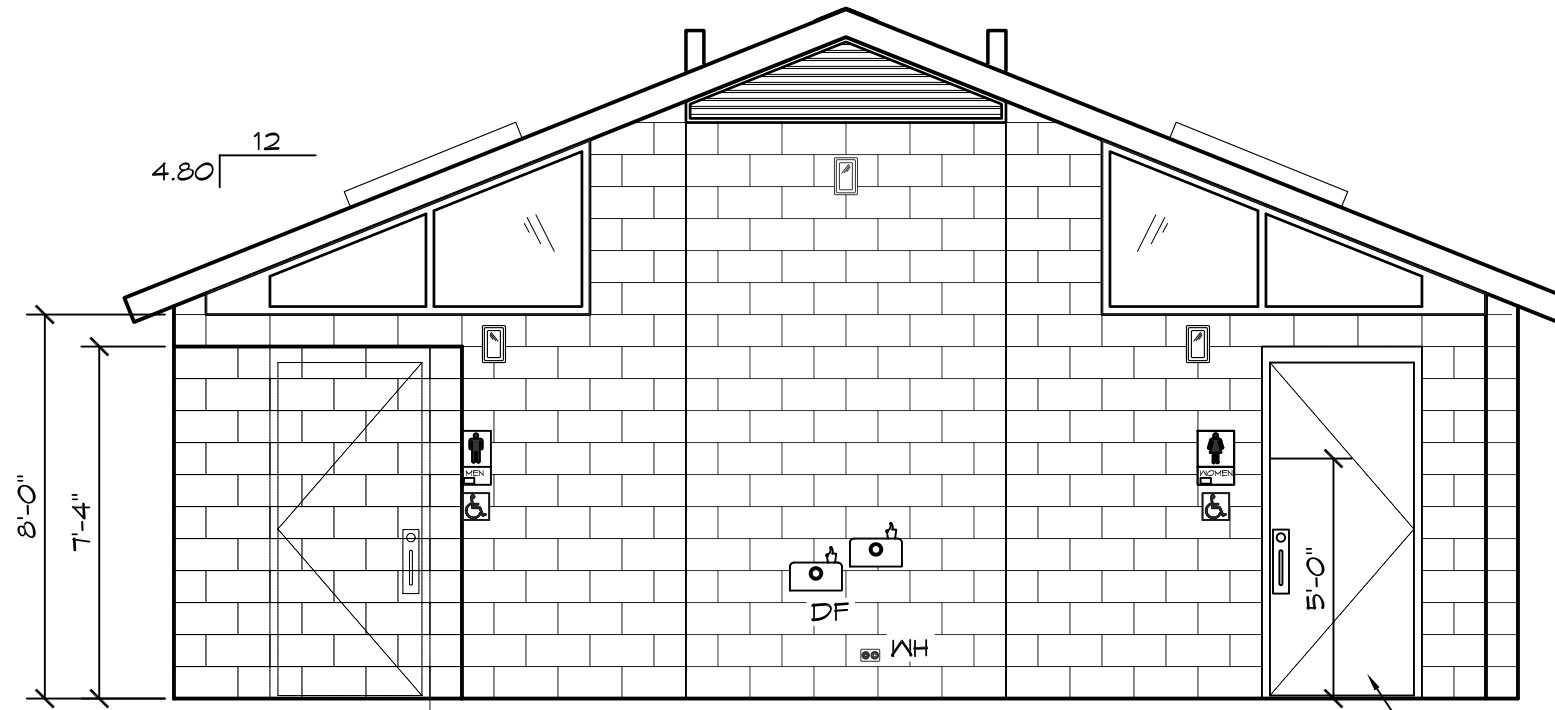


1

EAST ELEVATION

SCALE: 1/4" = 1'-0"

PRIVACY WALL
REMOVED FOR CLARITY

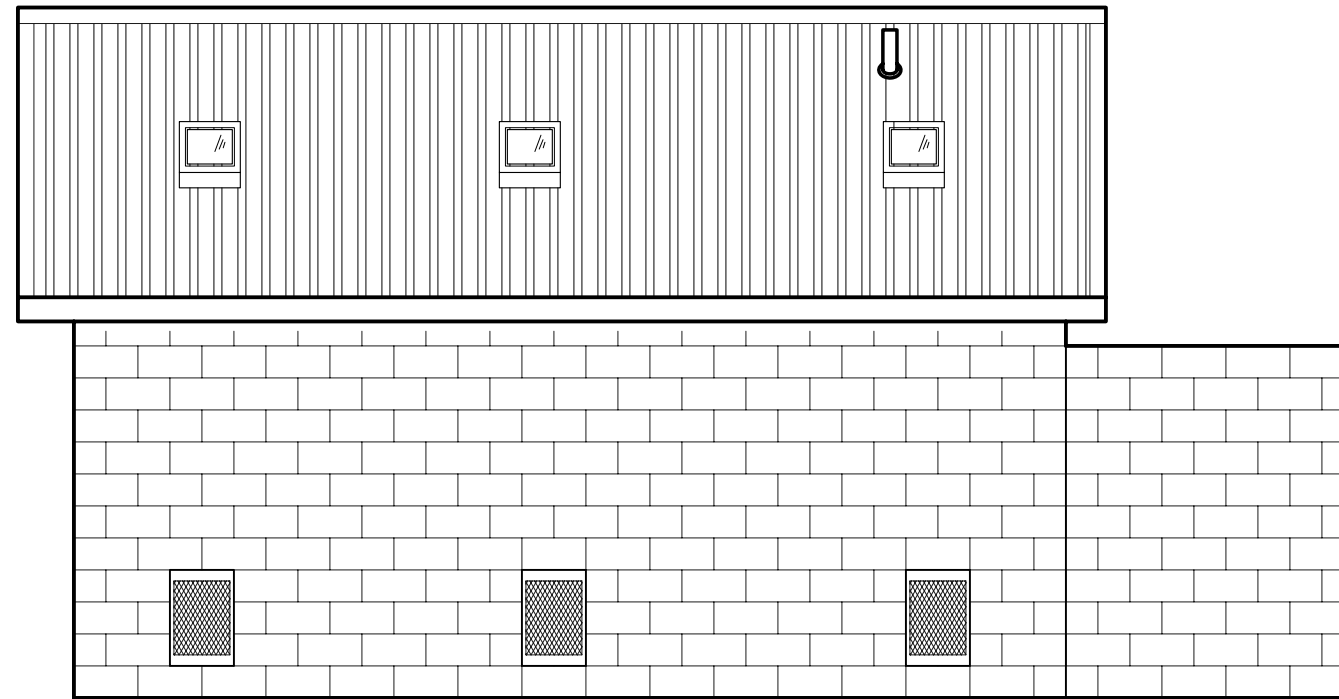

2

SOUTH ELEVATION

SCALE: 1/4" = 1'-0"

FINAL DRAFT
NOT FOR
CONSTRUCTION

PROJECT:		ROMTEC	
DATE:		18240 NORTH BANK ROAD, ROSELBURG, OR 97470 (503) 866-3541 FAX (503) 866-0683	
REVISIONS		SHEET TITLE: EXTERIOR ELEVATIONS	
REV.	DATE	BY	
DRAWN BY:			

PRELIMINARY

SHEET NO.
A3.1