


WALL TYPE SCHEDULE

 8" DRY STACK CMU WALL
REINFORCED & GROUT FILLED

FINAL DRAFT
NOT FOR
CONSTRUCTION

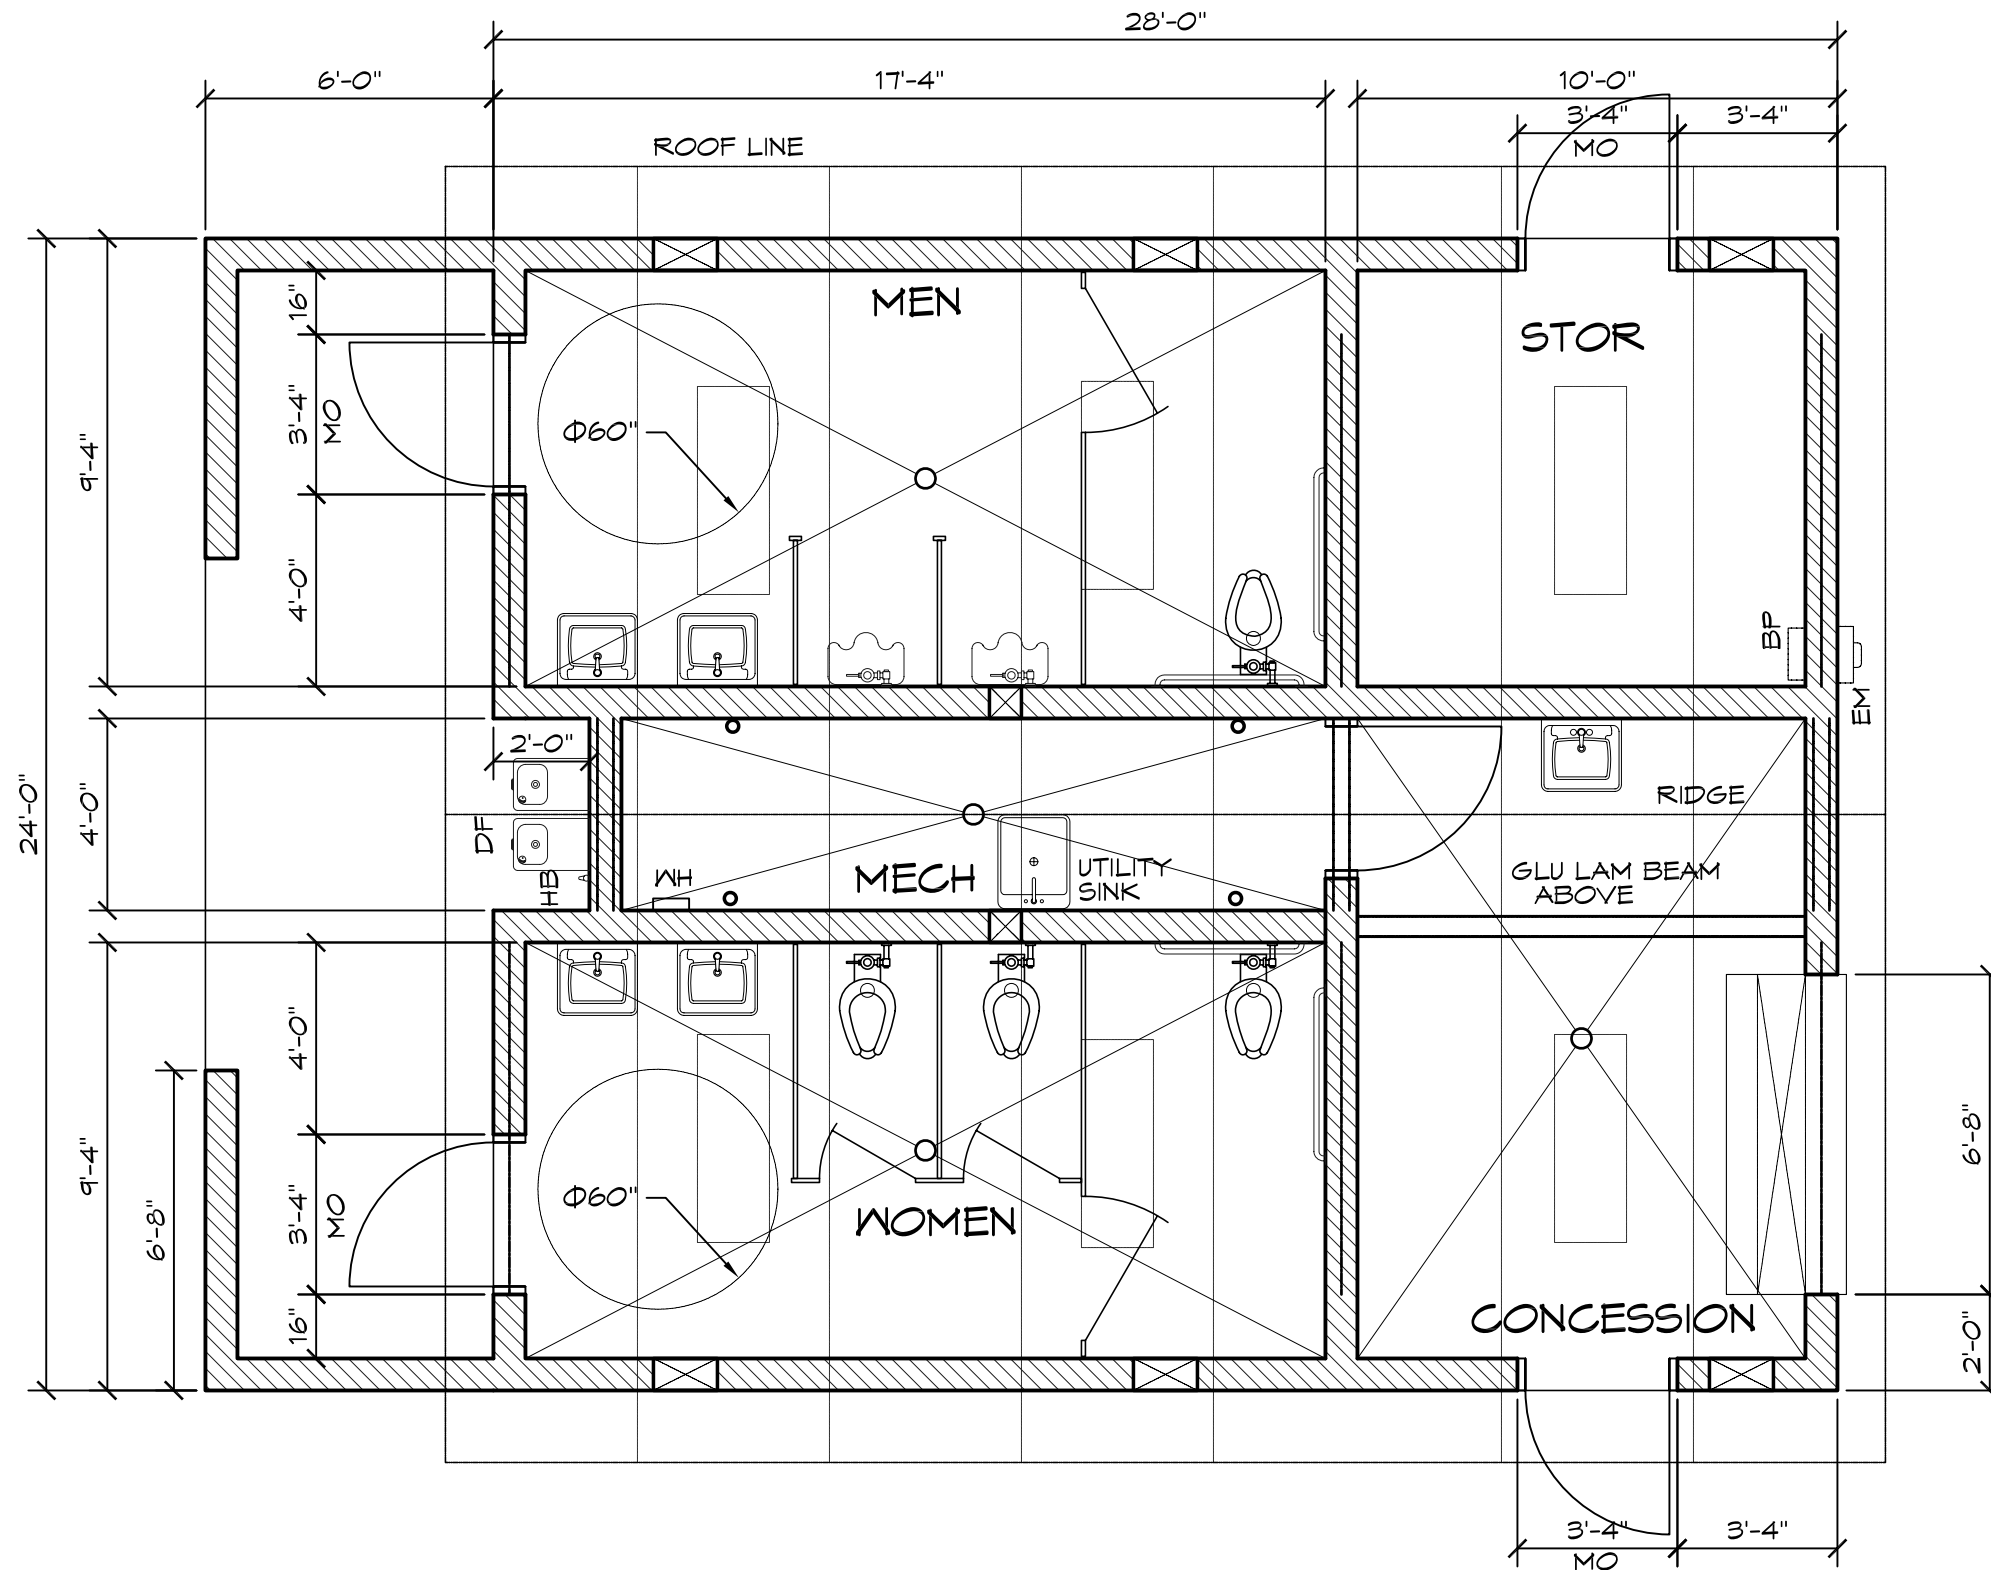


1 FLOOR PLAN
SCALE: 1/4" = 1'-0"




PRELIMINARY

SHEET NO.
A2.1

PROJECT: BUILDING	18240 NORTH BANK ROAD, ROSEBURG, OR 97470
PROJECT LOCATION	(503) 685-3541 FAX (503) 685-0683
SHEET TITLE: FLOOR PLAN	ROMTEC
MODEL: 2084	
DATE: MM/DD/YY	
REVISIONS	
REV. DATE BY	
DRAWN BY: JP	

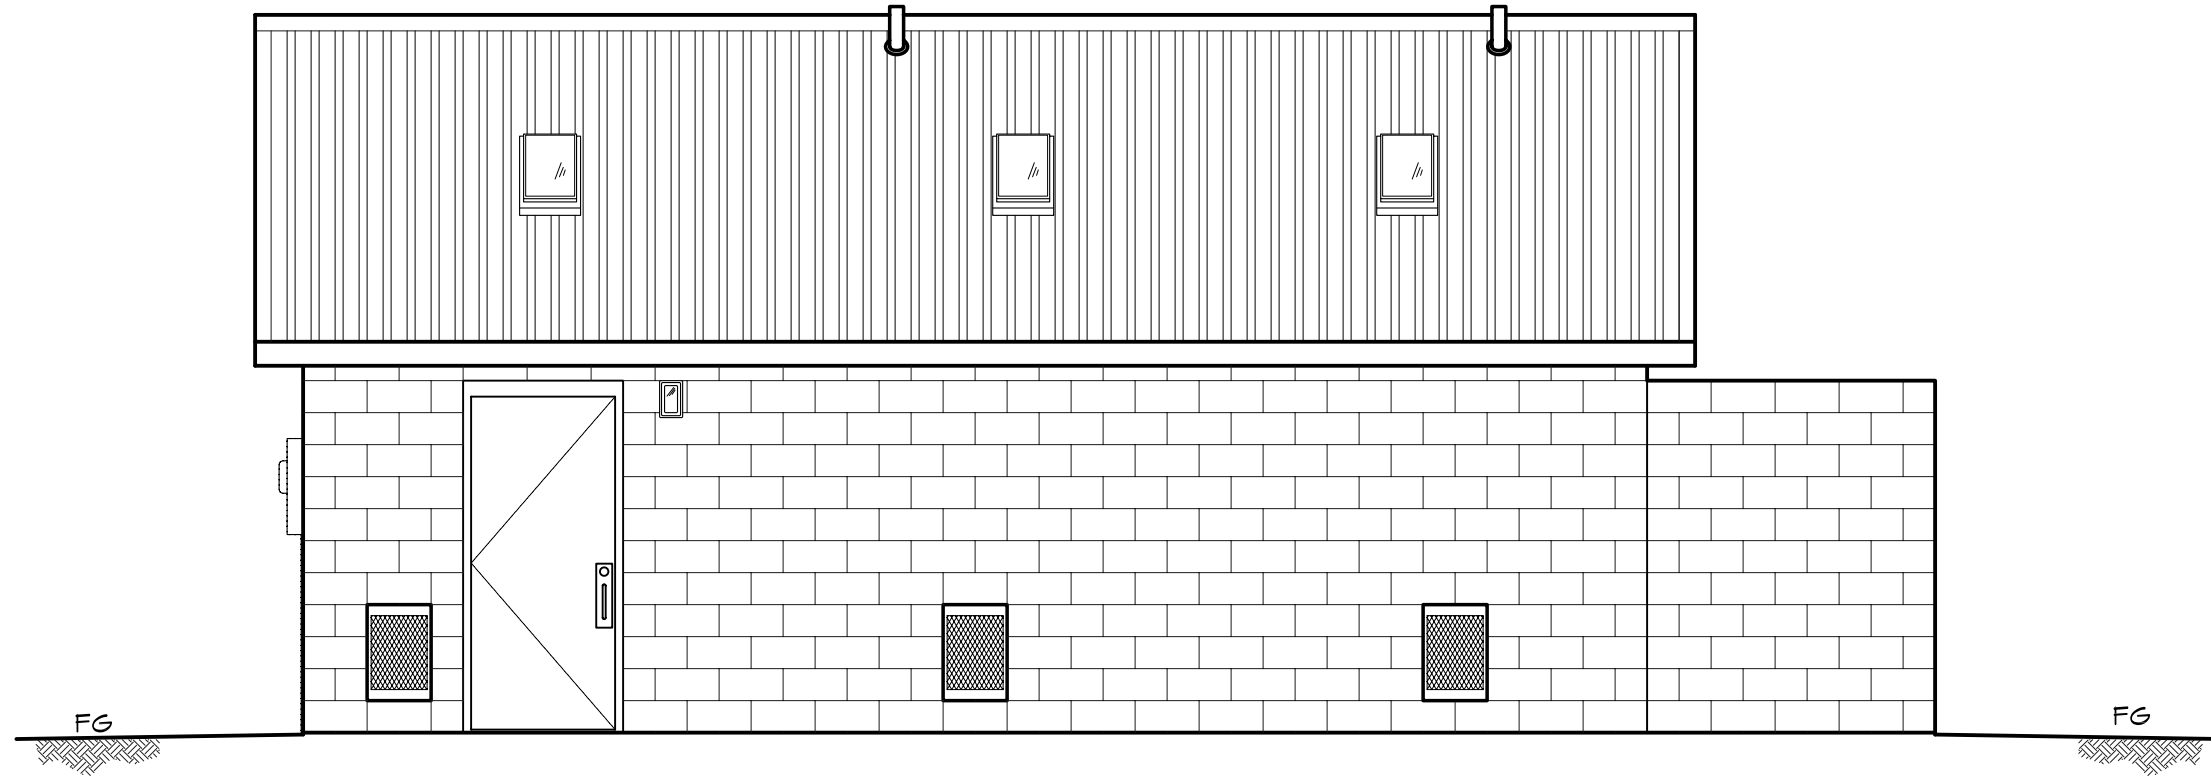

1 NORTH ELEVATION
SCALE: 1/4" = 1'-0"

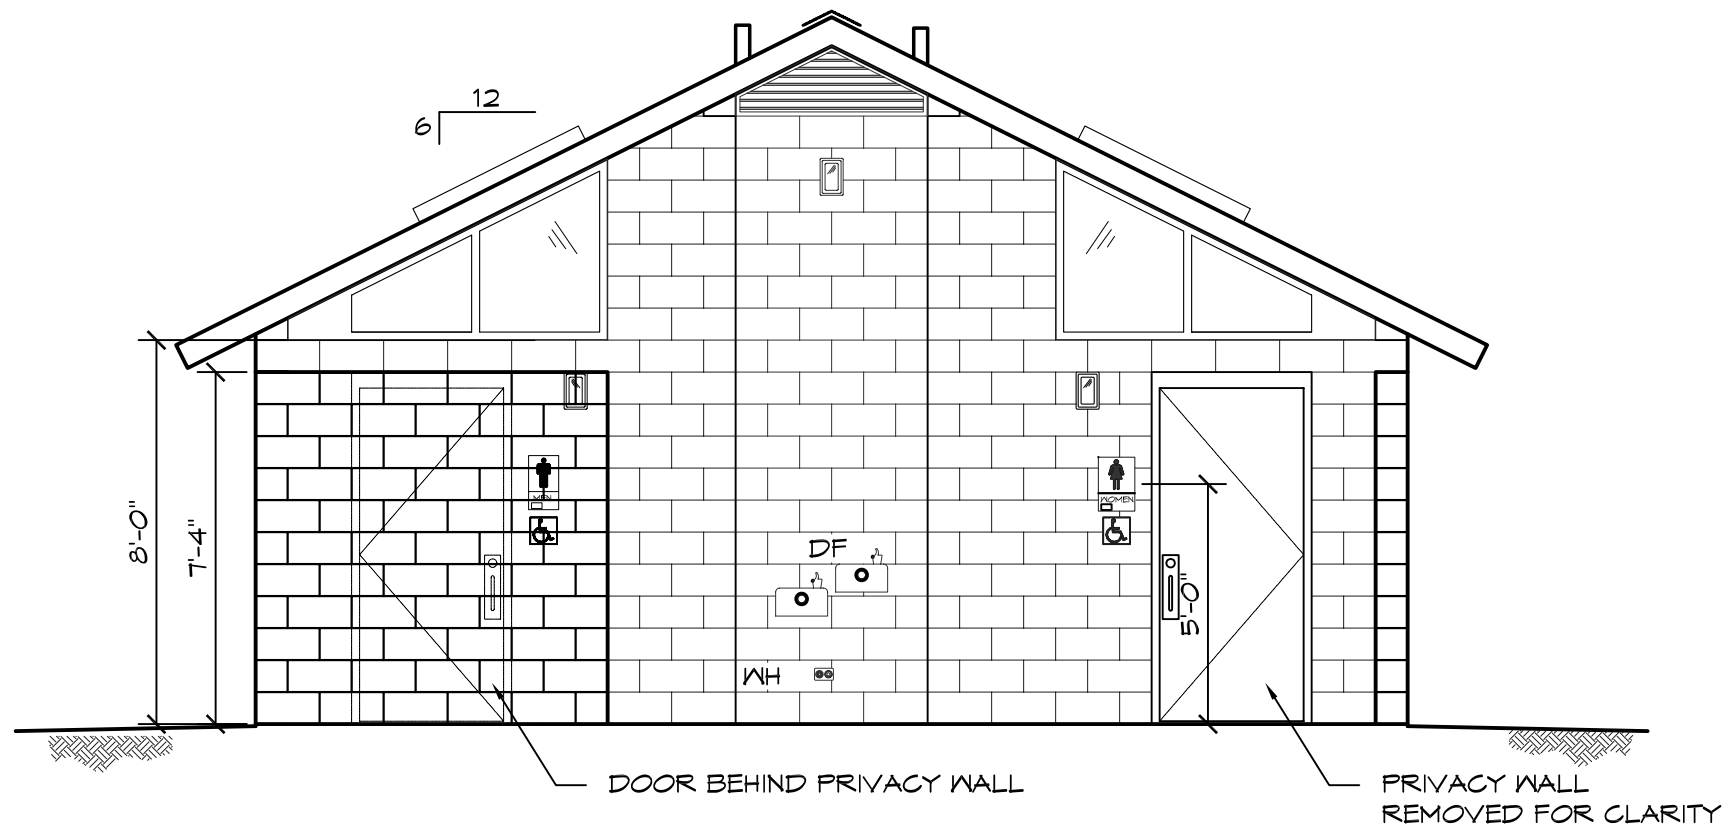

2 WEST ELEVATION
SCALE: 1/4" = 1'-0"

PRELIMINARY

FINAL DRAFT
NOT FOR
CONSTRUCTION

PROJECT:		18240 NORTH BANK ROAD, ROSELBURG, OR 97470 (503) 686-3541 FAX (503) 686-0683	
DATE:		ROMTEC	
REVISIONS		SHEET TITLE: EXTERIOR ELEVATIONS	
REV.	DATE:	BY	
DRAWN BY:			

SHEET NO.
A3.1