


# WALL TYPE SCHEDULE

 8" DRY STACK CMU WALL REINFORCED & GROUT FILLED

FINAL DRAFT  
NOT FOR  
CONSTRUCTION

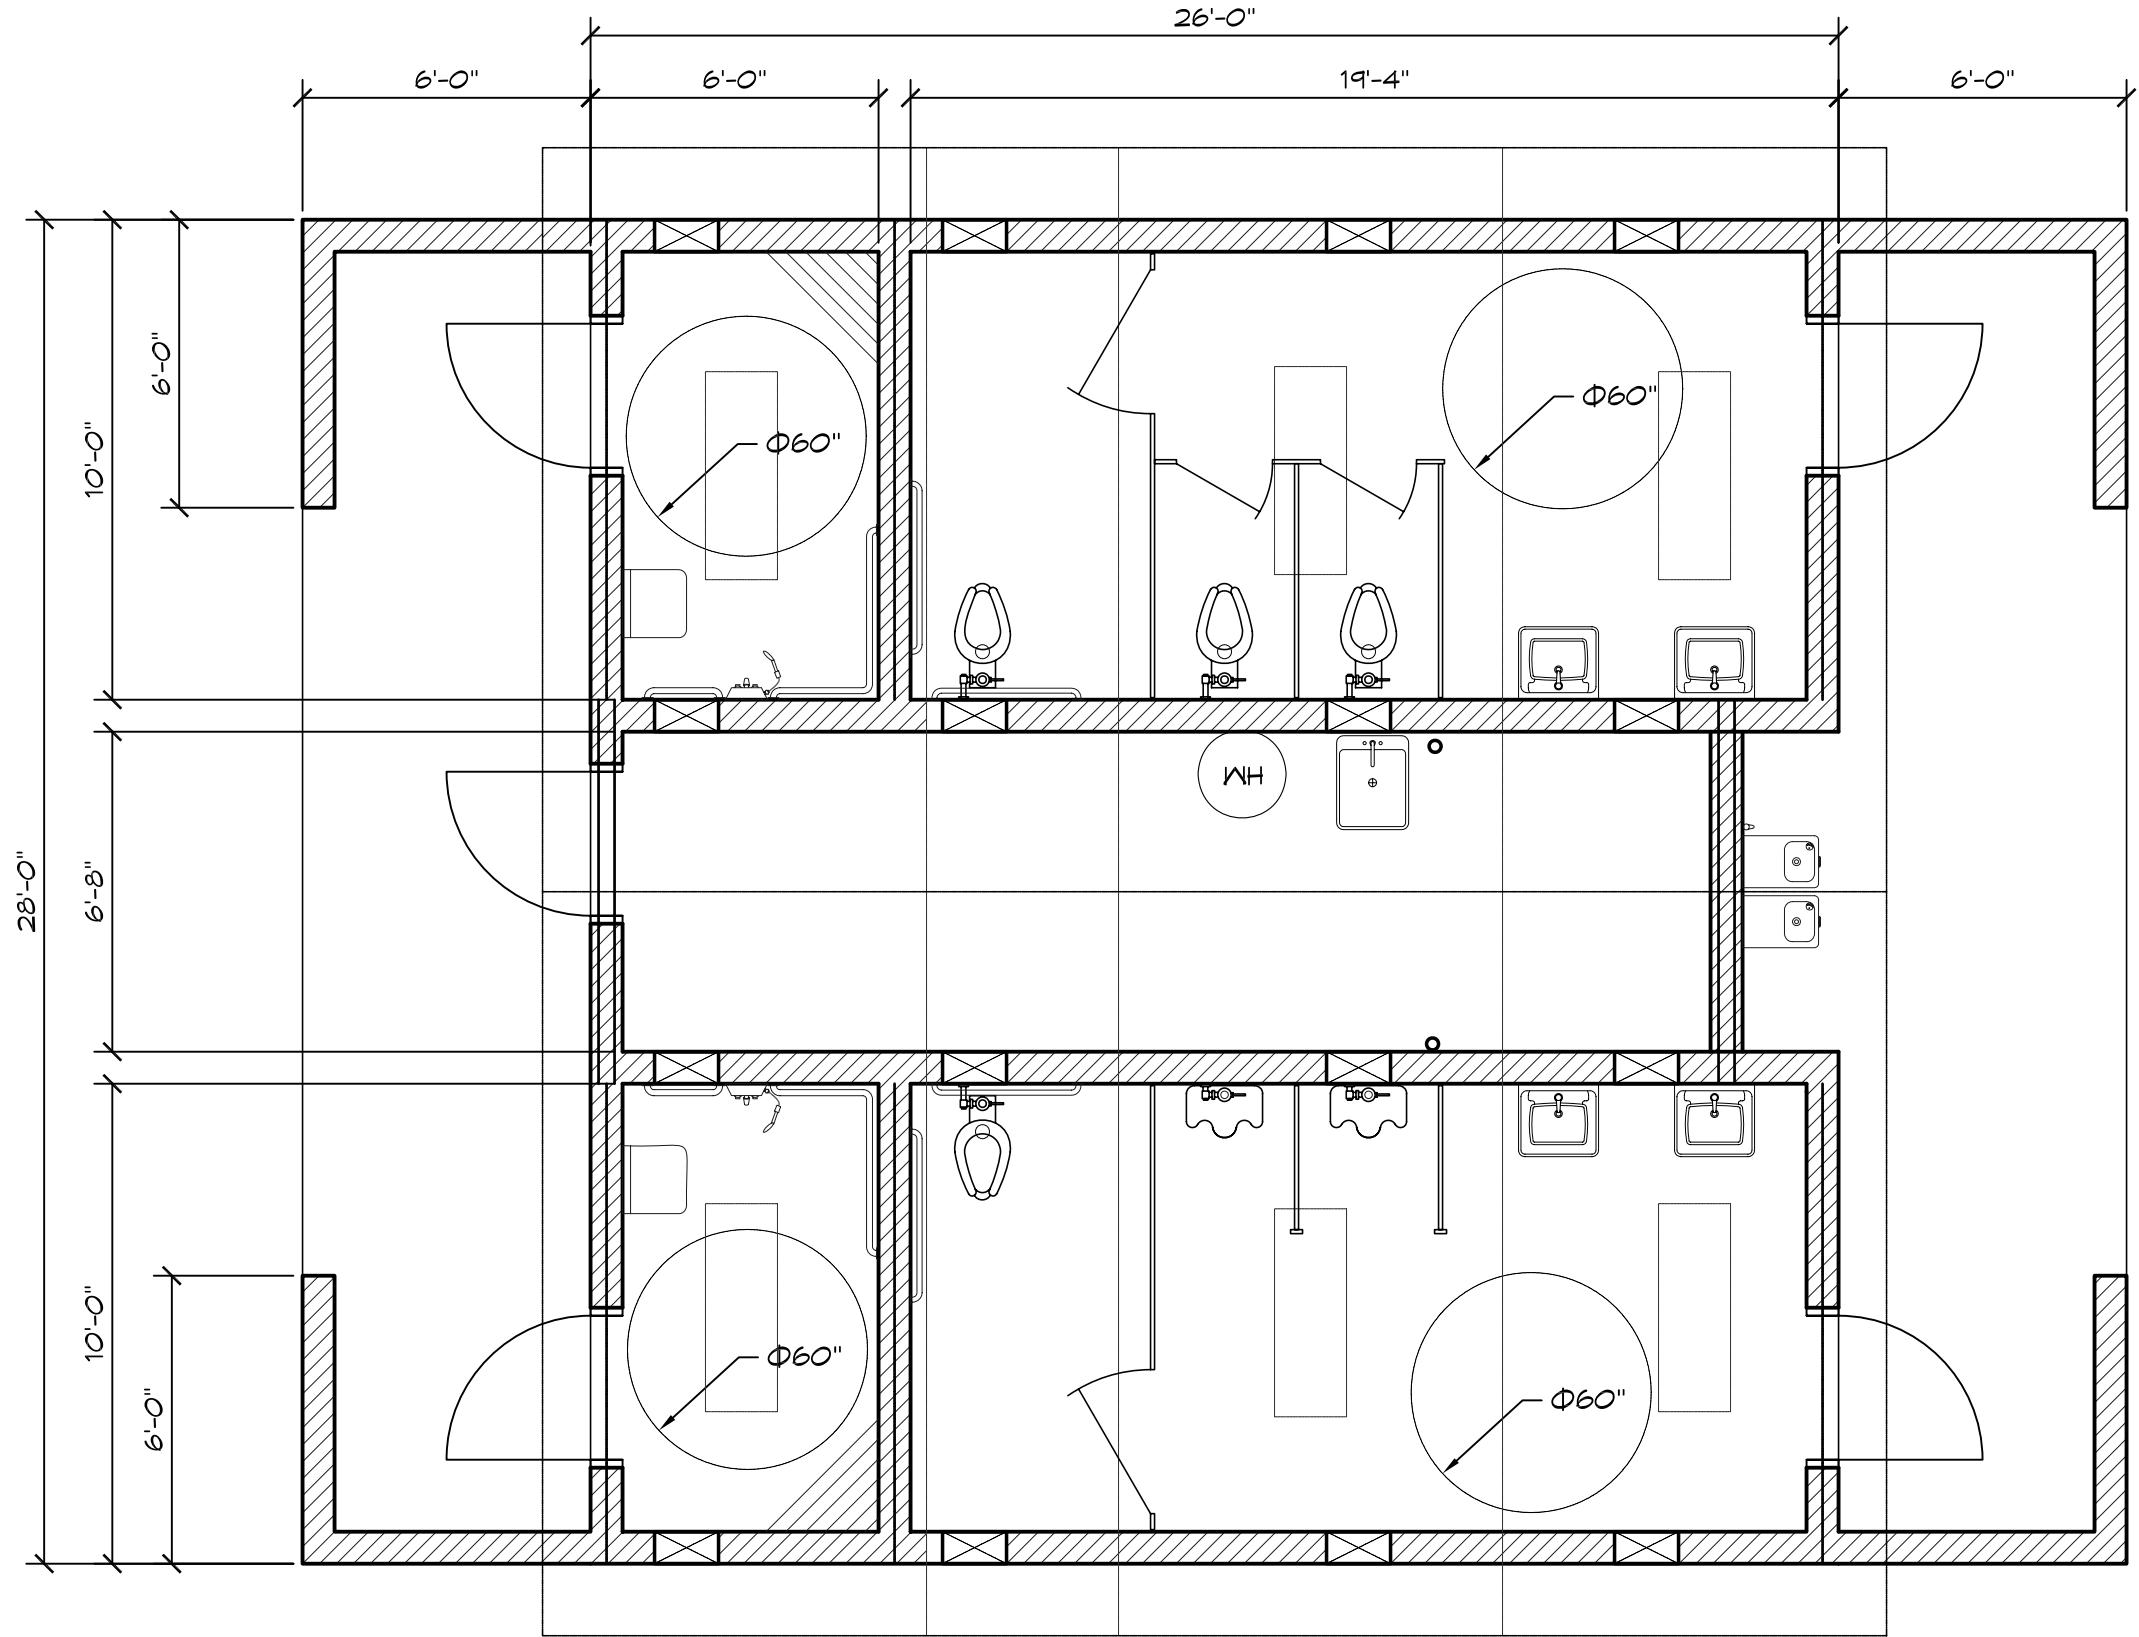


1 FLOOR PLAN  
SCALE: 1/4" = 1'-0"



**PRELIMINARY**

PROJECT: BUILDING		ROMTEC
PROJECT LOCATION		
SHEET TITLE: FLOOR PLAN		18240 NORTH BANK ROAD, ROSELBURG, OR 97470 (503) 685-5541 FAX (503) 685-6883
MODEL:	2092	
DATE:	MM/DD/YY	
REVISIONS		
REV.	DATE:	BY
DRAWN BY: BE		

SHEET NO. A2.1

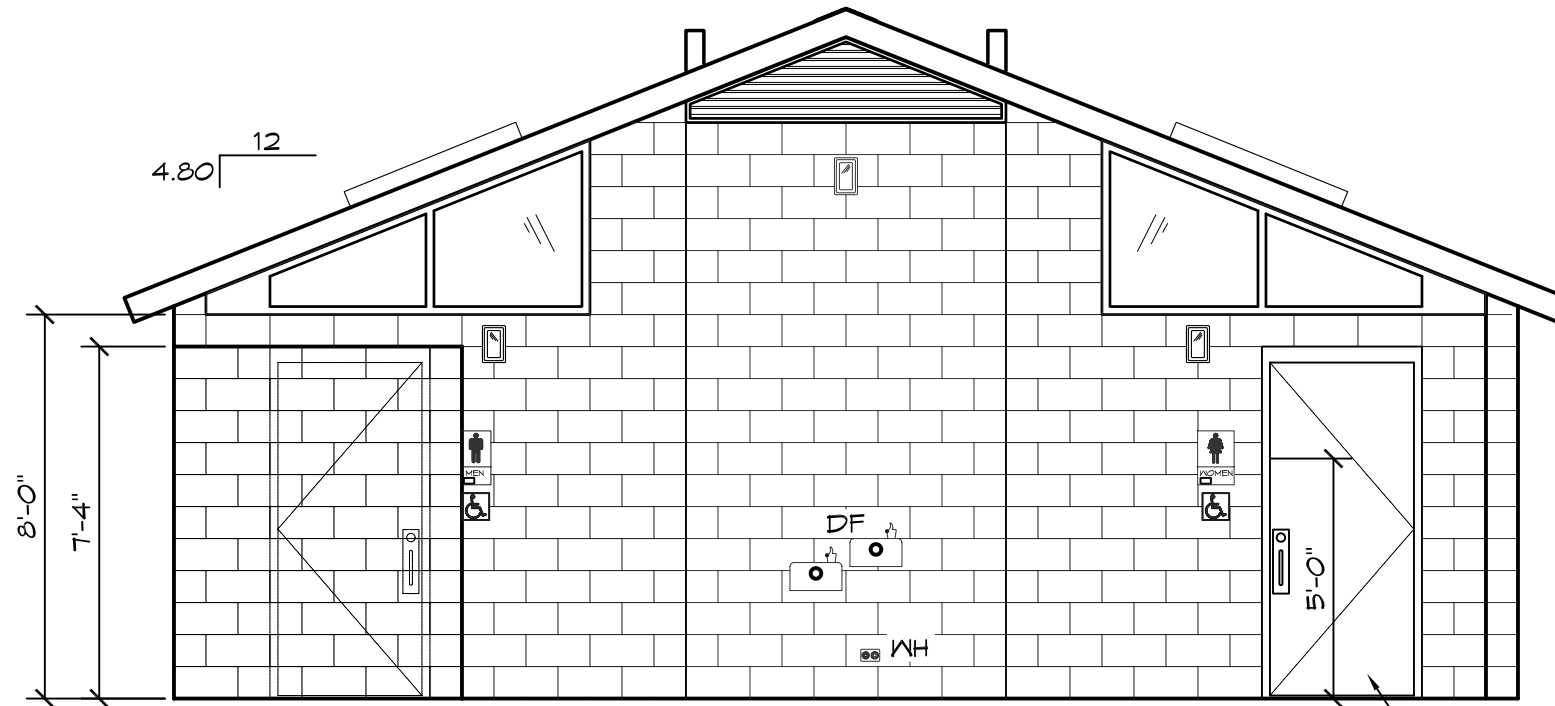


1

**EAST ELEVATION**

SCALE: 1/4" = 1'-0"

PRIVACY WALL  
REMOVED FOR CLARITY

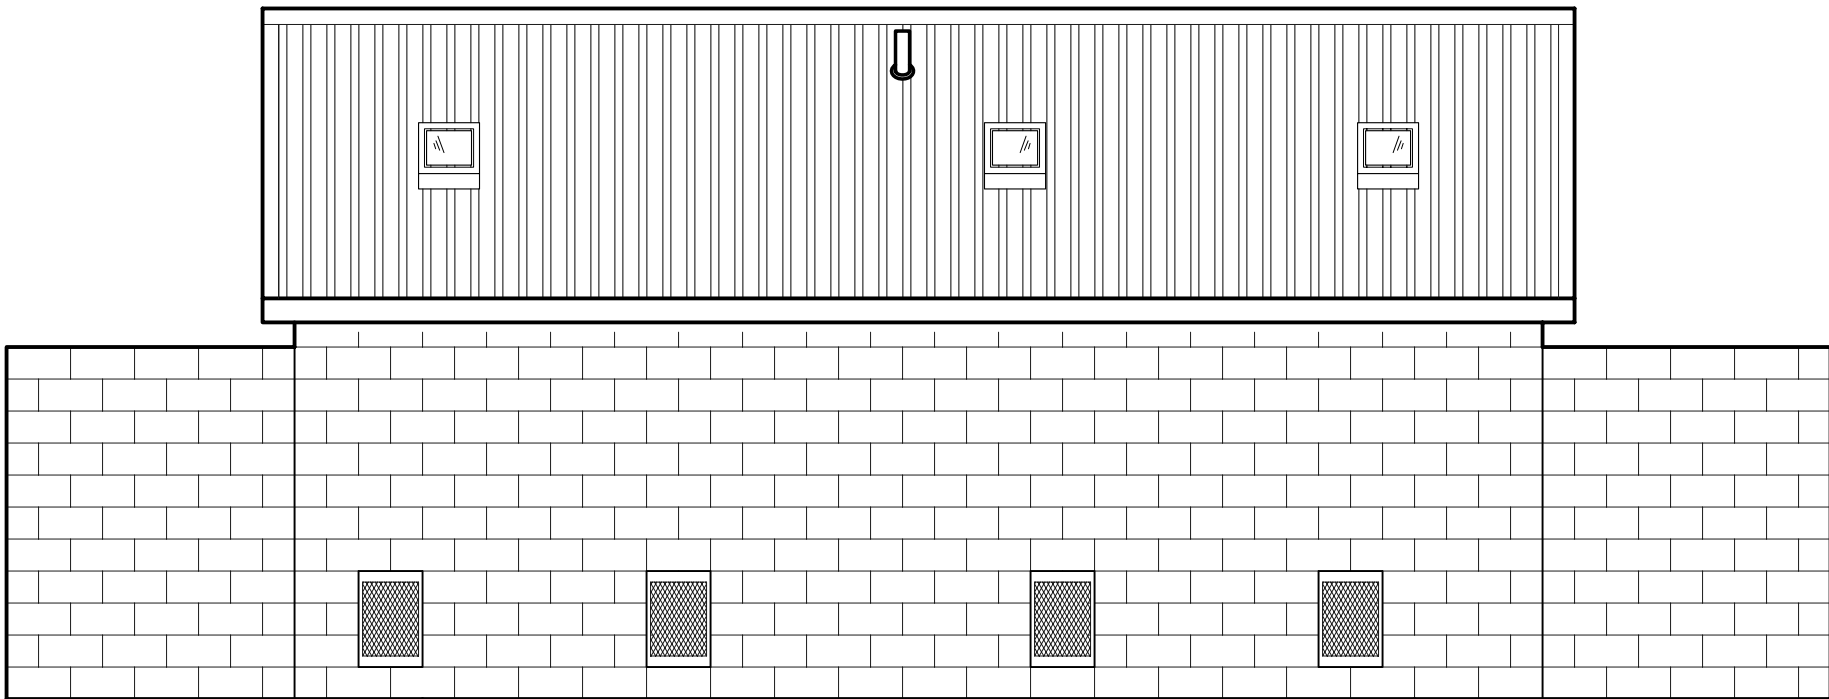

2

**SOUTH ELEVATION**

SCALE: 1/4" = 1'-0"

FINAL DRAFT  
NOT FOR  
CONSTRUCTION

PROJECT:		18240 NORTH BANK ROAD, ROSEBURG, OR 97470 (503) 686-3541 FAX (503) 686-0683	
SHEET TITLE:		EXTERIOR ELEVATIONS	
DATE:			
REVISIONS			
REV.	DATE:	BY	
DRAWN BY:			

**ROMTEC**

**PRELIMINARY**

SHEET NO.  
**A3.1**