


WALL TYPE SCHEDULE

 8" DRY STACK CMU WALL REINFORCED & GROUT FILLED

FINAL DRAFT
NOT FOR
CONSTRUCTION

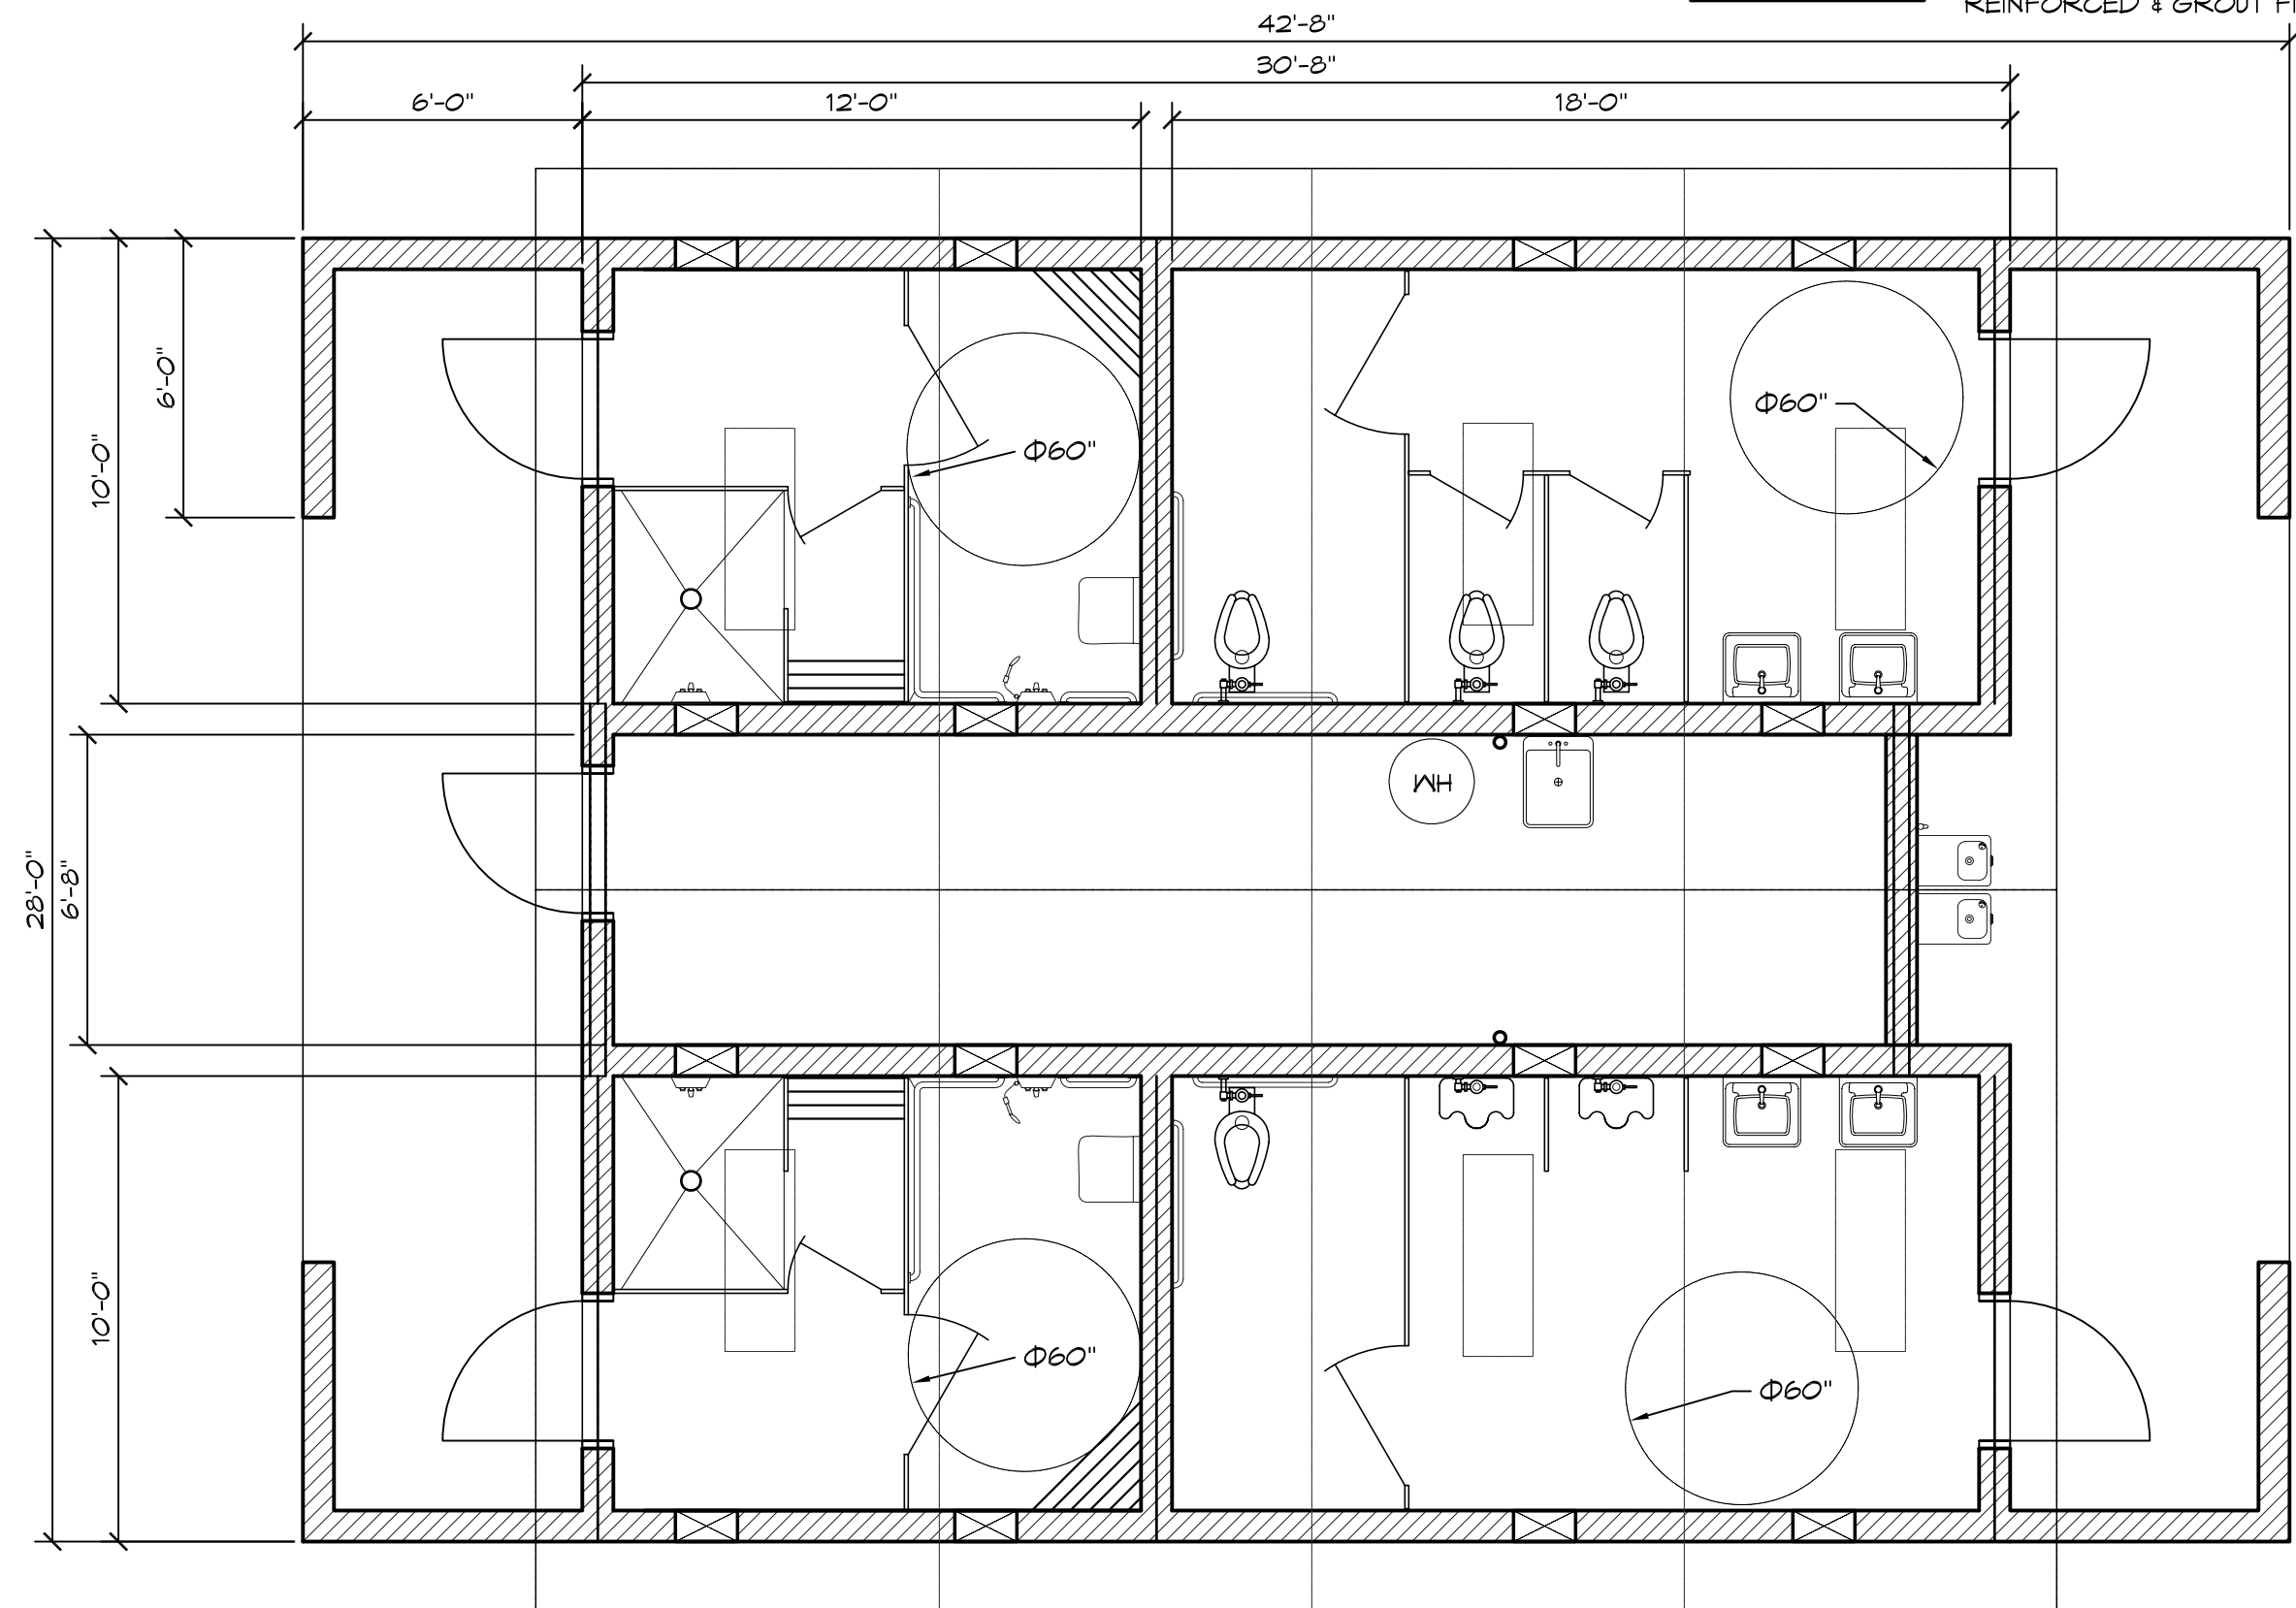


1 FLOOR PLAN
SCALE: 1/4" = 1'-0"



PRELIMINARY

SHEET NO. A2.1

PROJECT: BUILDING	ROMTEC	
PROJECT LOCATION	18240 NORTH BANK ROAD, ROSELBURG, OR 97470 (503) 685-5541 FAX (503) 685-5542	
SHEET TITLE: FLOOR PLAN		
MODEL:	2096	
DATE:	MM/DD/YY	
REVISIONS		
REV.	DATE	BY
DRAWN BY:	BE	

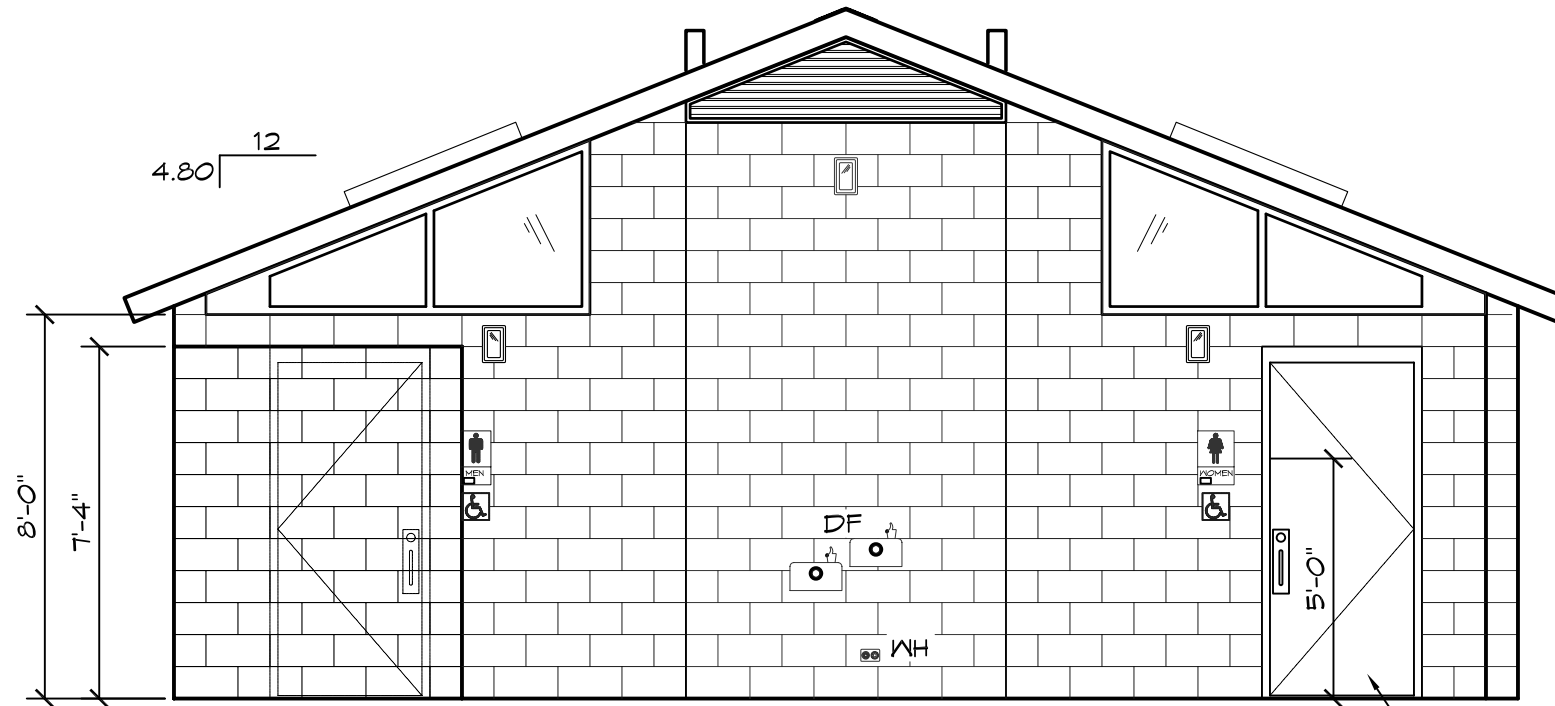


1

EAST ELEVATION

SCALE: 1/4" = 1'-0"

PRIVACY WALL
REMOVED FOR CLARITY

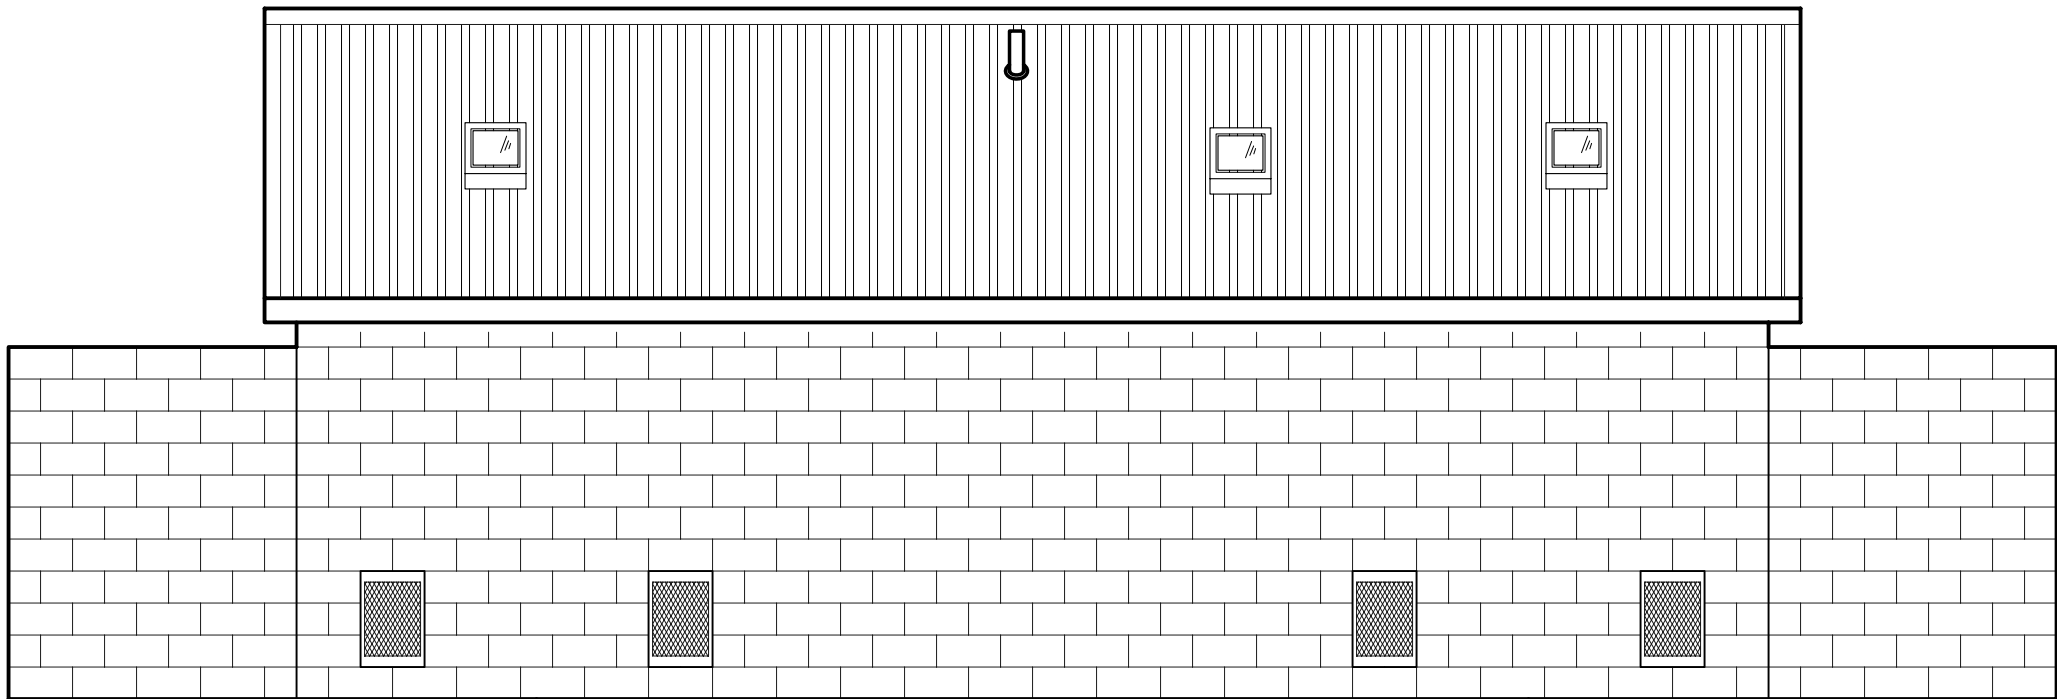

2

SOUTH ELEVATION

SCALE: 1/4" = 1'-0"

FINAL DRAFT
NOT FOR
CONSTRUCTION

PROJECT:		ROMTEC	
SHEET TITLE: EXTERIOR ELEVATIONS		18240 NORTH BANK ROAD, ROSELBURG, OR 97470 (503) 686-3541 FAX (503) 686-0683	
DATE:			
REVISIONS			
REV.	DATE:	BY	
DRAWN BY:			

PRELIMINARY

SHEET NO.
A3.1