


WALL TYPE SCHEDULE

 8" DRY STACK CMU WALL REINFORCED & GROUT FILLED

FINAL DRAFT
NOT FOR
CONSTRUCTION

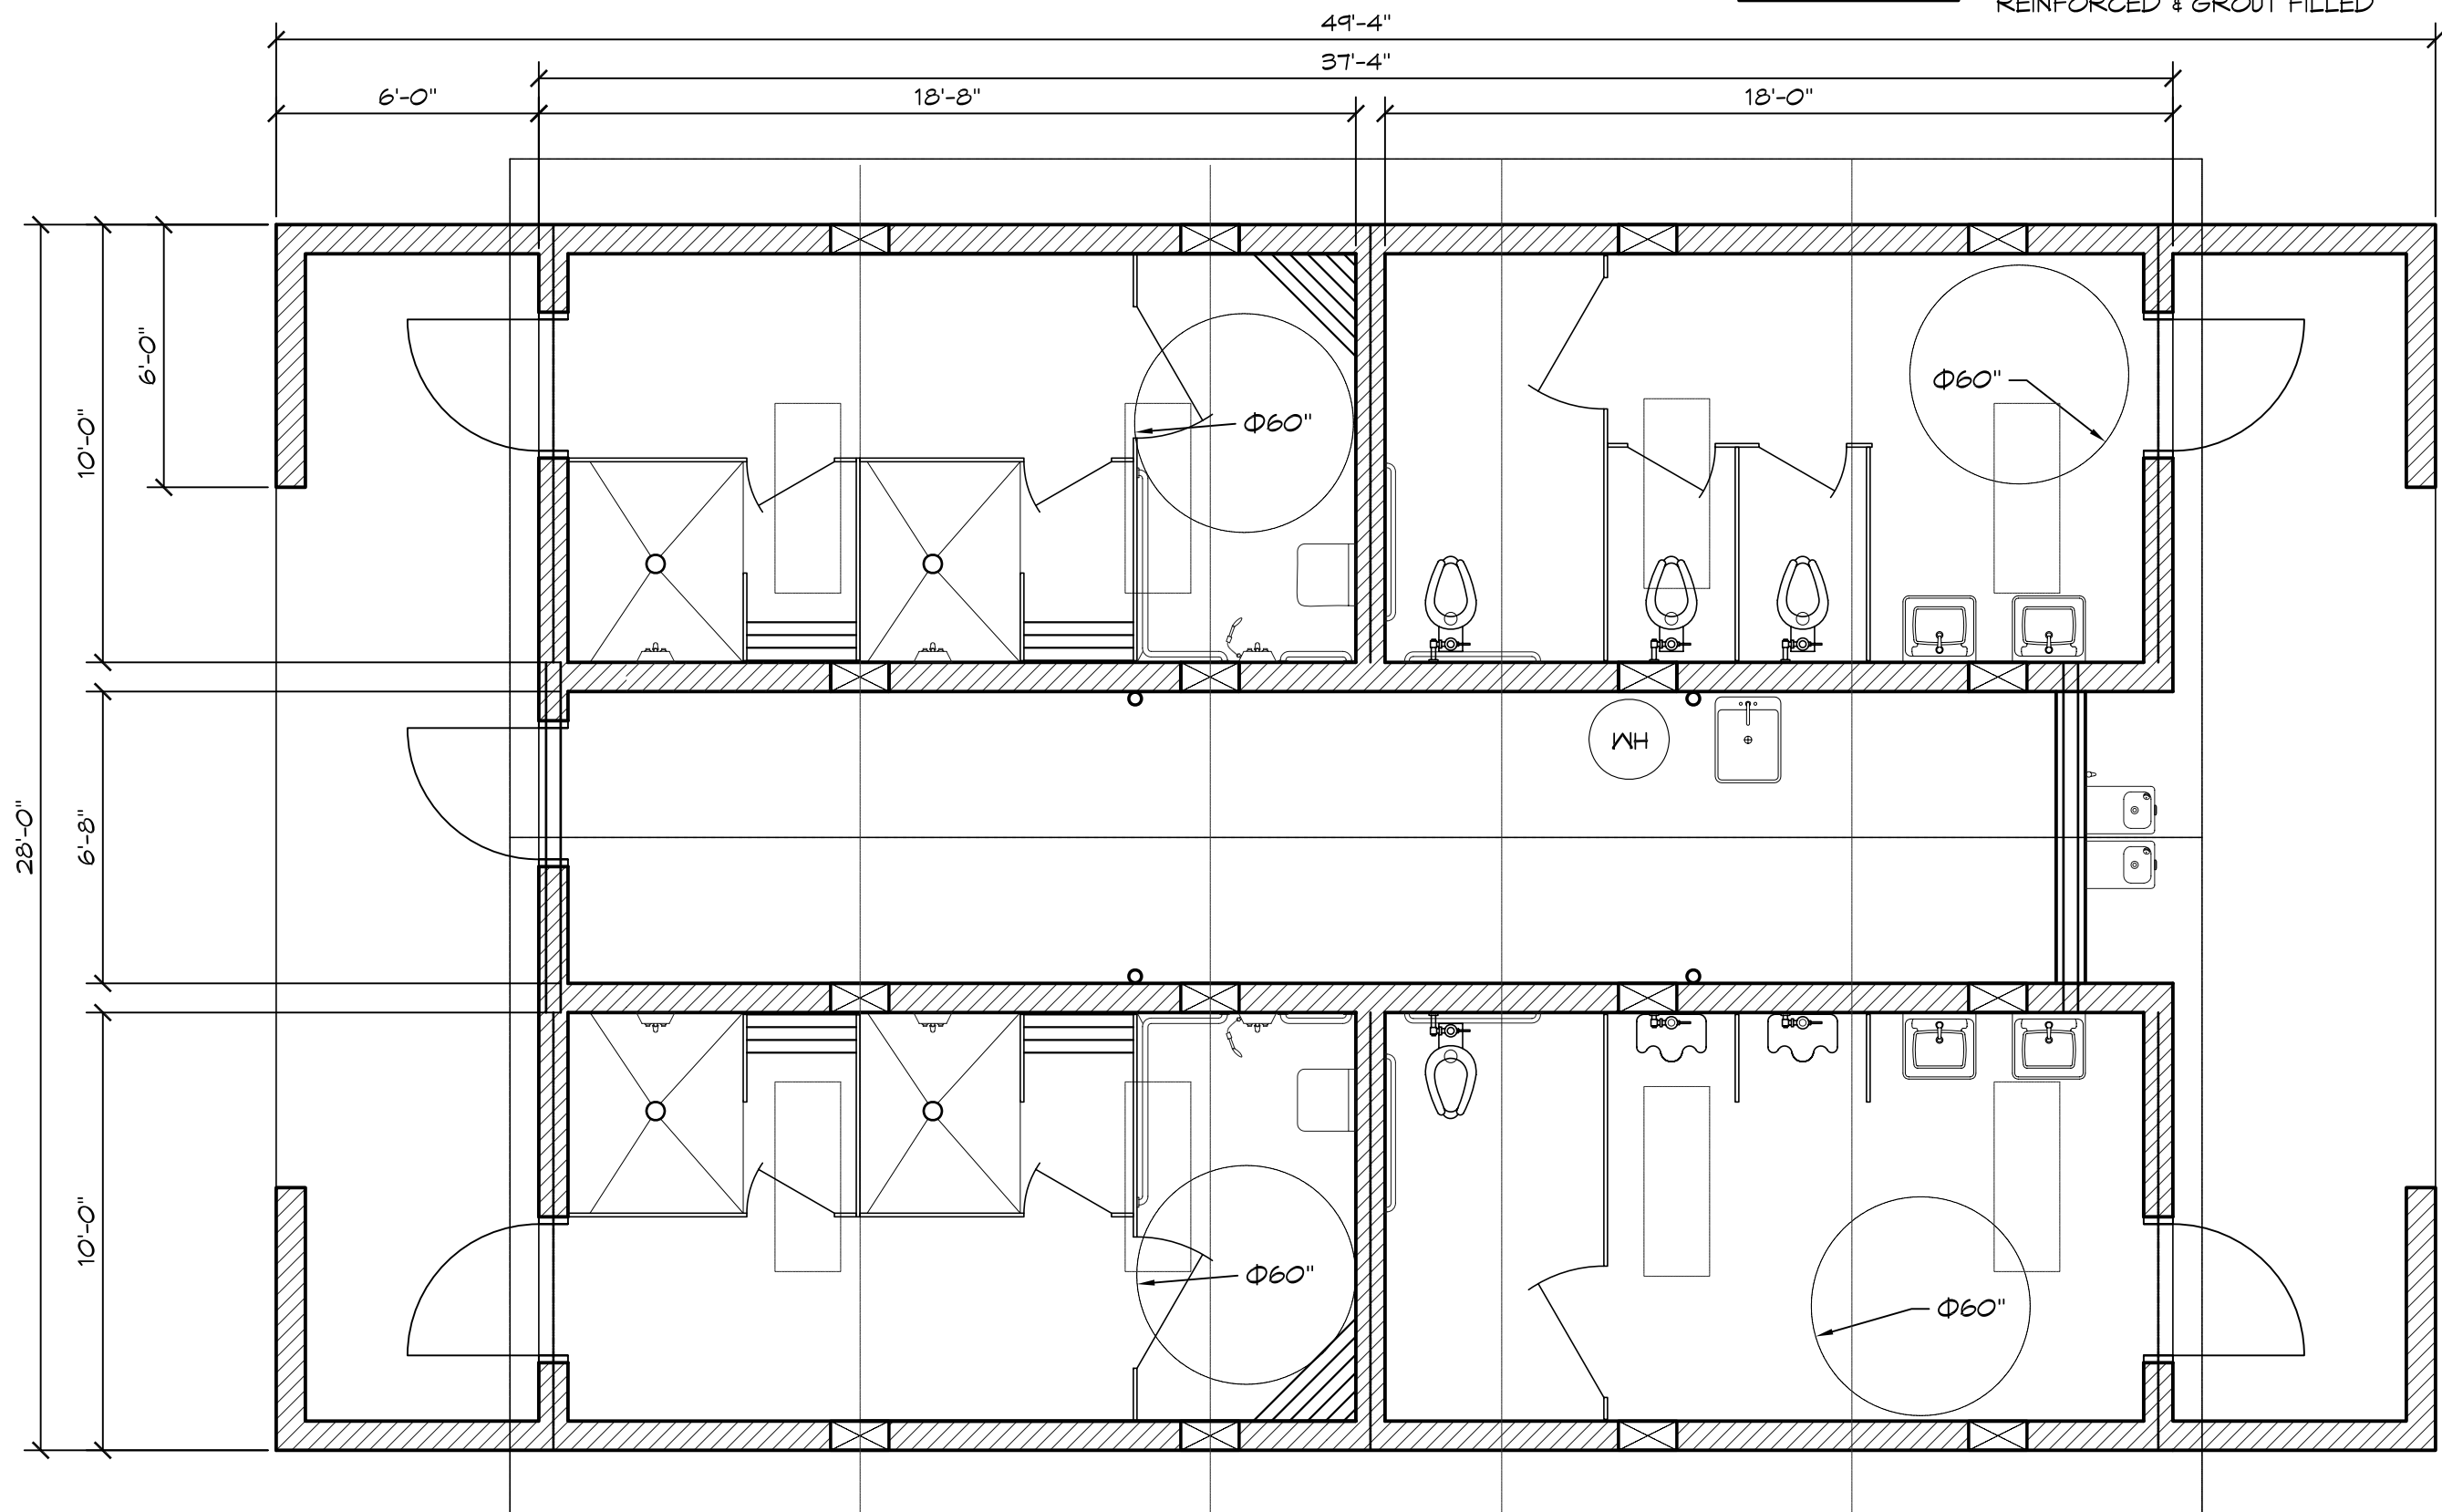


1 FLOOR PLAN
SCALE: 1/4" = 1'-0"



PRELIMINARY

SHEET NO. A2.1

PROJECT: BUILDING	ROMTEC
PROJECT LOCATION	18240 NORTH BANK ROAD, ROSELBURG, OR 97470 (503) 686-3541 FAX (503) 686-0683
SHEET TITLE: FLOOR PLAN	
MODEL: 2101	
DATE: MM/DD/YY	
REVISIONS	
REV. DATE BY	
DRAWN BY: BE	

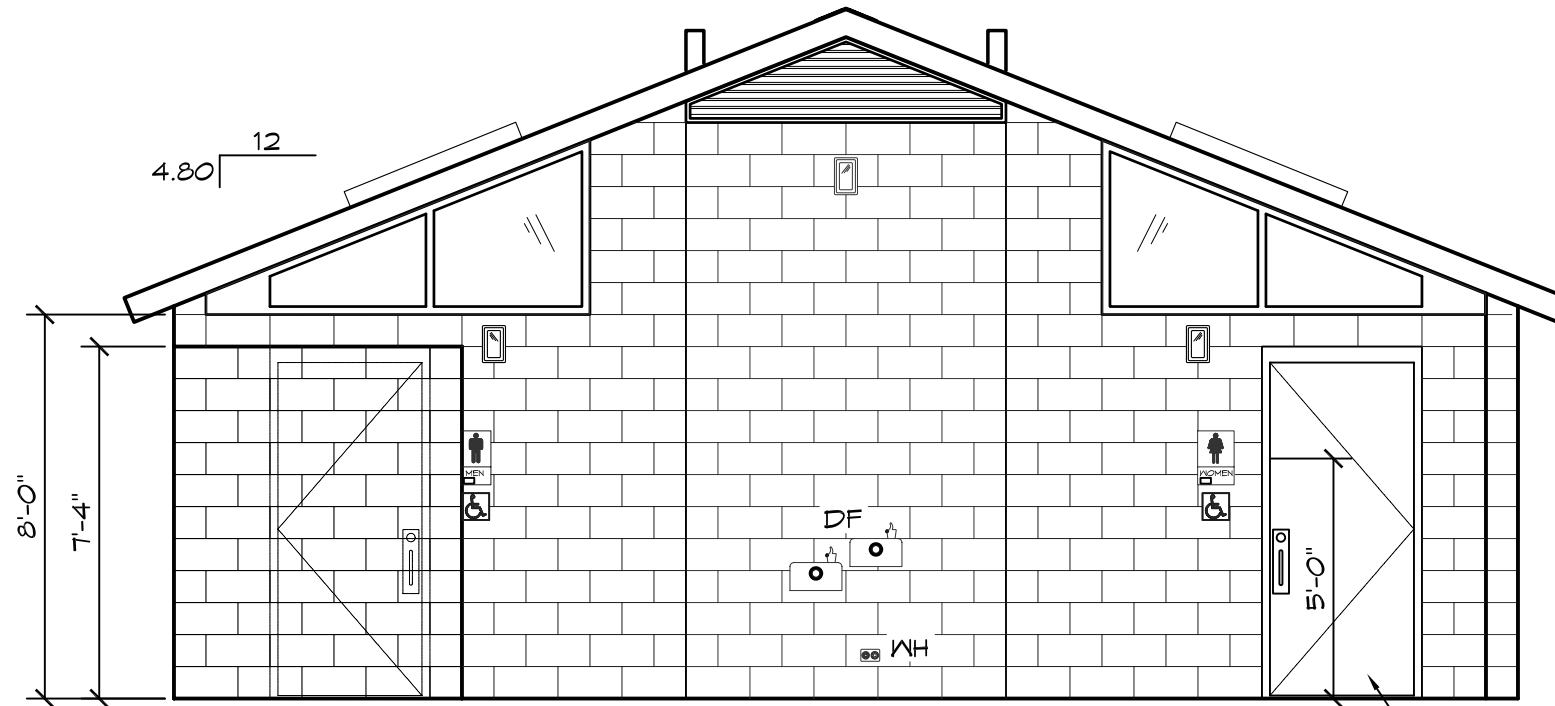


1

EAST ELEVATION

SCALE: 1/4" = 1'-0"

PRIVACY WALL
REMOVED FOR CLARITY

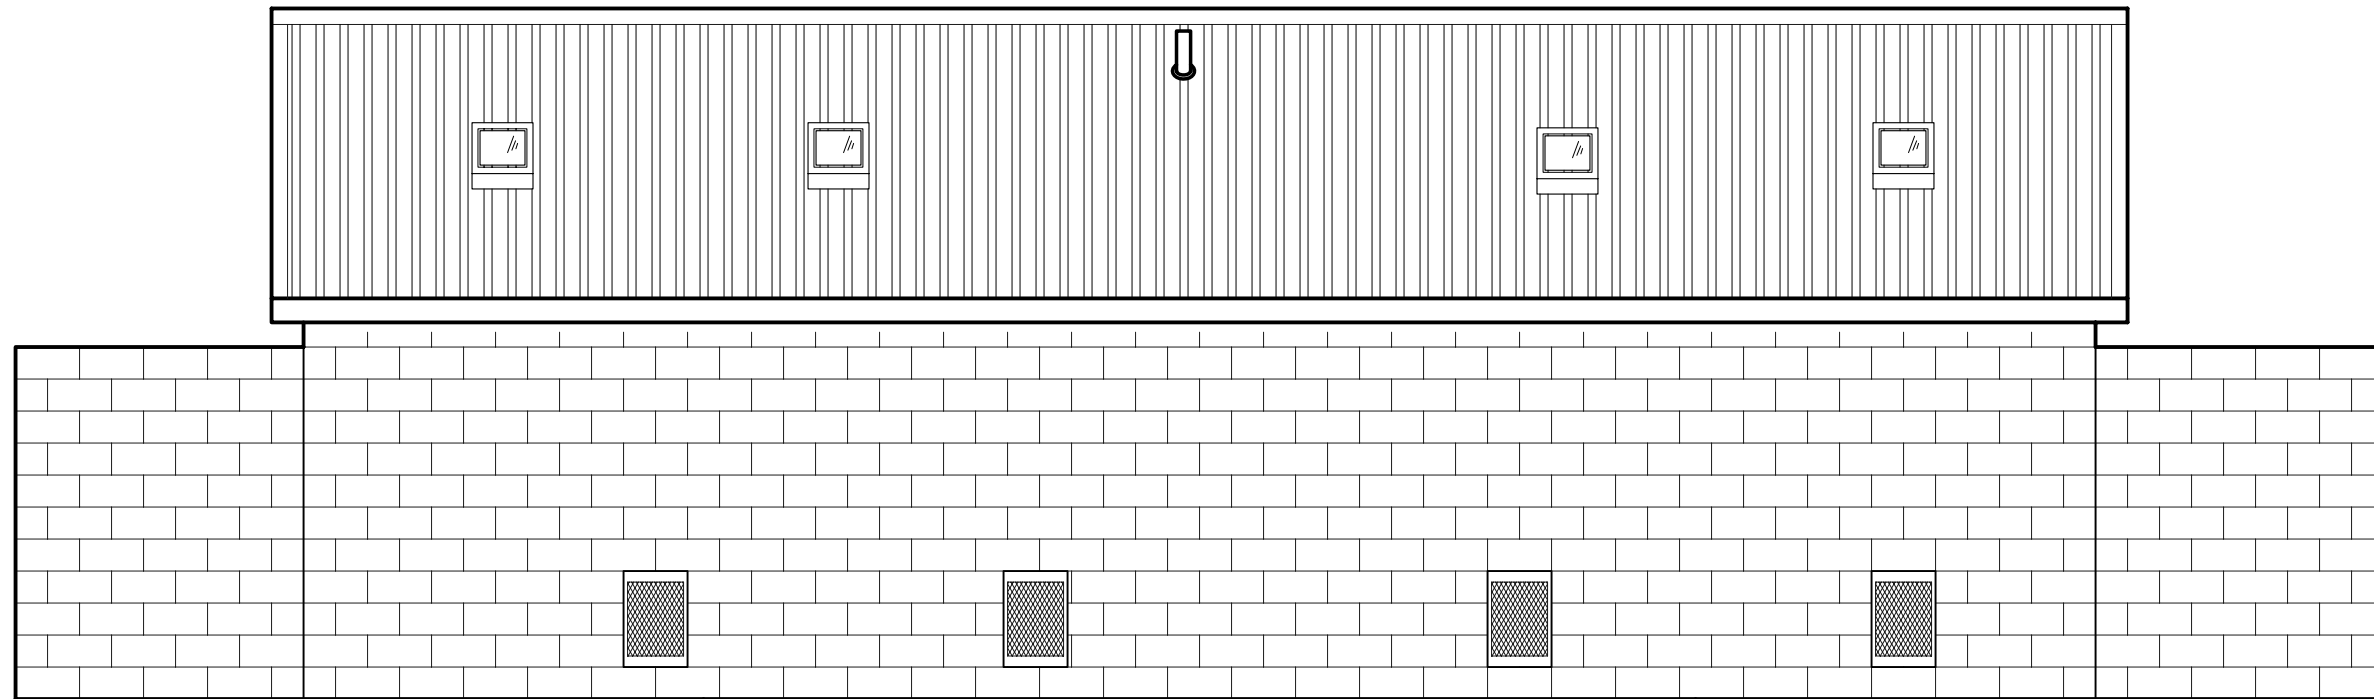

2

SOUTH ELEVATION

SCALE: 1/4" = 1'-0"

FINAL DRAFT
NOT FOR
CONSTRUCTION

PROJECT:		18240 NORTH BANK ROAD, ROSEBURG, OR 97470 (503) 686-5541 FAX (503) 686-0683	
DATE:		ROMTEC	
REVISIONS		SHEET TITLE: EXTERIOR ELEVATIONS	
REV.	DATE:	BY:	
DRAWN BY:			

PRELIMINARY

SHEET NO.
A3.1