

### WALL TYPE SCHEDULE

 8" DRY STACK CMU WALL  
REINFORCED & GROUT FILLED


FINAL DRAFT  
NOT FOR  
CONSTRUCTION

**1** FLOOR PLAN  
SCALE: 1/4" = 1'-0"  
PLAN NORTH

PROJECT: BUILDING		18240 NORTH BANK ROAD, ROSELBURG, OR 97470	
PROJECT LOCATION		ROMTEC	
SHEET TITLE: FLOOR PLAN		ROMTEC	
MODEL: 2103		18240 NORTH BANK ROAD, ROSELBURG, OR 97470 (503) 666-5541 FAX (503) 666-6663	
DATE: MM/DD/YY		ROMTEC	
REVISIONS		ROMTEC	
REV.	DATE	BY	
DRAWN BY: BE		ROMTEC	

**PRELIMINARY**


SHEET NO. **A2.1**

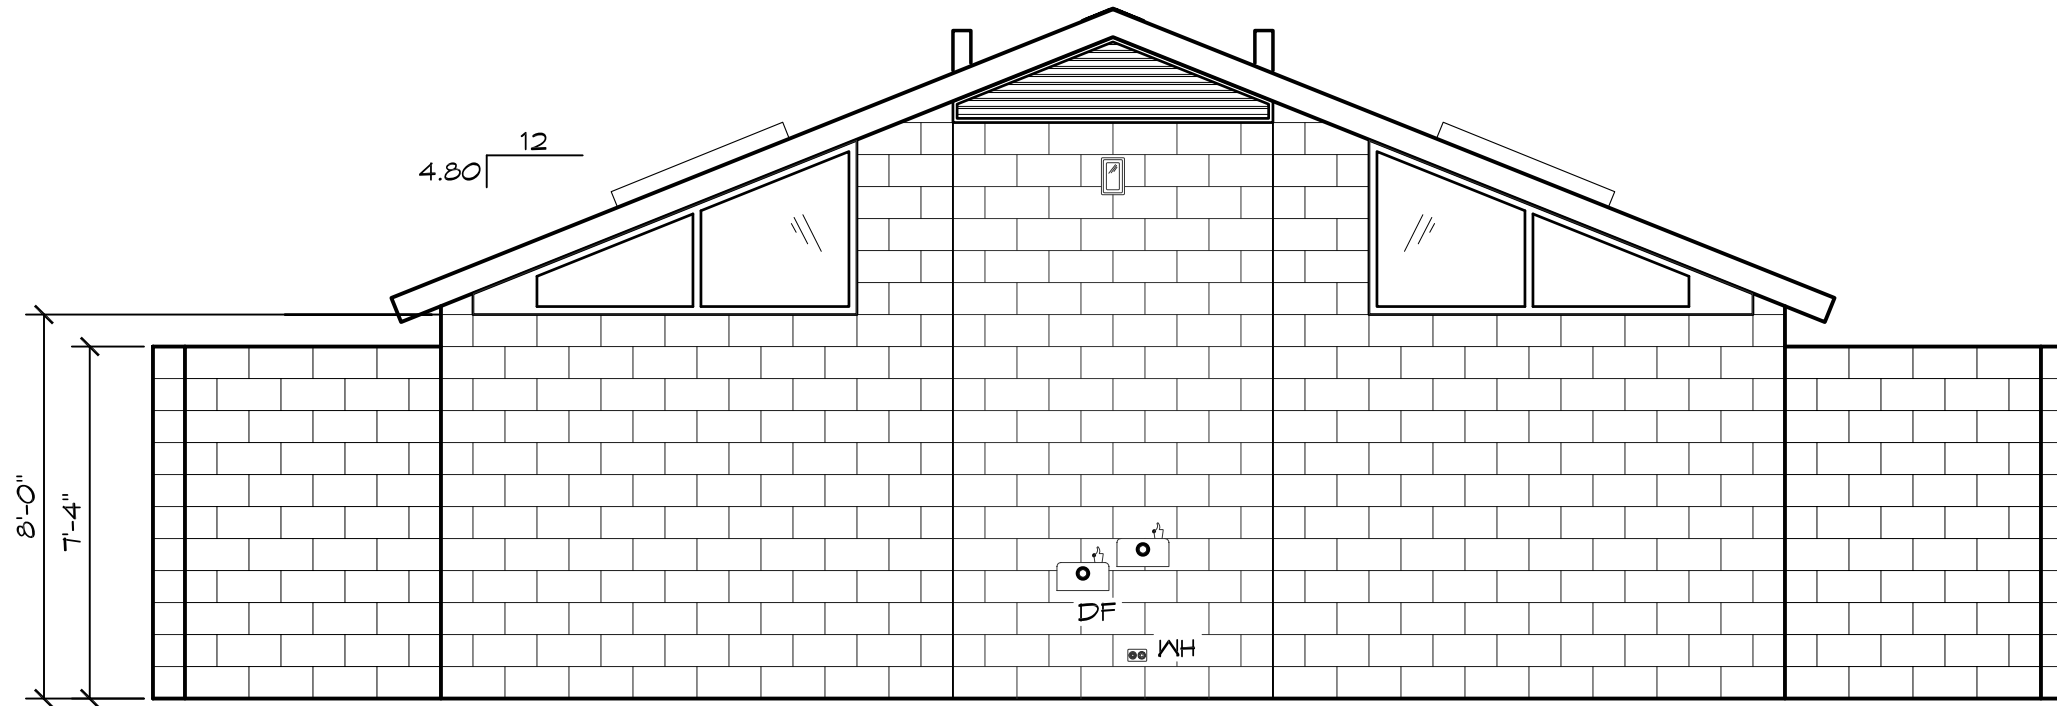

1

SOUTH ELEVATION

SCALE: 1/4" = 1'-0"

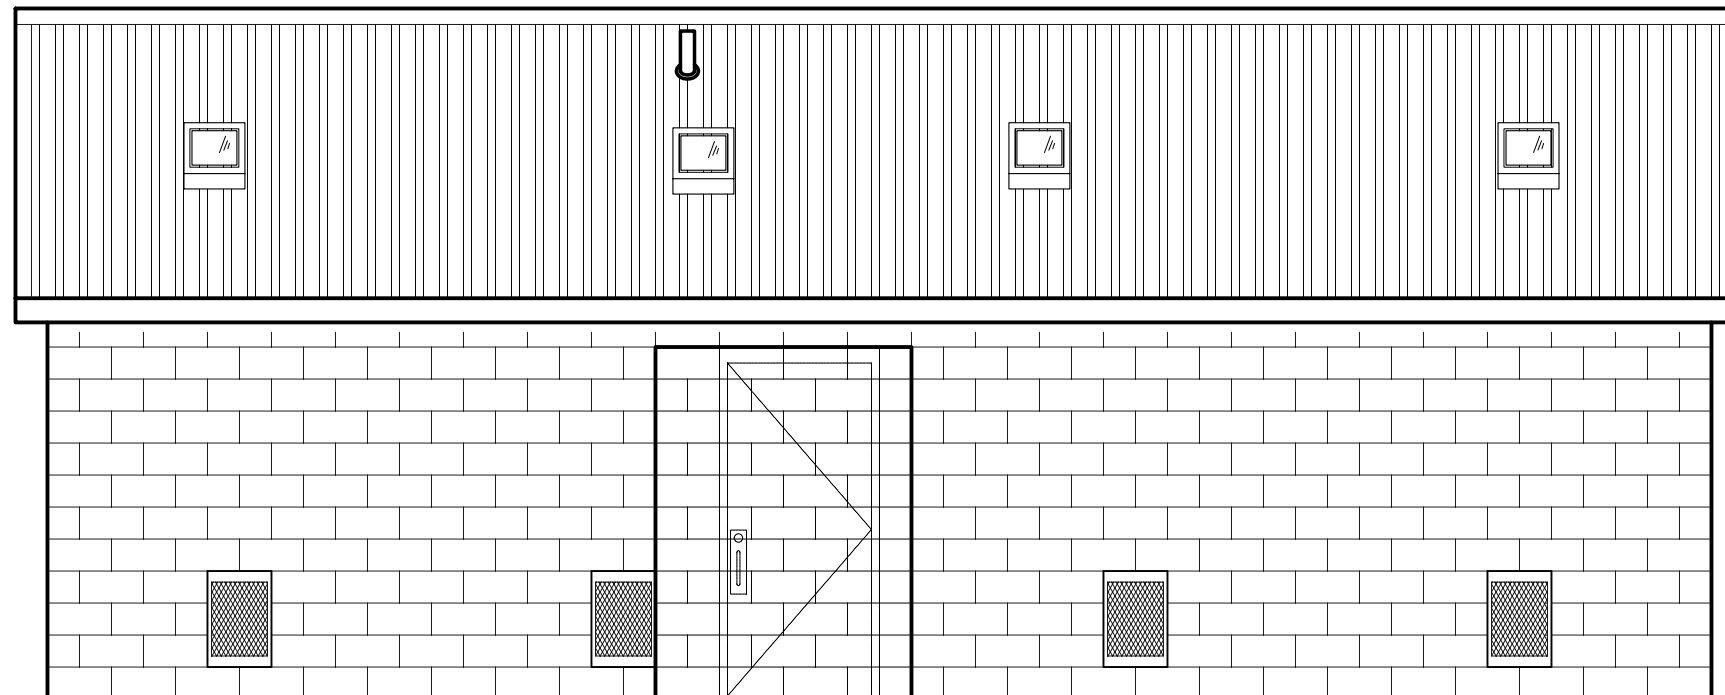

2

EAST ELEVATION

SCALE: 1/4" = 1'-0"

**PRELIMINARY**

FINAL DRAFT  
NOT FOR  
CONSTRUCTION

PROJECT:		ROMTEC	
SHEET TITLE: EXTERIOR ELEVATIONS		18240 NORTH BANK ROAD, ROSEBURG, OR 97470 (503) 686-3541 FAX (503) 686-0683	
DATE:			
REVISIONS			
REV.	DATE	BY	
DRAWN BY:			

SHEET NO.  
**A3.1**