



LEGEND		
SYMBOL	DESCRIPTION	AREA/ QUANTITY
---	WINDOW	9
	EXTERIOR WALL LIGHTS	7
	INTERIOR WALL LIGHTS	4
	INTERIOR CEILING LIGHTS	10
⊗	FLOOR DRAIN	3
⊕	ELECTRICAL OUTLET	13

WALL TYPE SCHEDULE

 

8" x 16" CMU CONCRETE BLOCK WALL
FULLY REINFORCED RUNNING BOND PATTERN

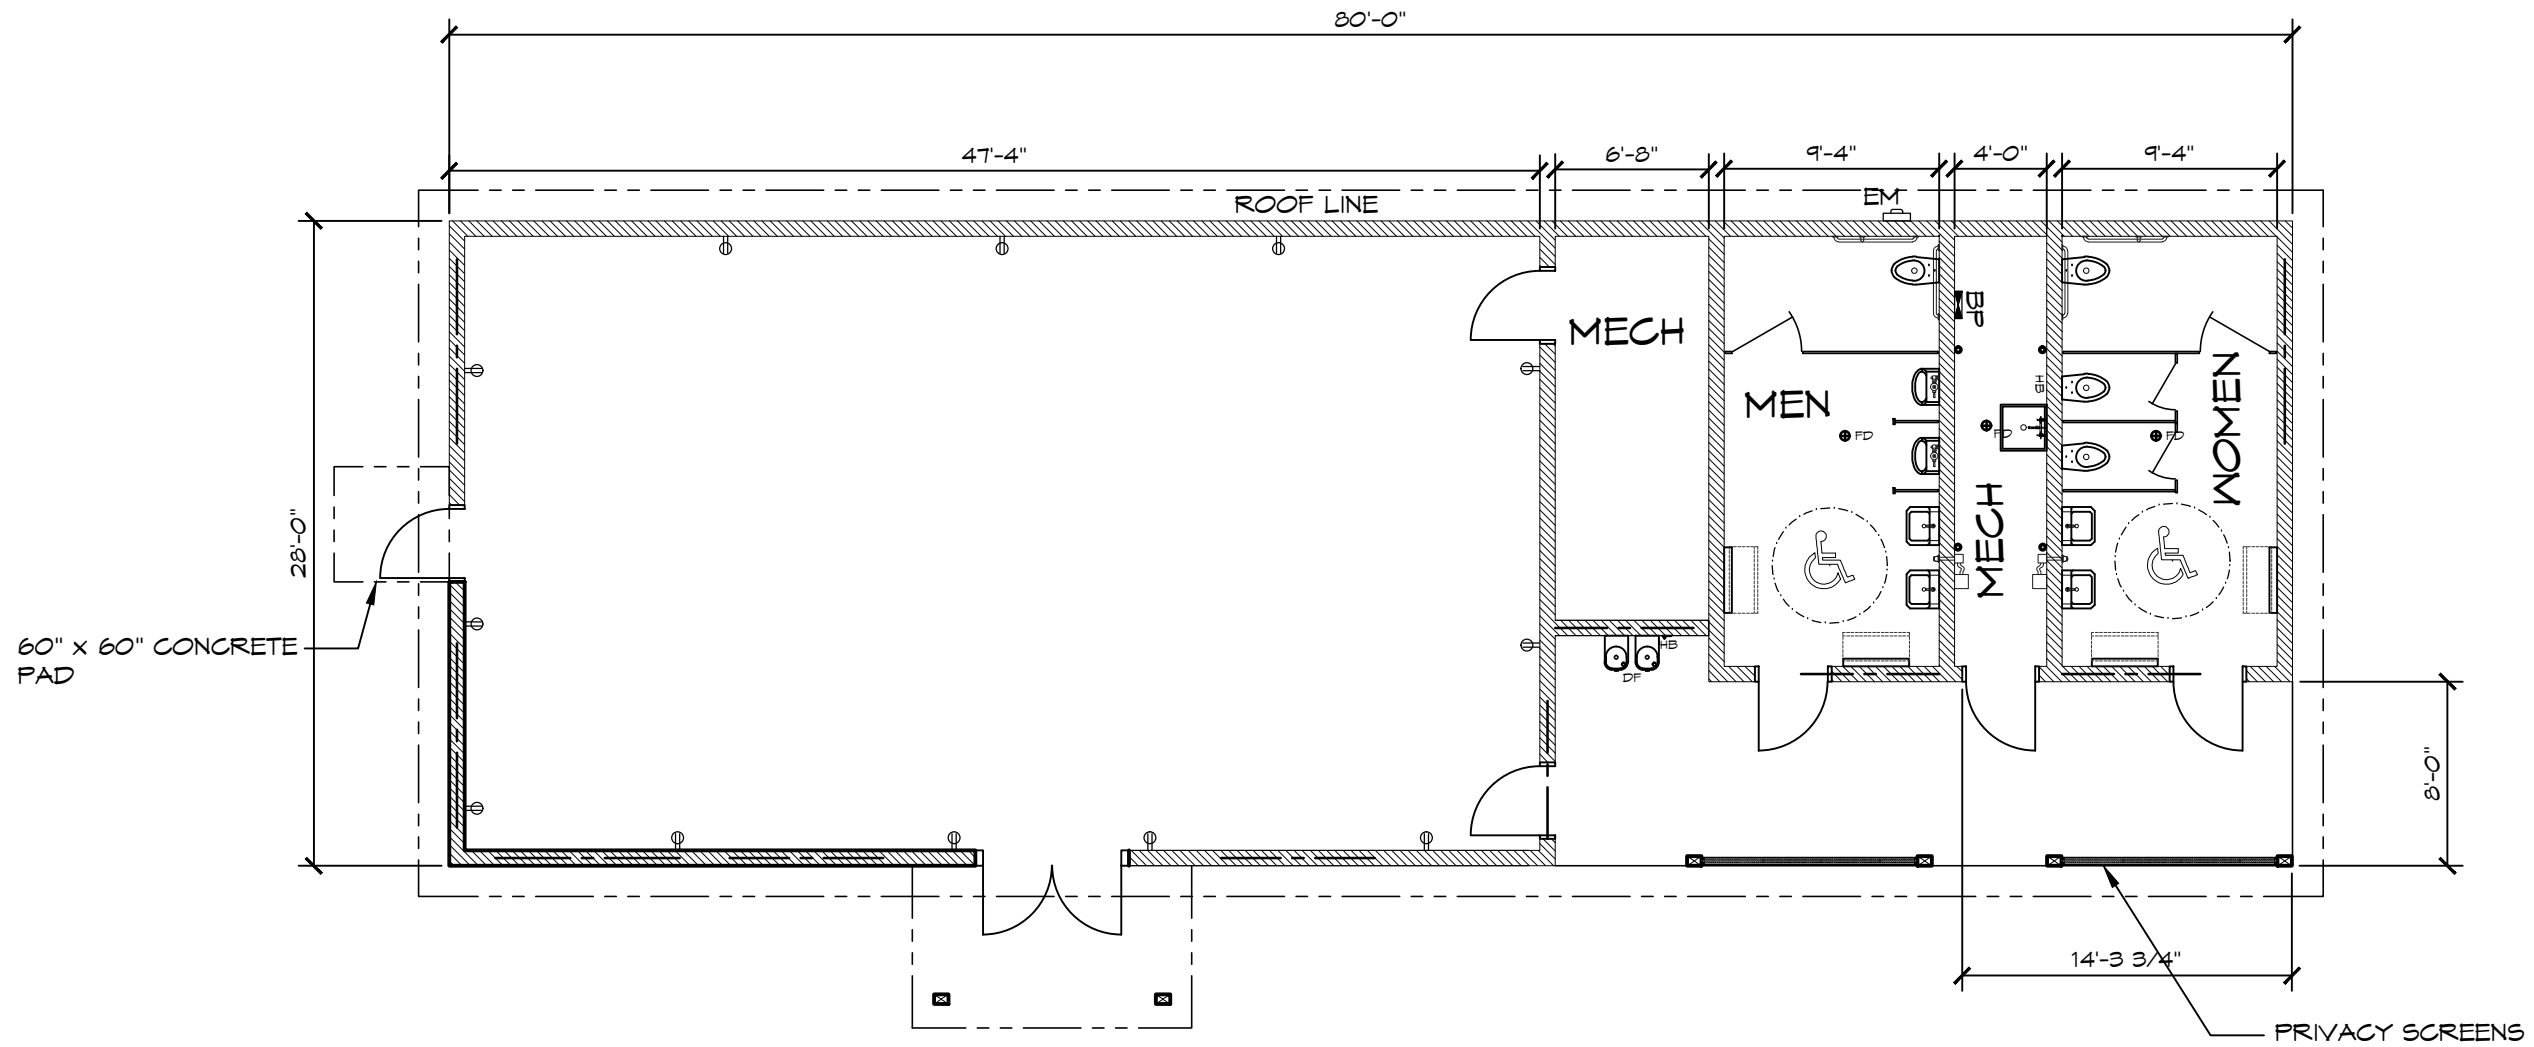

1 FLOOR PLAN
SCALE: 1/8" = 1'-0"



ROMTEC

18240 NORTH BANK ROAD - ROSEBURG, OR 97470
(541) 496-3541 FAX (541) 496-0803

PRELIMINARY

© 2013 ROMTEC, INC. ALL RIGHTS RESERVED. THESE PLANS AND DRAWINGS MAY NOT BE REPRODUCED, ADAPTED OR FURTHER DISTRIBUTED, AND NO BUILDINGS MAY BE CONSTRUCTED FROM THESE PLANS, WITHOUT THE WRITTEN PERMISSION OF ROMTEC, INC.

PROJECT: 2082 SIERRA IV MULTI-USER RESTROOM CONCRETE

BOREAL MT. RESORT
BOREAL SKI RESORT
SODA SPRINGS, CA

SHEET TITLE: ROOF PLAN

PROJECT#:

MODEL#:

DATE: 07/25/13


REVISIONS

REV. DATE: BY


DRAWN BY: MH

SHEET NO.

A8

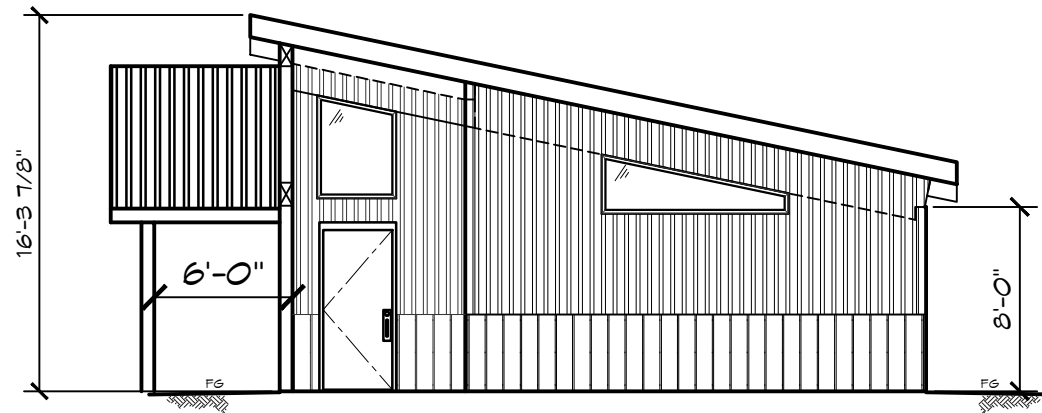

2 EAST ELEVATION
SCALE: 1/8" = 1'-0"

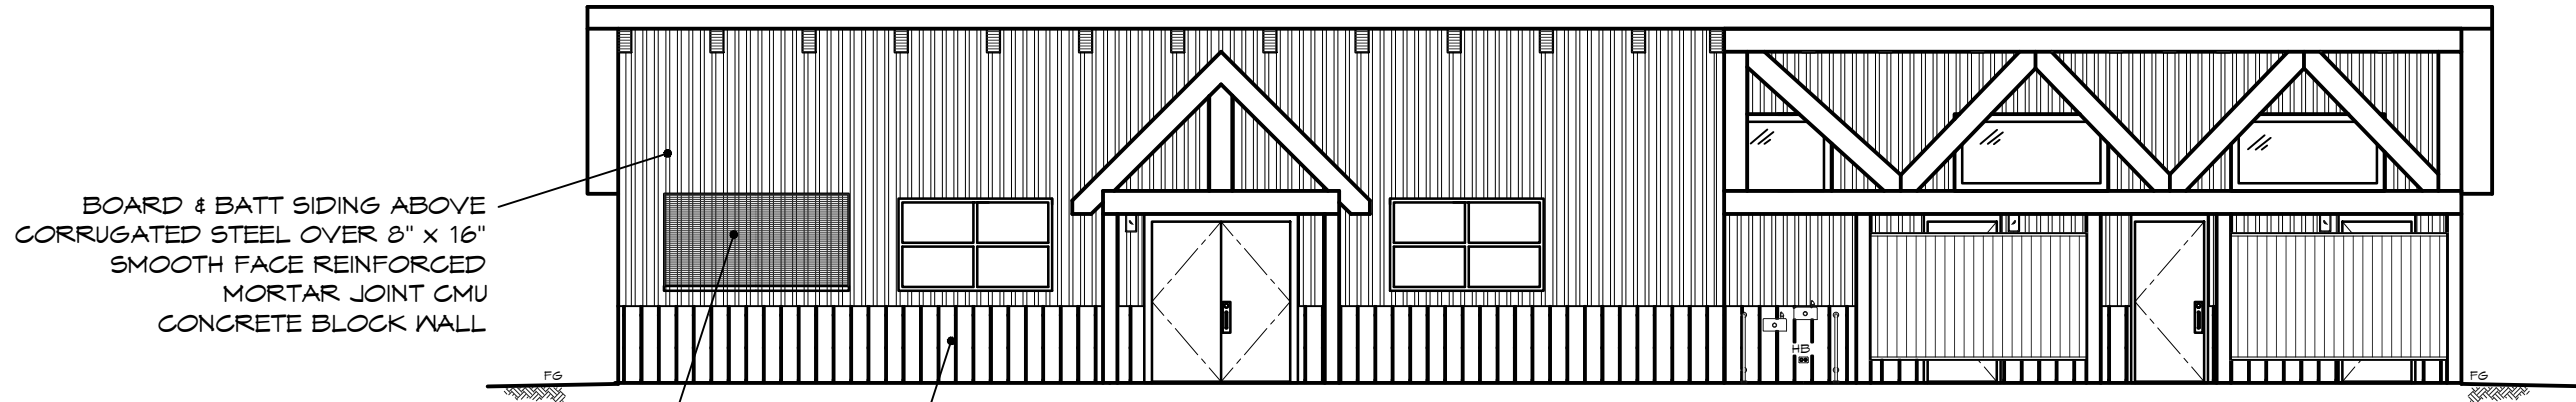

1 SOUTH ELEVATION
SCALE: 1/8" = 1'-0"

ROMTEC

18240 NORTH BANK ROAD - ROSEBURG, OR 97470
(541) 496-3541 FAX (541) 496-0803

PRELIMINARY

© 2013 ROMTEC, INC. ALL RIGHTS RESERVED. THESE PLANS AND DRAWINGS MAY NOT BE REPRODUCED, ADAPTED OR FURTHER DISTRIBUTED, AND NO BUILDINGS MAY BE CONSTRUCTED FROM THESE PLANS, WITHOUT THE WRITTEN PERMISSION OF ROMTEC, INC.

PROJECT: 2082 SIERRA IV MULTI-USER RESTROOM CONCRETE

BOREAL MT. RESORT
BOREAL SKI RESORT
SODA SPRINGS, CA

SHEET TITLE: ELEVATIONS

PROJECT#:	
MODEL#:	
DATE:	07/25/13
REVISIONS	
REV.	DATE
	BY
DRAWN BY:	MH

SHEET NO.

2