


LEGEND		
SYMBOL	DESCRIPTION	AREA/ QUANTITY
-----	WIRE WEAVE MESH VENT	4
-----	WIRE WEAVE MESH VENT	2
-----	WIRE WEAVE MESH VENT	2
-----	WIRE WEAVE MESH VENT	2
	EXTERIOR WALL LIGHTS	14
	INTERIOR WALL LIGHTS	4
	INTERIOR CEILING LIGHTS	12
⊗	FLOOR DRAIN	4
⊕	ELECTRICAL OUTLET	12

Model - 2401

WALL TYPE SCHEDULE

 8" CMU BLOCK WALL
REINFORCED & GROUT FILLED

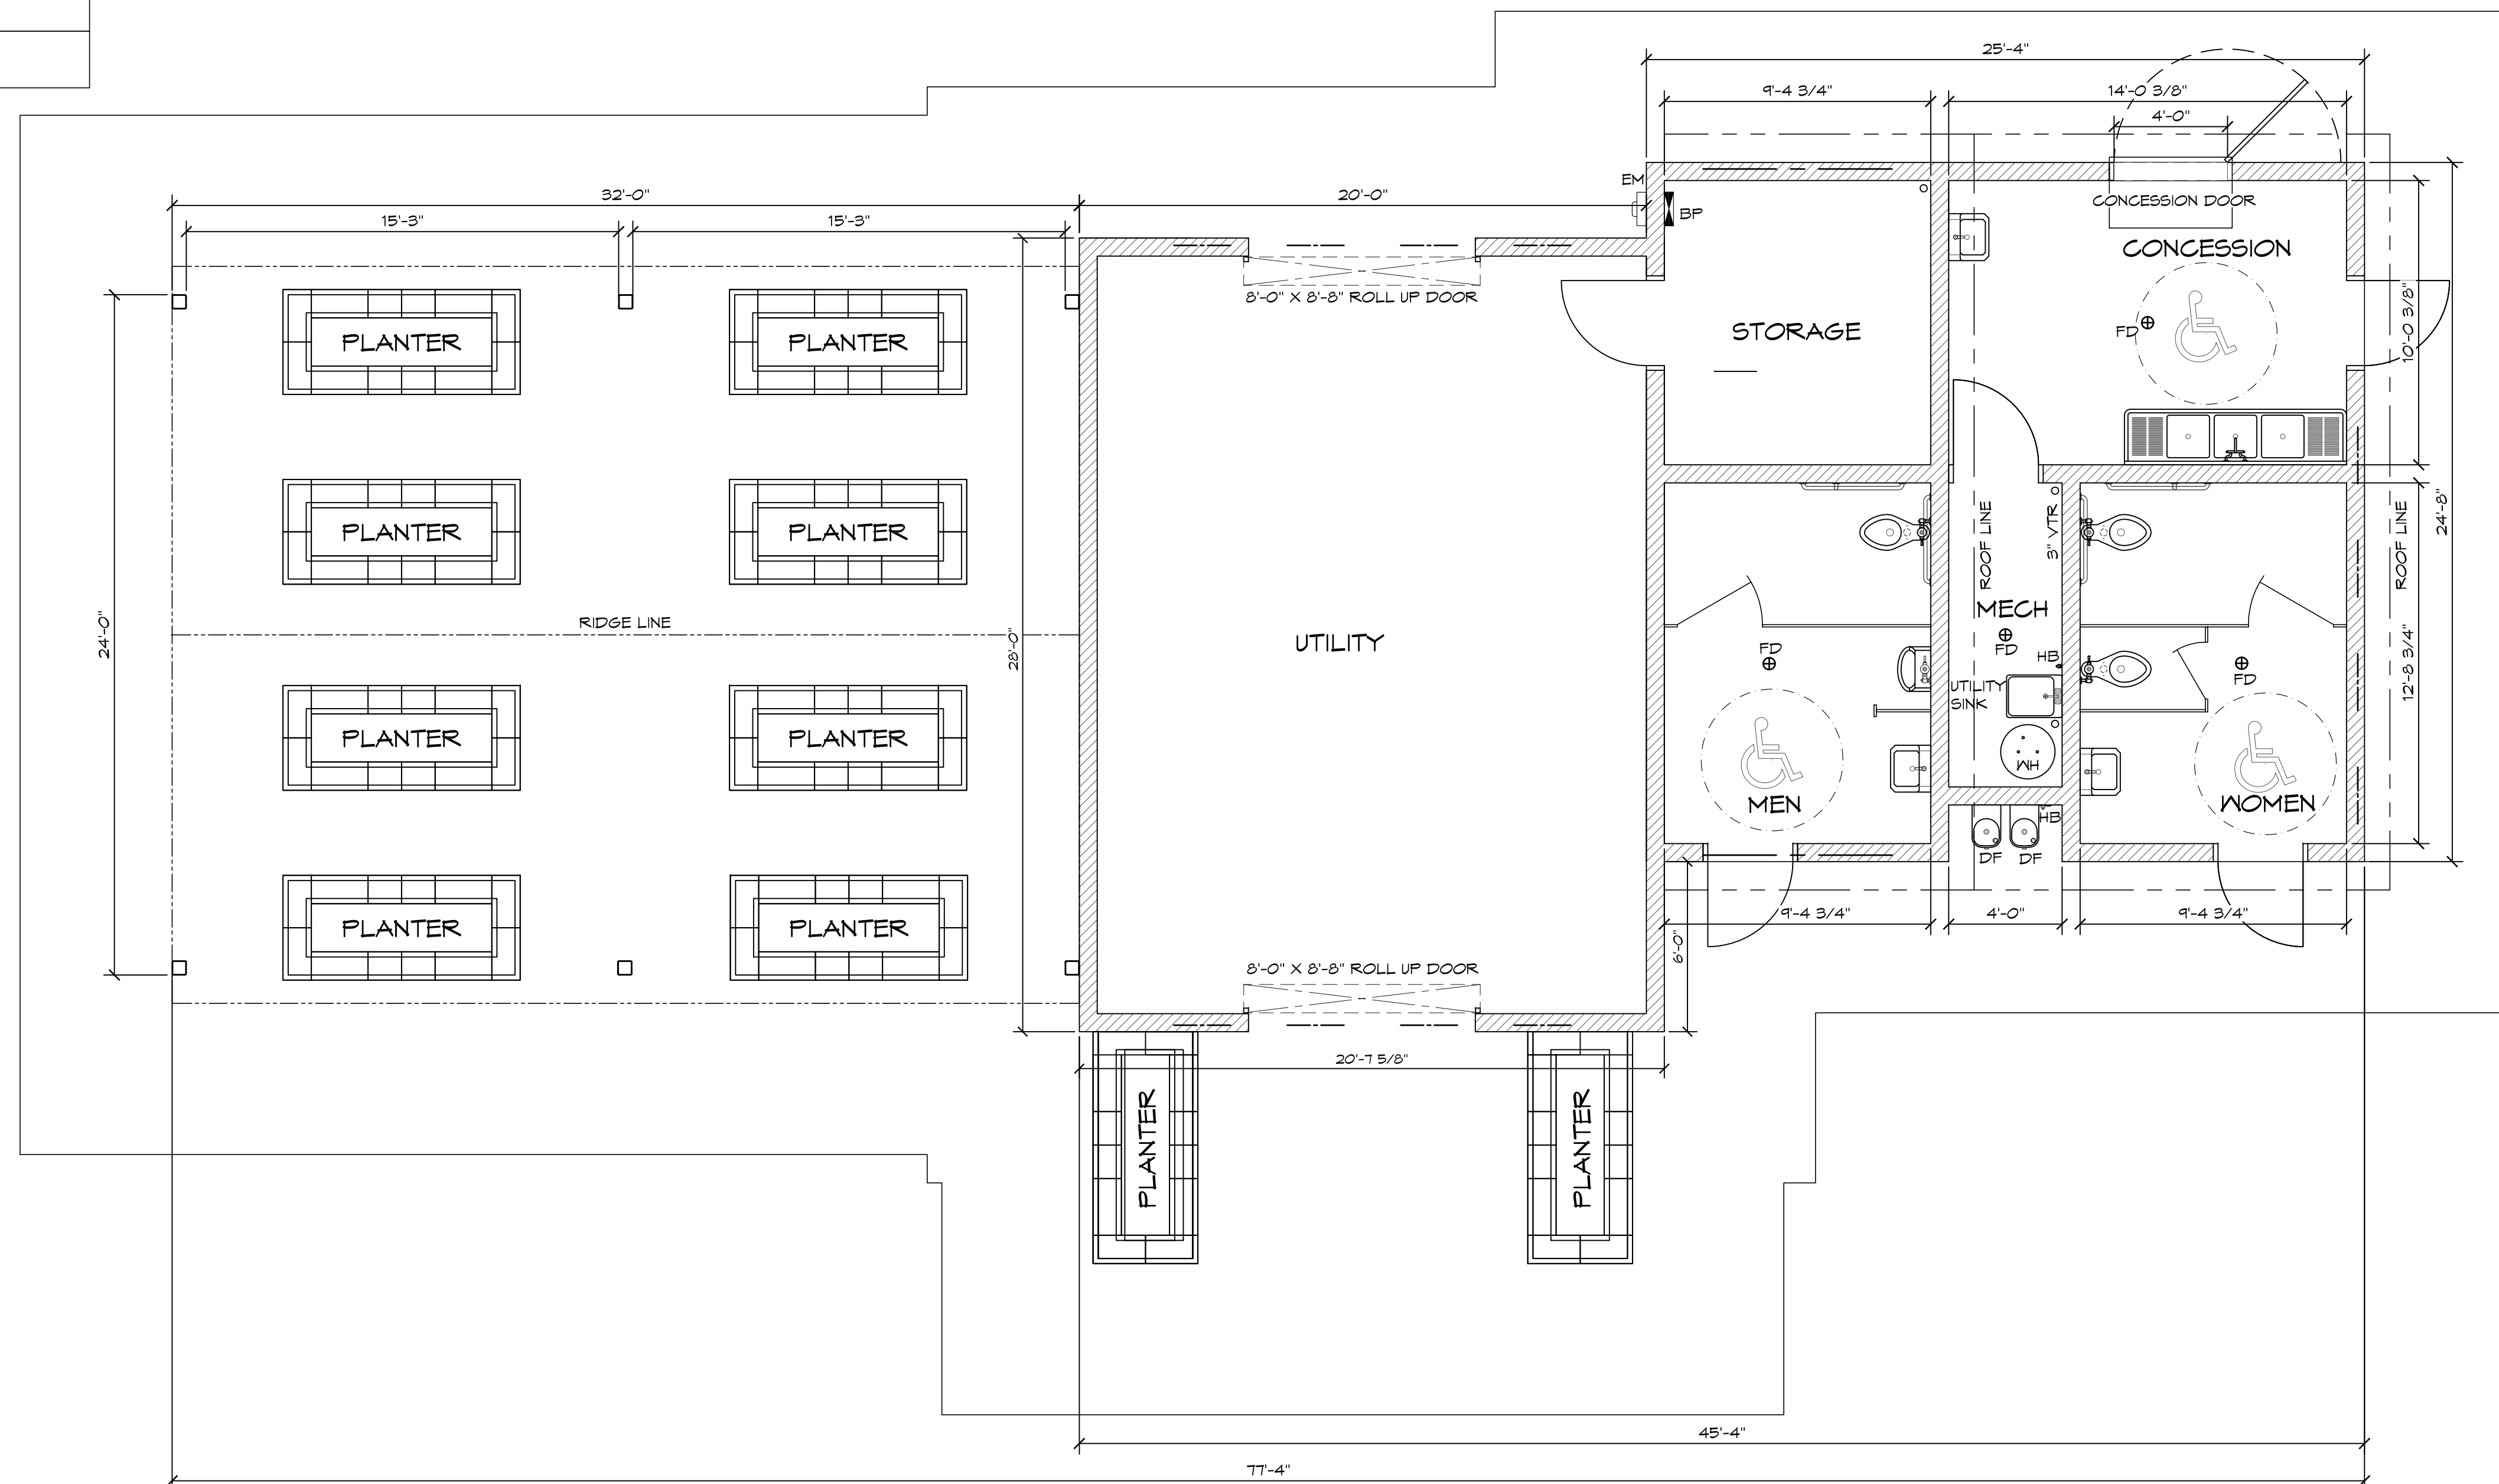

1 FLOOR PLAN
SCALE: 1/4" = 1'-0"



REV	DATE	BY	DESCRIPTION
1	01/27/2014	RW	SHEET 02

PRELIMINARY


ROMTEC
18240 NORTH BANK ROAD
ROSEBURG, OR 97470
(541)-486-3541 FAX (541)-486-0803

PROJECT: COMMUNITY GARDEN
COMMUNITY GARDEN
EVERYWHERE, USA
SHEET TITLE:
FLOOR PLAN


PLAN SET:
GARDEN
DATE: 06/03/2014
DRAWN BY: CR

SHEET NO.
1/3


Model - 2401

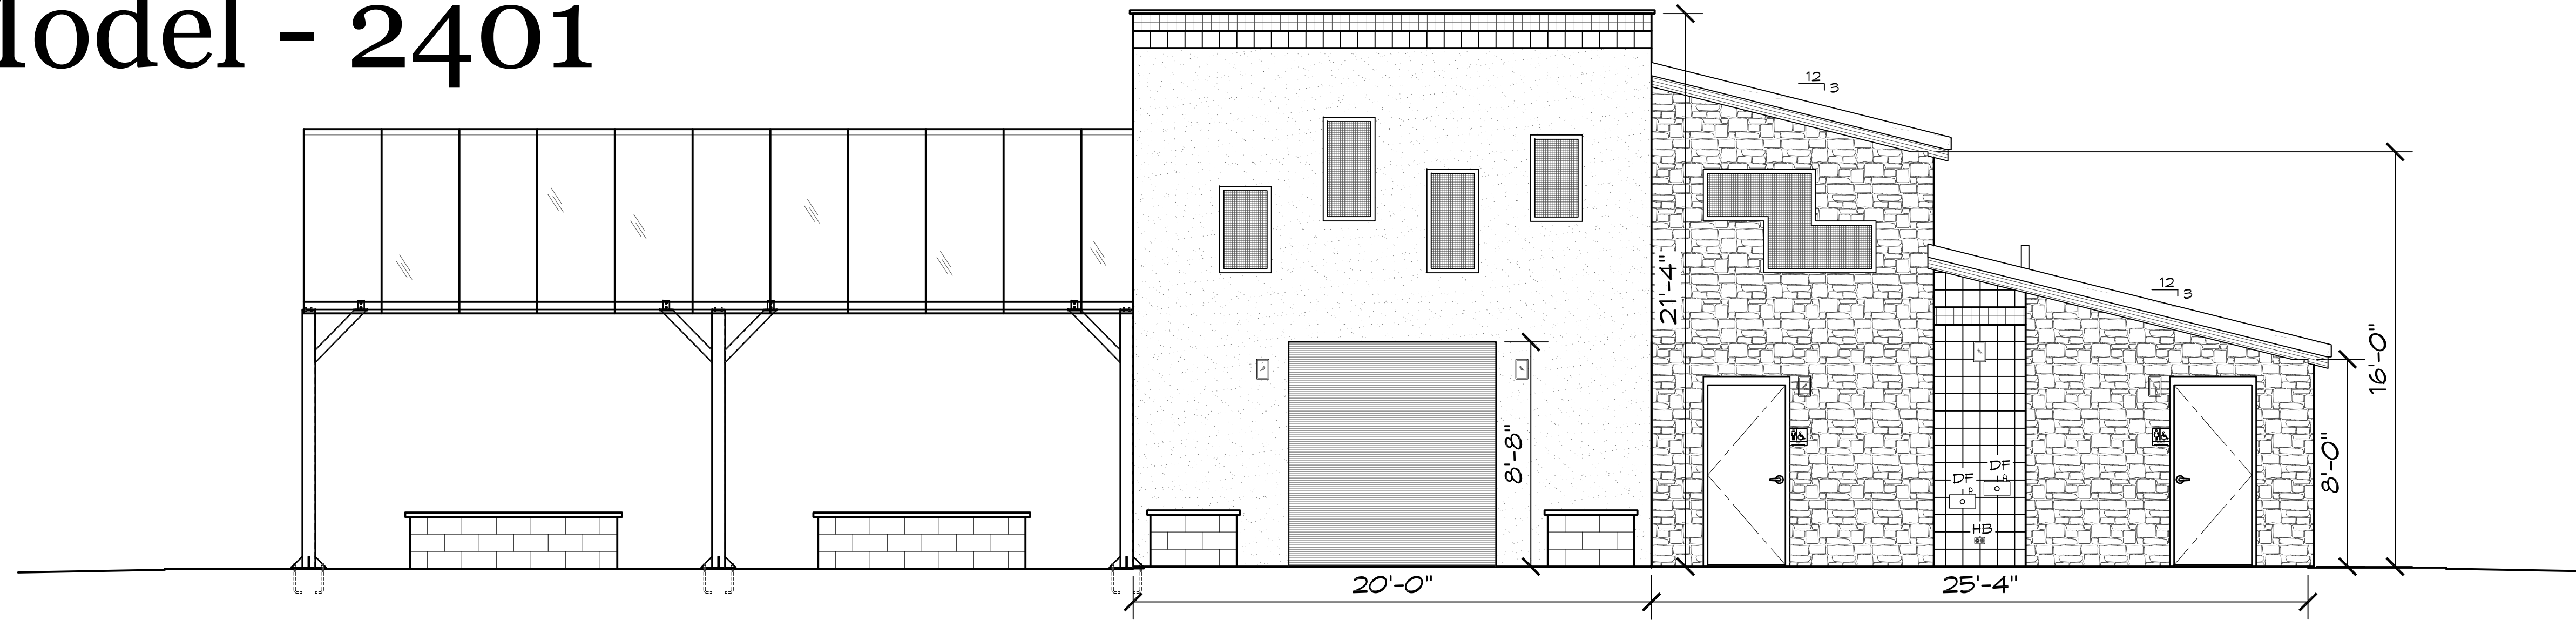


1 SOUTH ELEVATION
SCALE: 1/8" = 1'-0"

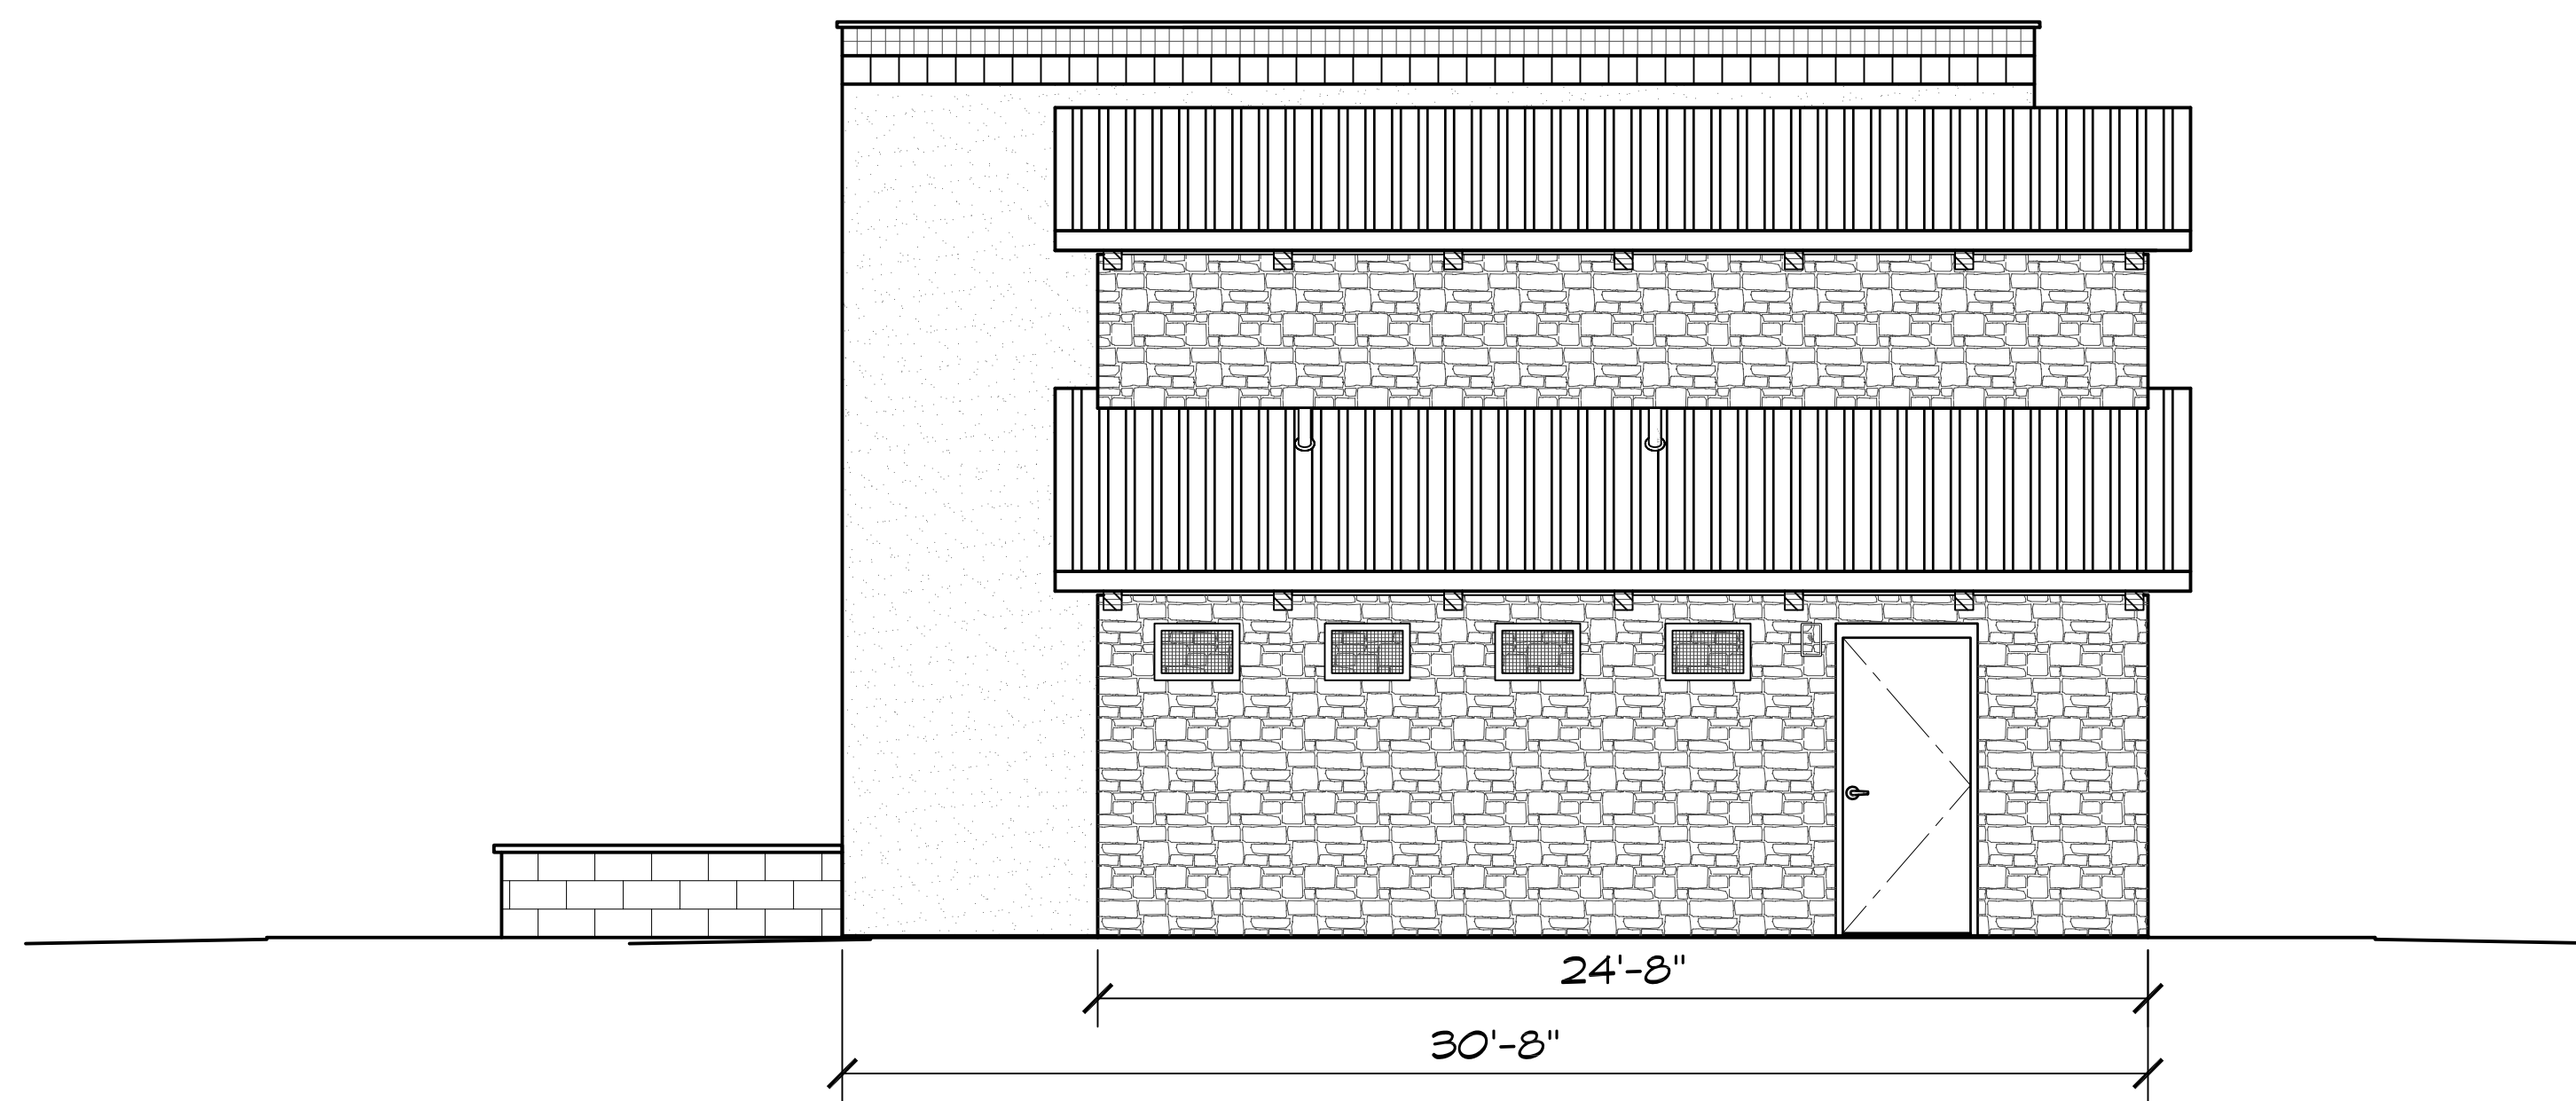


2 EAST ELEVATION
SCALE: 1/8" = 1'-0"

REV	DATE	BY	DESCRIPTION
1	01/27/2014	RW	SHEET 02
PRELIMINARY			
 18240 NORTH BANK ROAD ROSEBURG, OR 97470 (541)-486-3541 FAX (541)-486-0803			
PROJECT: COMMUNITY GARDEN		SHEET TITLE: ELEVATIONS	
COMMUNITY GARDEN EVERYWHERE, USA		GARDEN	
DATE: 06/03/2014		DRAWN BY: CR	
SHEET NO. 2/3			

Model - 2401

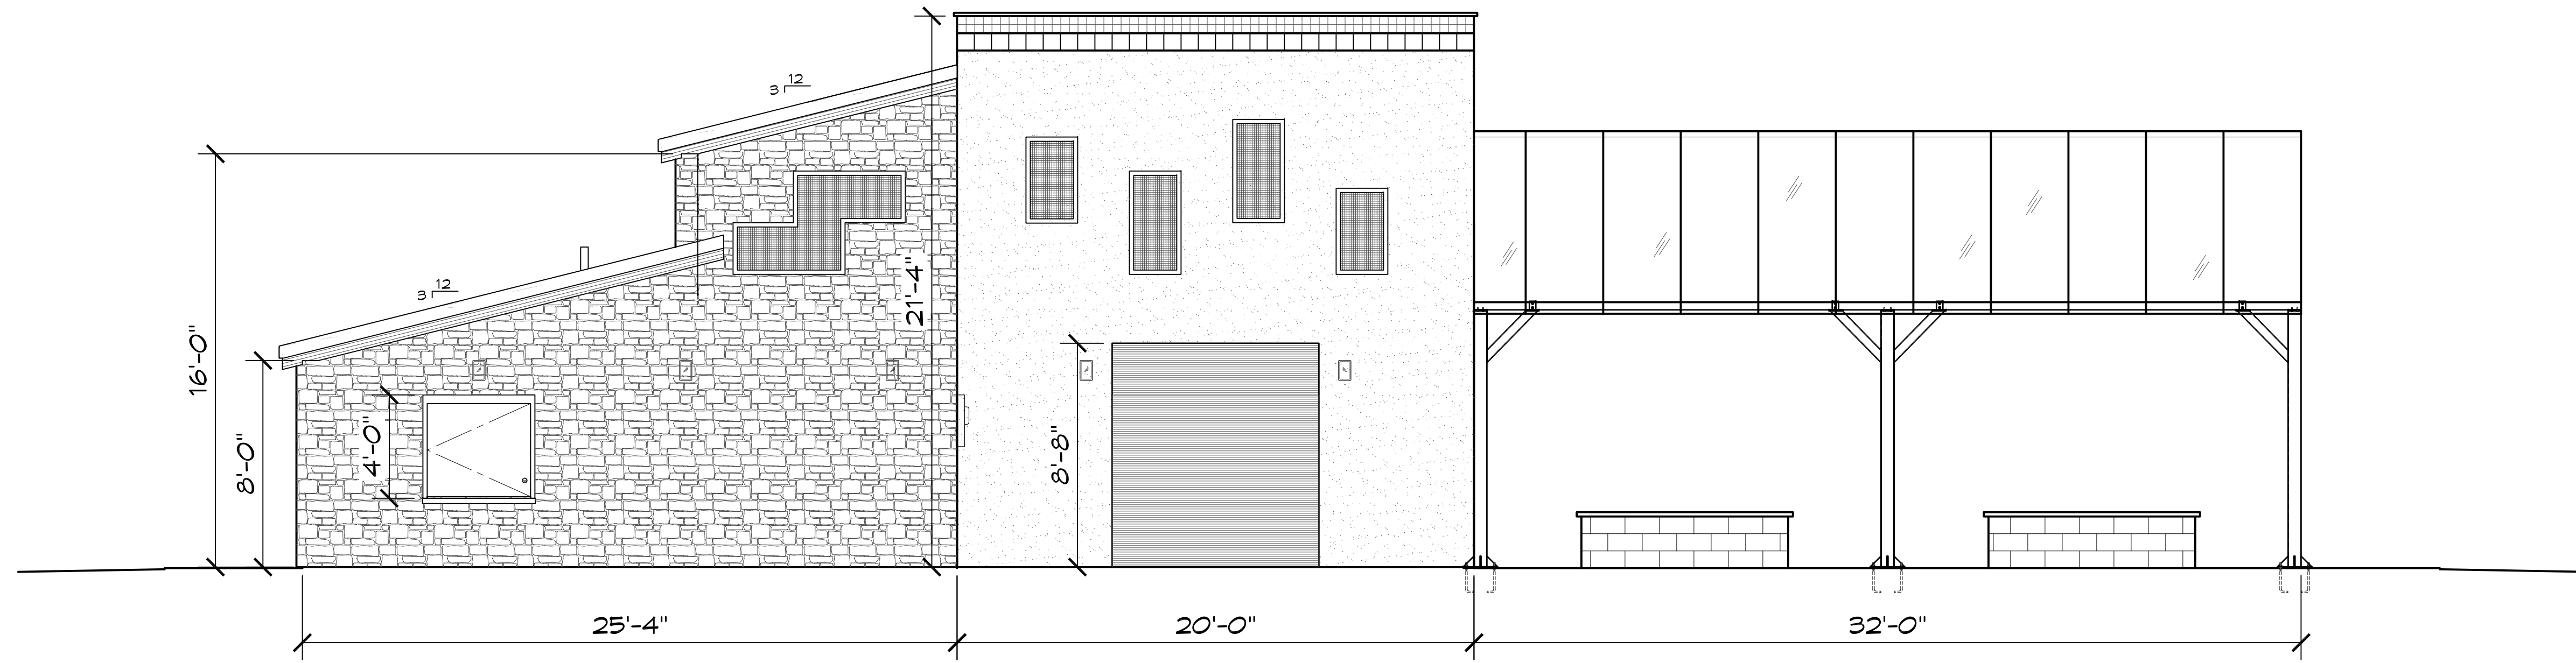

1 NORTH ELEVATION
SCALE: 1/8" = 1'-0"

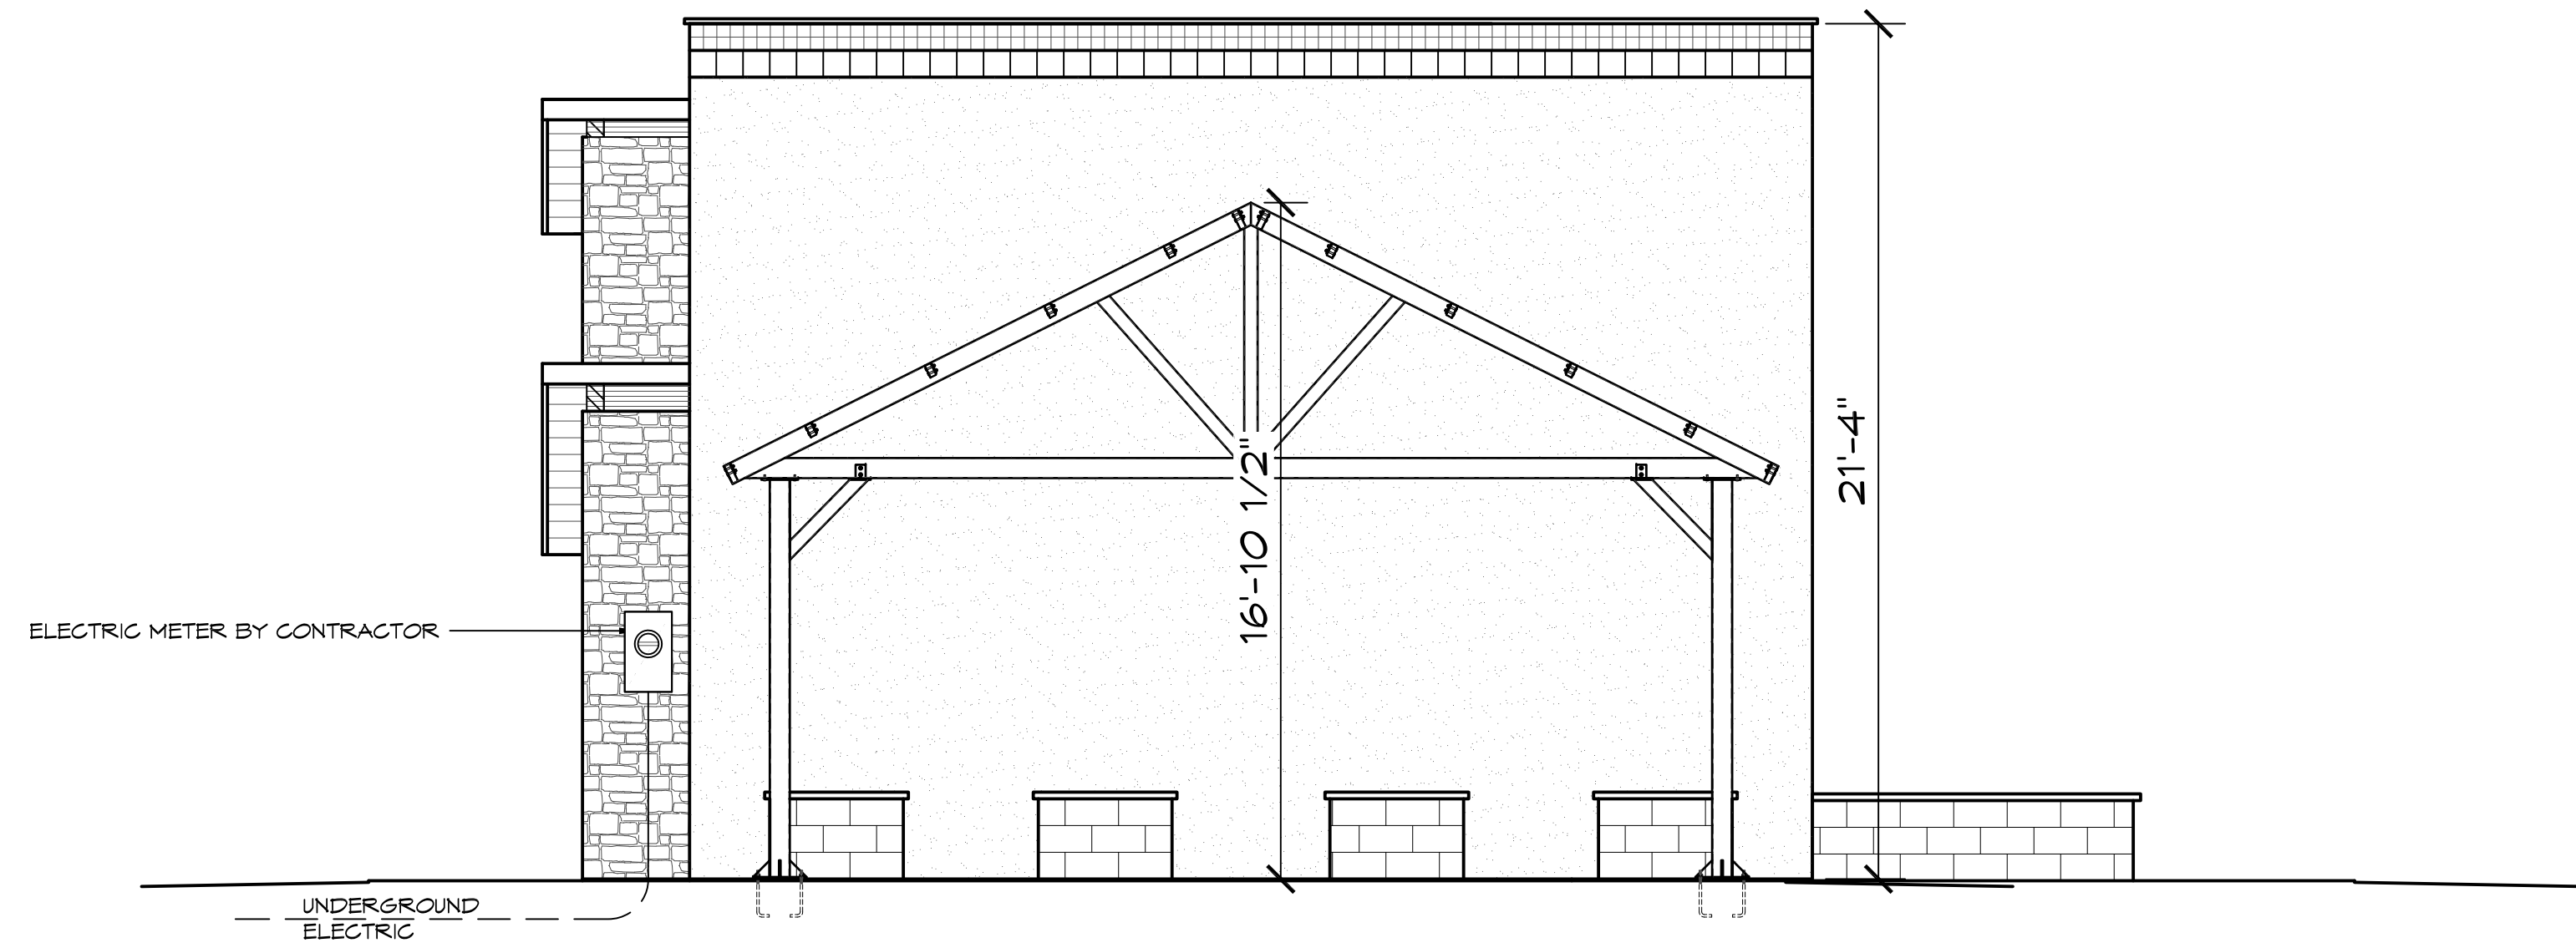

2 WEST ELEVATION
SCALE: 1/8" = 1'-0"

REV	DATE	BY	DESCRIPTION
1	01/27/2014	RW	SHEET 02

© 2014 ROMTEC, INC. ALL RIGHTS RESERVED. THESE PLANS AND DRAWINGS MAY NOT BE REPRODUCED, COPIED, OR TRANSMITTED IN ANY FORM OR BY ANY MEANS, WITHOUT THE WRITTEN PERMISSION OF ROMTEC, INC.

ROMTEC
18240 NORTH BANK ROAD
ROSEBURG, OR 97470
(541)-486-3541 FAX (541)-486-0803

PRELIMINARY

PROJECT: COMMUNITY GARDEN
COMMUNITY GARDEN
EVERYWHERE, USA
SHEET TITLE:
ELEVATIONS

PLAN SET:
GARDEN
DATE: 06/03/2014
DRAWN BY: CR

SHEET NO.
3/3