



Model - 2420

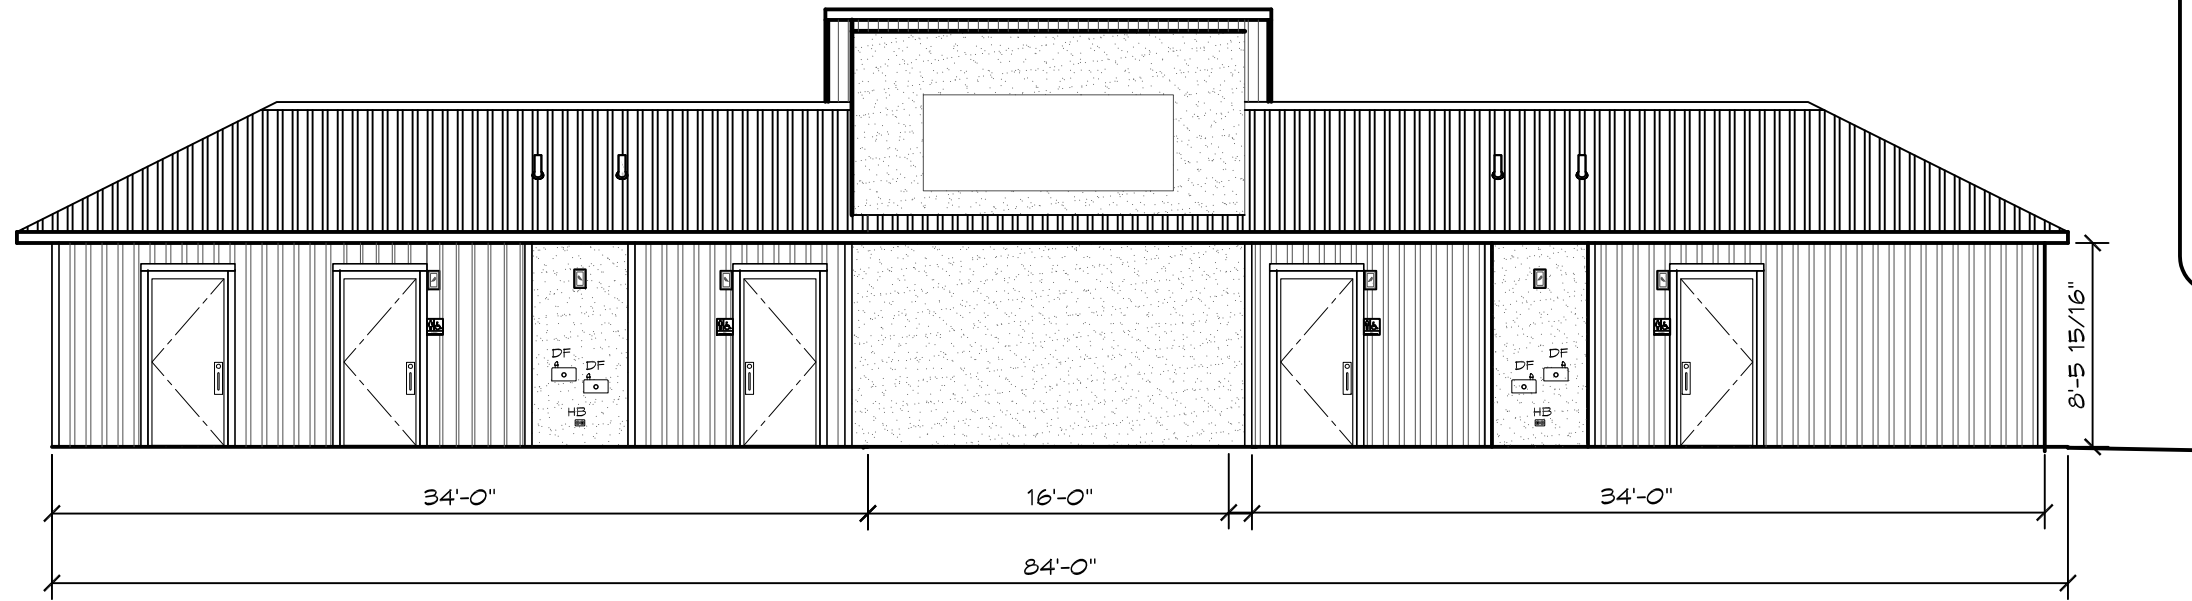

1 SOUTH ELEVATION
SCALE: 1/8" = 1'-0"

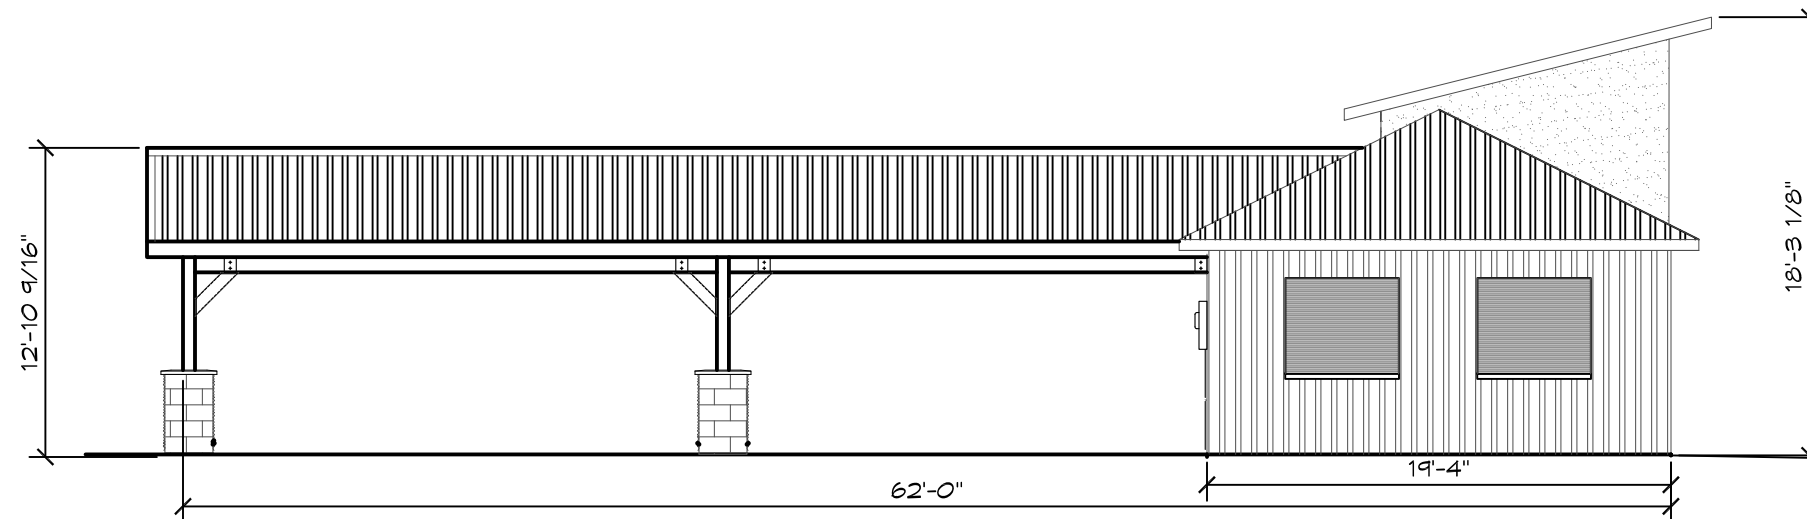


2 EAST ELEVATION
SCALE: 1/8" = 1'-0"


PROJECT: XXX XXX XXX		SHEET TITLE: EXTERIOR ELEVATIONS
PLAN SET# XXX		
HGE X		
DATE: MM/DD/YY		
REVISIONS		
REV.	DATE:	BY
DRAWN BY:		

ROMTEC
18240 NORTH BANK ROAD • ROSEBURG, OR 97470
(541) 496-3541 FAX (541) 496-0803

Model - 2420

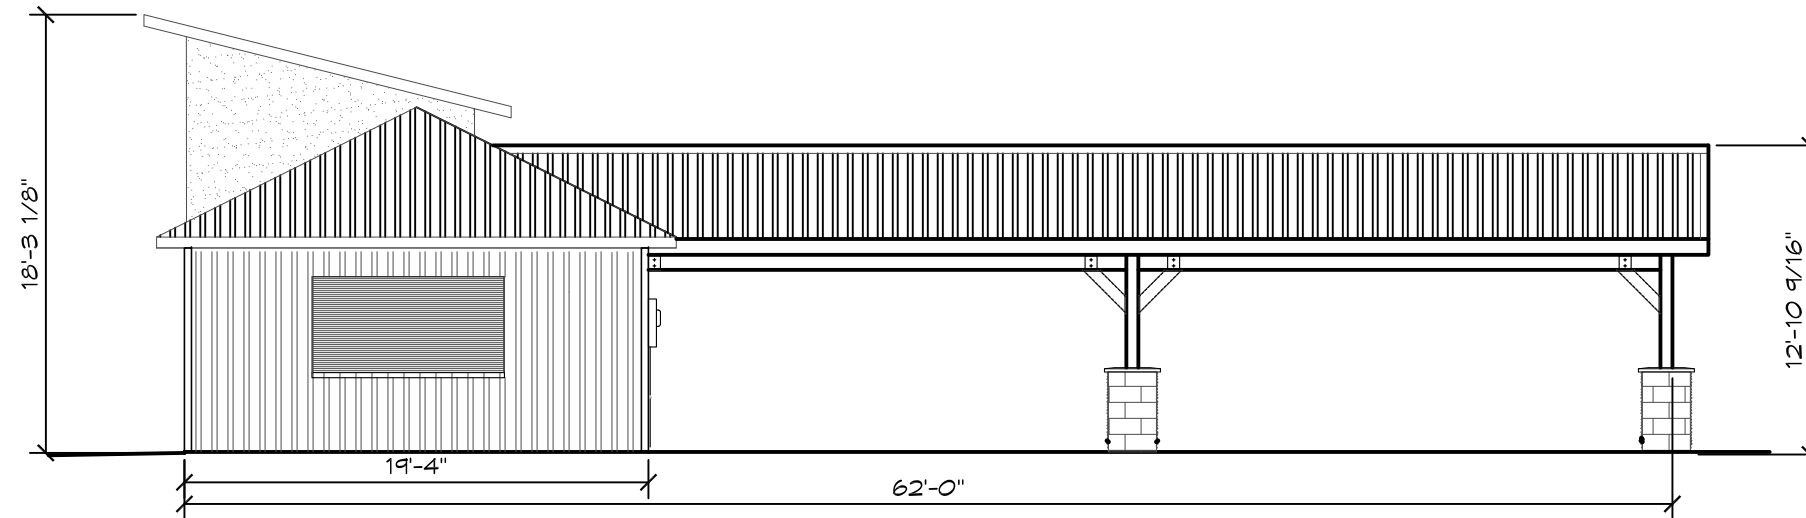

1 WEST ELEVATION
SCALE: 1/8" = 1'-0"

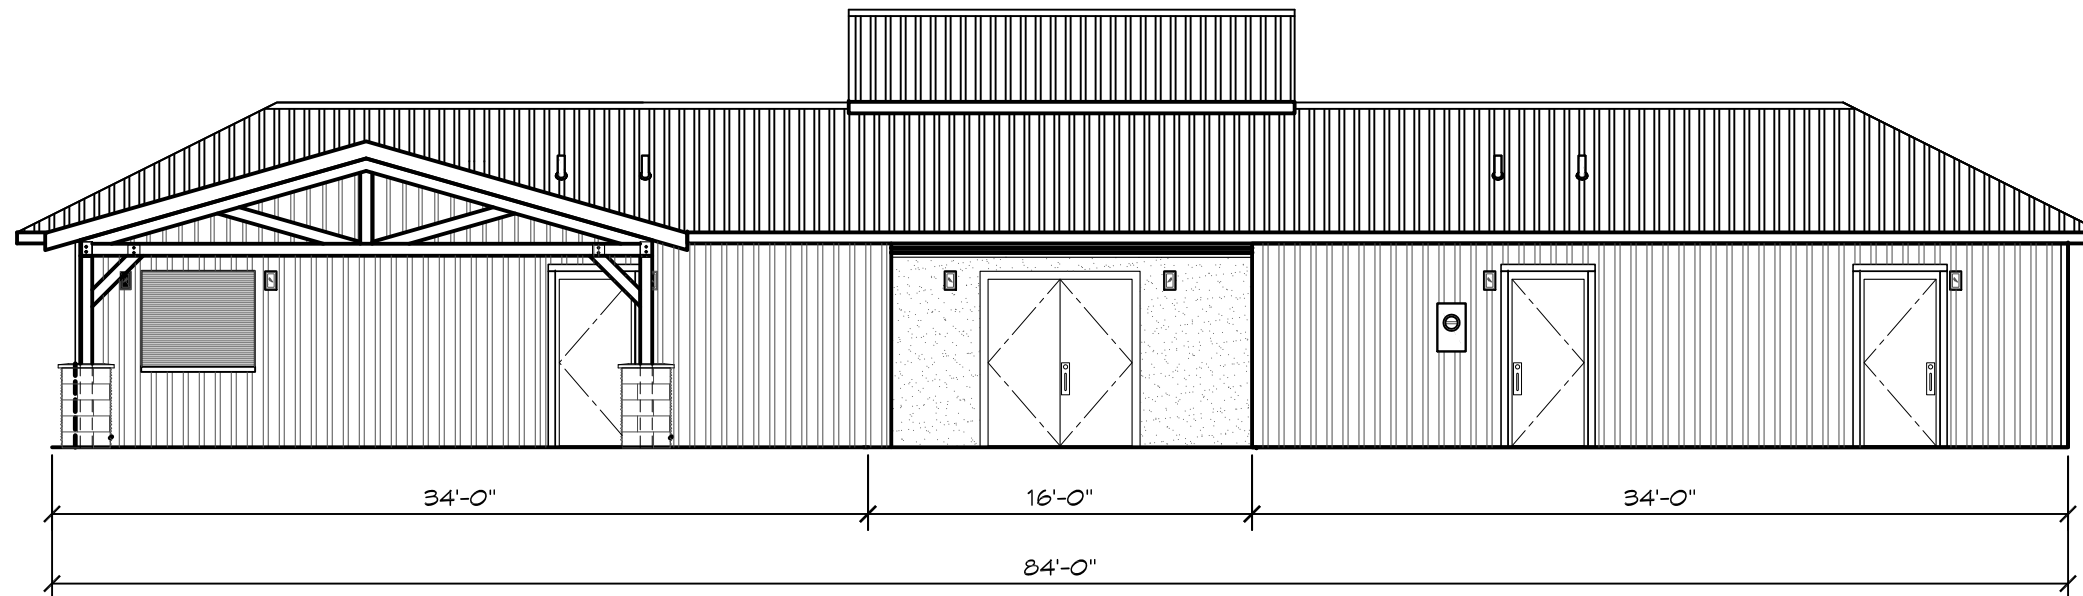

2 NORTH ELEVATION
SCALE: 1/8" = 1'-0"


18240 NORTH BANK ROAD - ROSEBURG, OR 97470
(541) 496-3541 FAX (541) 496-0803
ROMTEC

PROJECT: XXX
XXX
XXX
SHEET TITLE: EXTERIOR ELEVATIONS


PLAN SET#	XXX
HGE	X
DATE:	MM/DD/YY
REVISIONS	
REV.	DATE:
	BY:
DRAWN BY:	

SHEET NO.
A3.3

Model - 2420

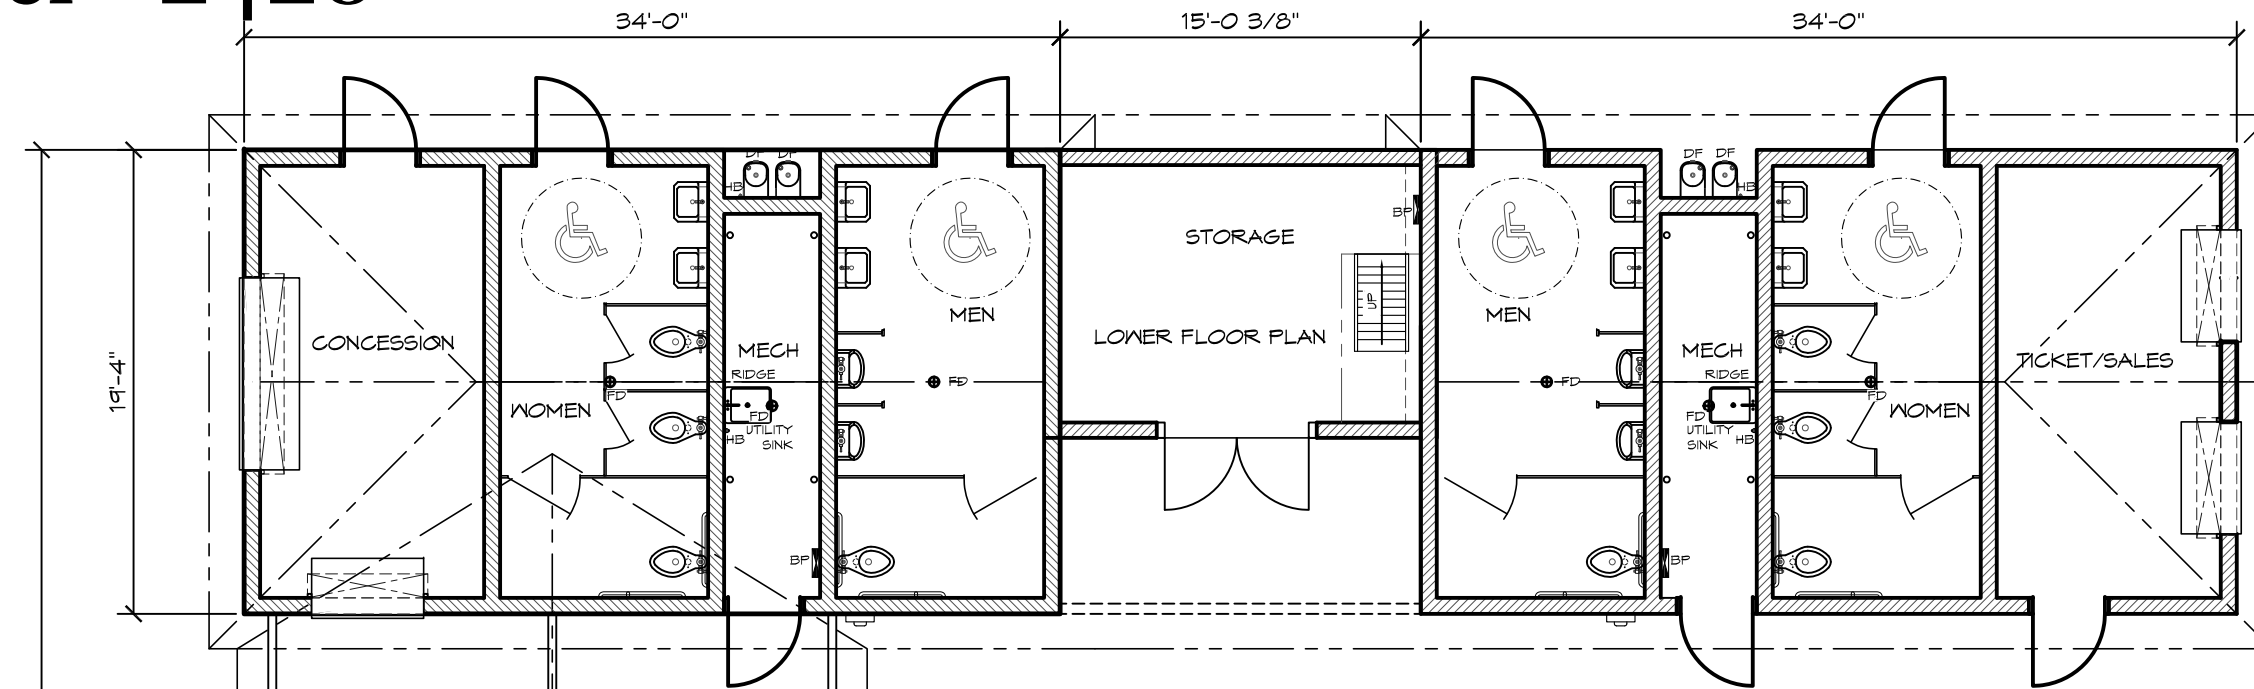

1 LOWER FLOOR PLAN
SCALE: 1/8" = 1'-0"

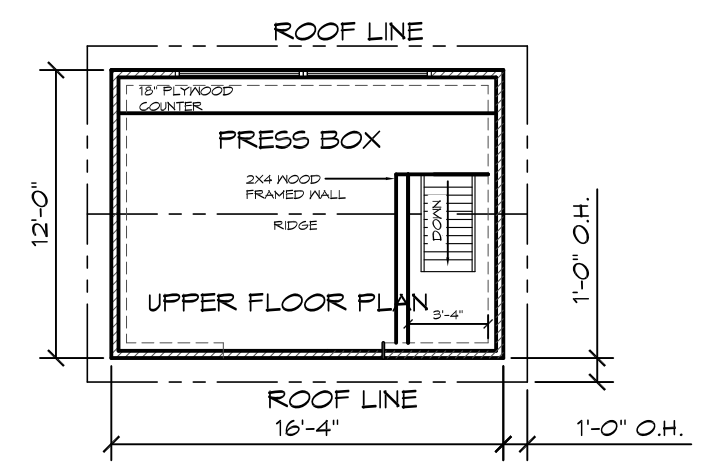

2 UPPER FLOOR PLAN
SCALE: 1/8" = 1'-0"



PROJECT: XXX		
PLAN SET# XXX		
HGE X		
DATE: MM/DD/YY		
REVISIONS		
REV.	DATE:	BY
DRAWN BY:		

ROMTEC 18240 NORTH BANK ROAD • ROSEBURG, OR 97470 (541) 496-3541 FAX (541) 496-0803

SHEET TITLE: FLOOR PLAN