

Model - 2430

LEGEND		
SYMBOL	DESCRIPTION	AREA/ QUANTITY
---	WINDOW	3
	EXTERIOR WALL LIGHTS	7
	INTERIOR WALL LIGHTS	6
	INTERIOR CEILING LIGHTS	4
⊗	FLOOR DRAIN	3
⊕	ELECTRICAL OUTLET	10

WALL TYPE SCHEDULE

 8" x 16" CMU CONCRETE BLOCK WALL FULLY REINFORCED RUNNING BOND PATTERN


6040SL VINYL WINDOW, TYP. (3)

LOG HITCHING POST, TYP. (2)

16"X24" WIRE WEAVE MESH KICK VENT, TYP. (7)

31'-4"

31'-4"

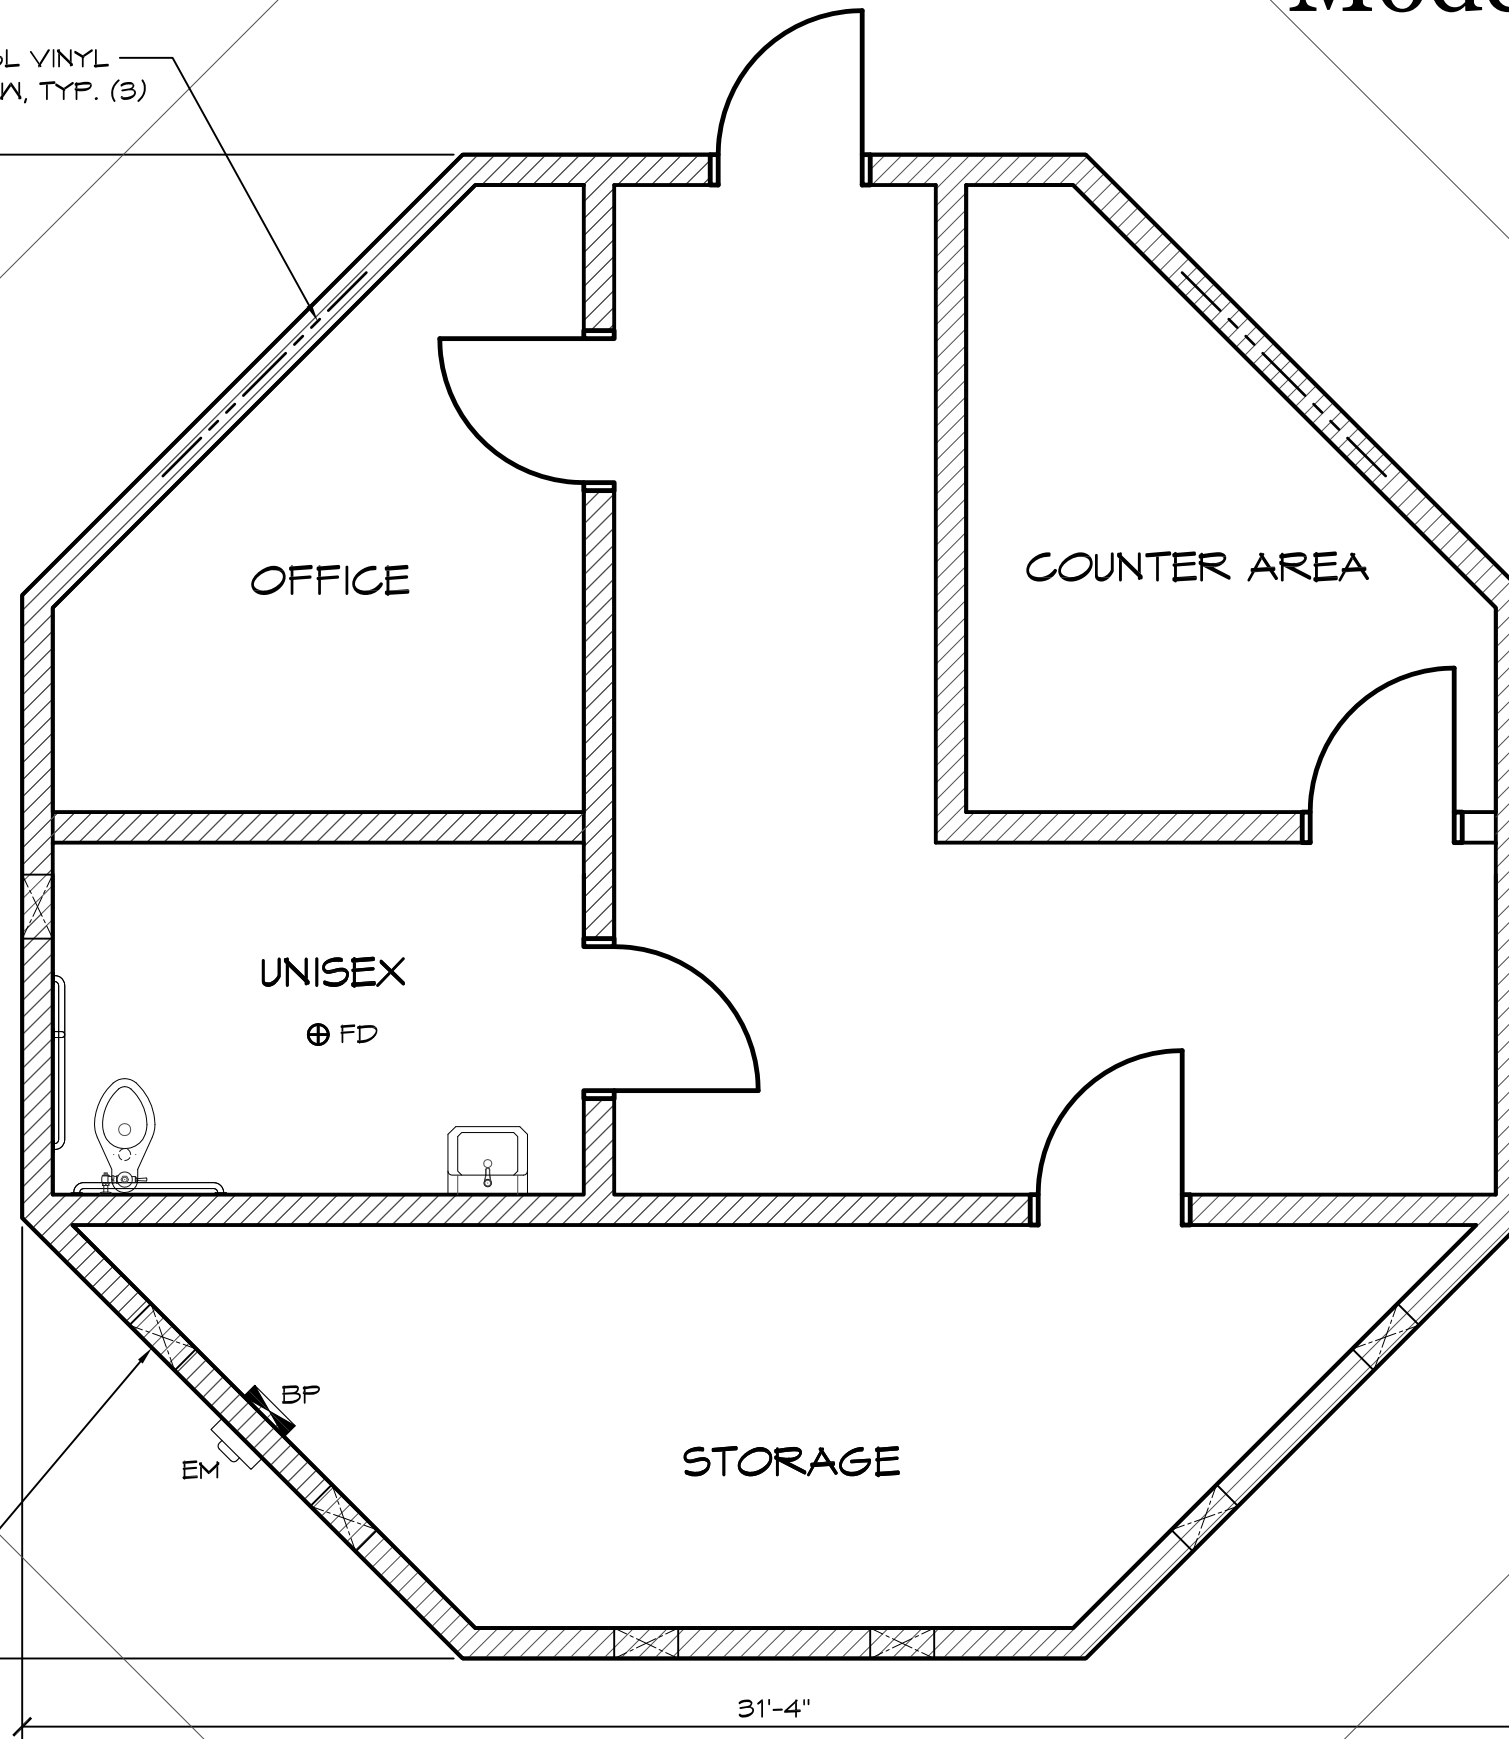

1

FLOOR PLAN

SCALE: 1/4" = 1'-0"



PLAN NORTH

ROMTEC

18240 NORTH BANK ROAD - ROSEBURG, OR 97470
(541) 496-3541 FAX (541) 496-0803

PRELIMINARY

© 2014 ROMTEC, INC. ALL RIGHTS RESERVED. THESE PLANS AND DRAWINGS MAY NOT BE REPRODUCED, ADAPTED OR FURTHER DISTRIBUTED, AND NO BUILDINGS MAY BE CONSTRUCTED FROM THESE PLANS, WITHOUT THE WRITTEN PERMISSION OF ROMTEC, INC.

PROJECT: CUSTOM
OCTAGON COMMUNITY BUILDING

PROJECT#:	
MODEL#:	
DATE:	07/31/14
REVISIONS	
REV.	DATE:
	BY
DRAWN BY:	CR

SHEET NO.

1

SHEET TITLE: FLOOR PLAN

Model - 2430

ROMTEC

18240 NORTH BANK ROAD - ROSEBURG, OR 97470
(541) 496-3541 FAX (541) 496-0803

PRELIMINARY

© 2014 ROMTEC, INC. ALL RIGHTS RESERVED. THESE PLANS AND DRAWINGS MAY NOT BE REPRODUCED, ADAPTED OR FURTHER DISTRIBUTED, AND NO BUILDINGS MAY BE CONSTRUCTED FROM THESE PLANS, WITHOUT THE WRITTEN PERMISSION OF ROMTEC, INC.

PROJECT: CUSTOM
OCTAGON COMMUNITY BUILDING

SHEET TITLE: ELEVATIONS

PROJECT#:

MODEL#:

DATE:

07/31/14

REVISIONS


REV. DATE: BY

DRAWN BY:


CR

SHEET NO.

2

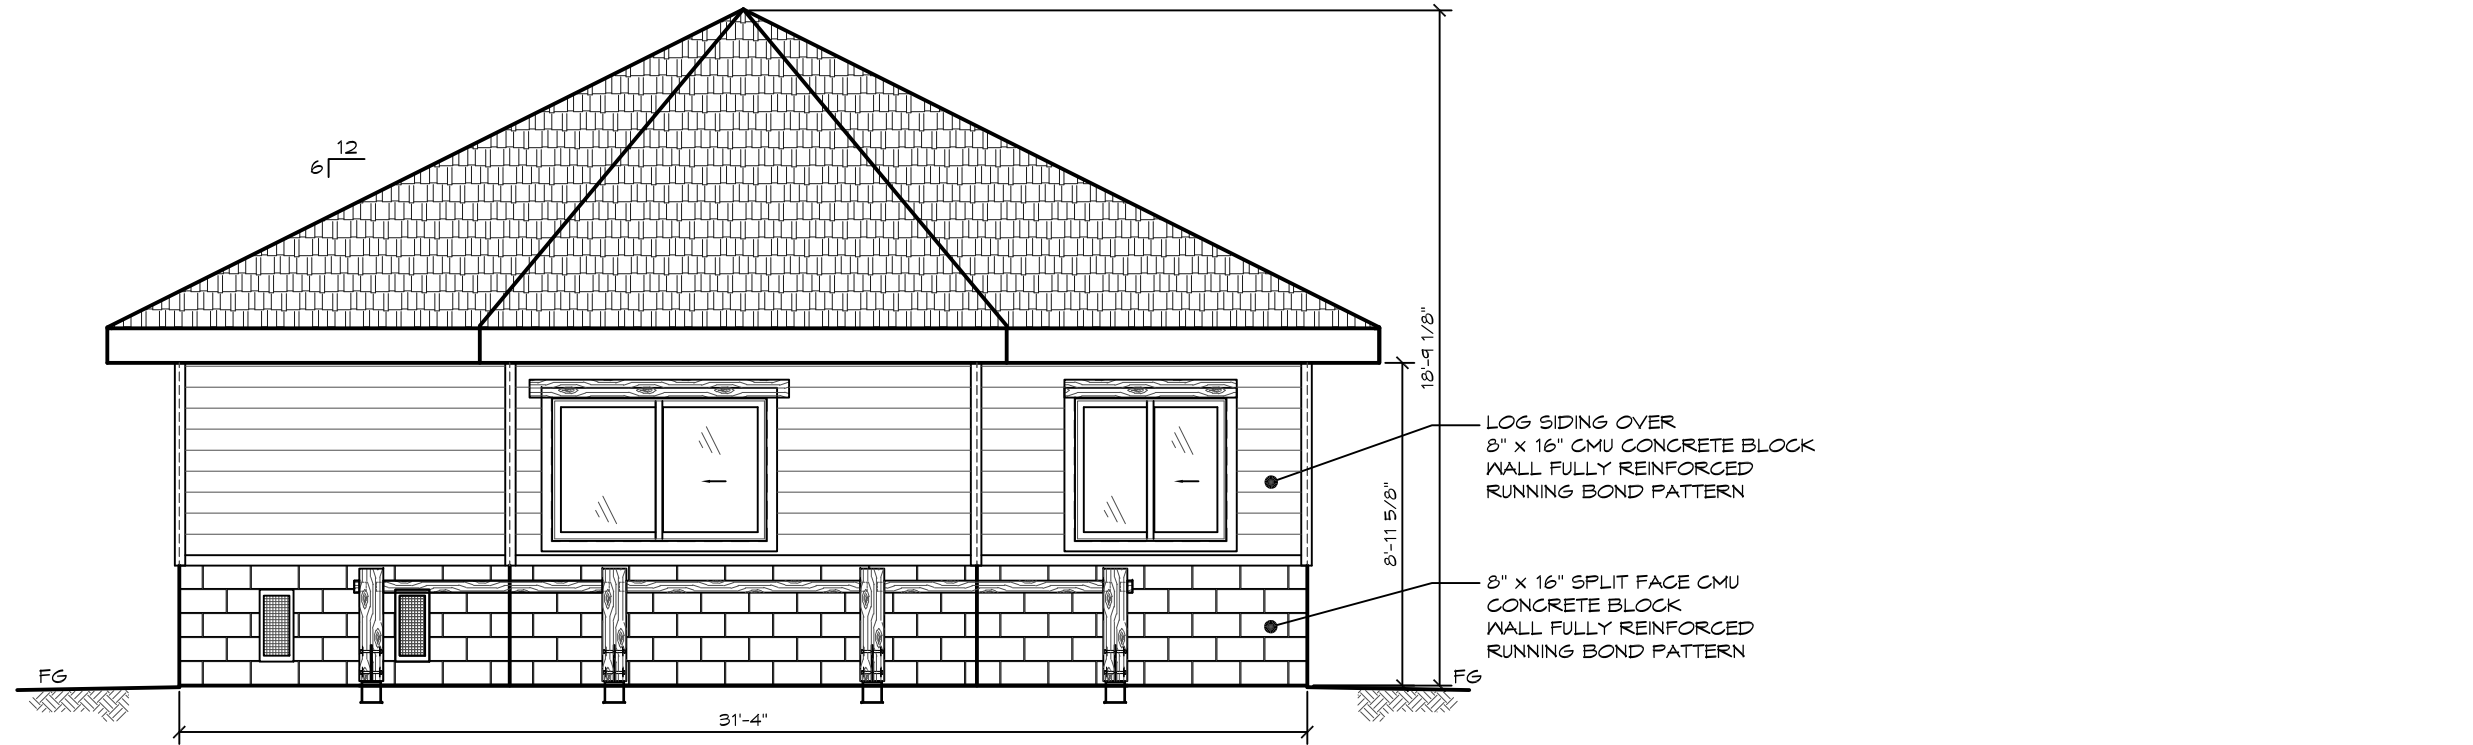

1 EAST ELEVATION
SCALE: 3/16" = 1'-0"

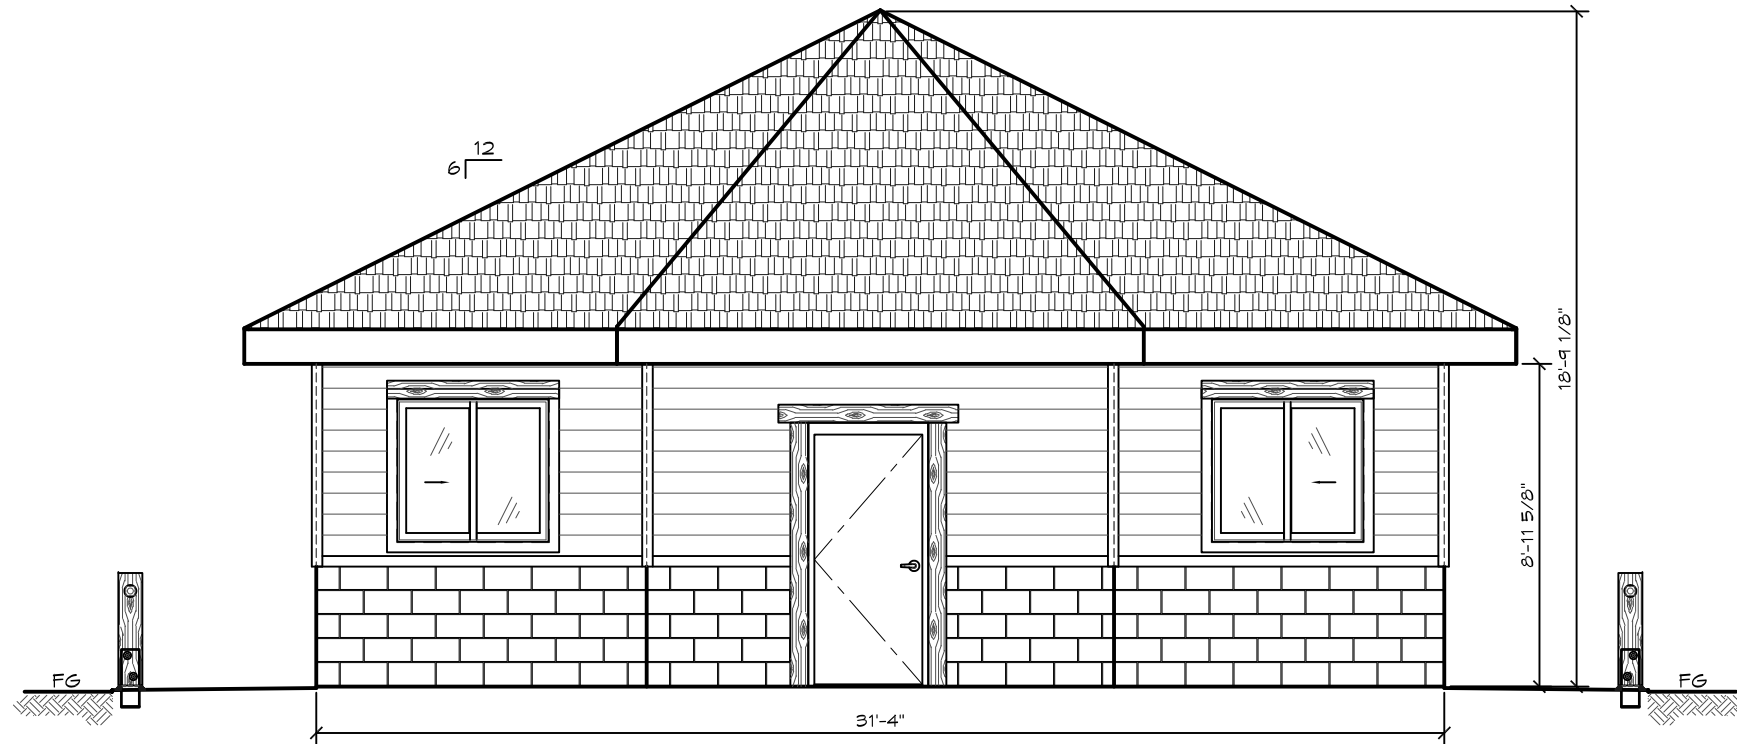

2 NORTH ELEVATION
SCALE: 3/16" = 1'-0"