


LEGEND		
SYMBOL	DESCRIPTION	AREA/ QUANTITY
	EXTERIOR WALL LIGHTS	11
	INTERIOR CEILING LIGHTS	20
⊗	FLOOR DRAIN	9
Ⓢ	ELECTRICAL OUTLET	1

Model - 2450

WALL TYPE SCHEDULE

 8" x 16" CMU CONCRETE BLOCK WALL FULLY REINFORCED RUNNING BOND PATTERN

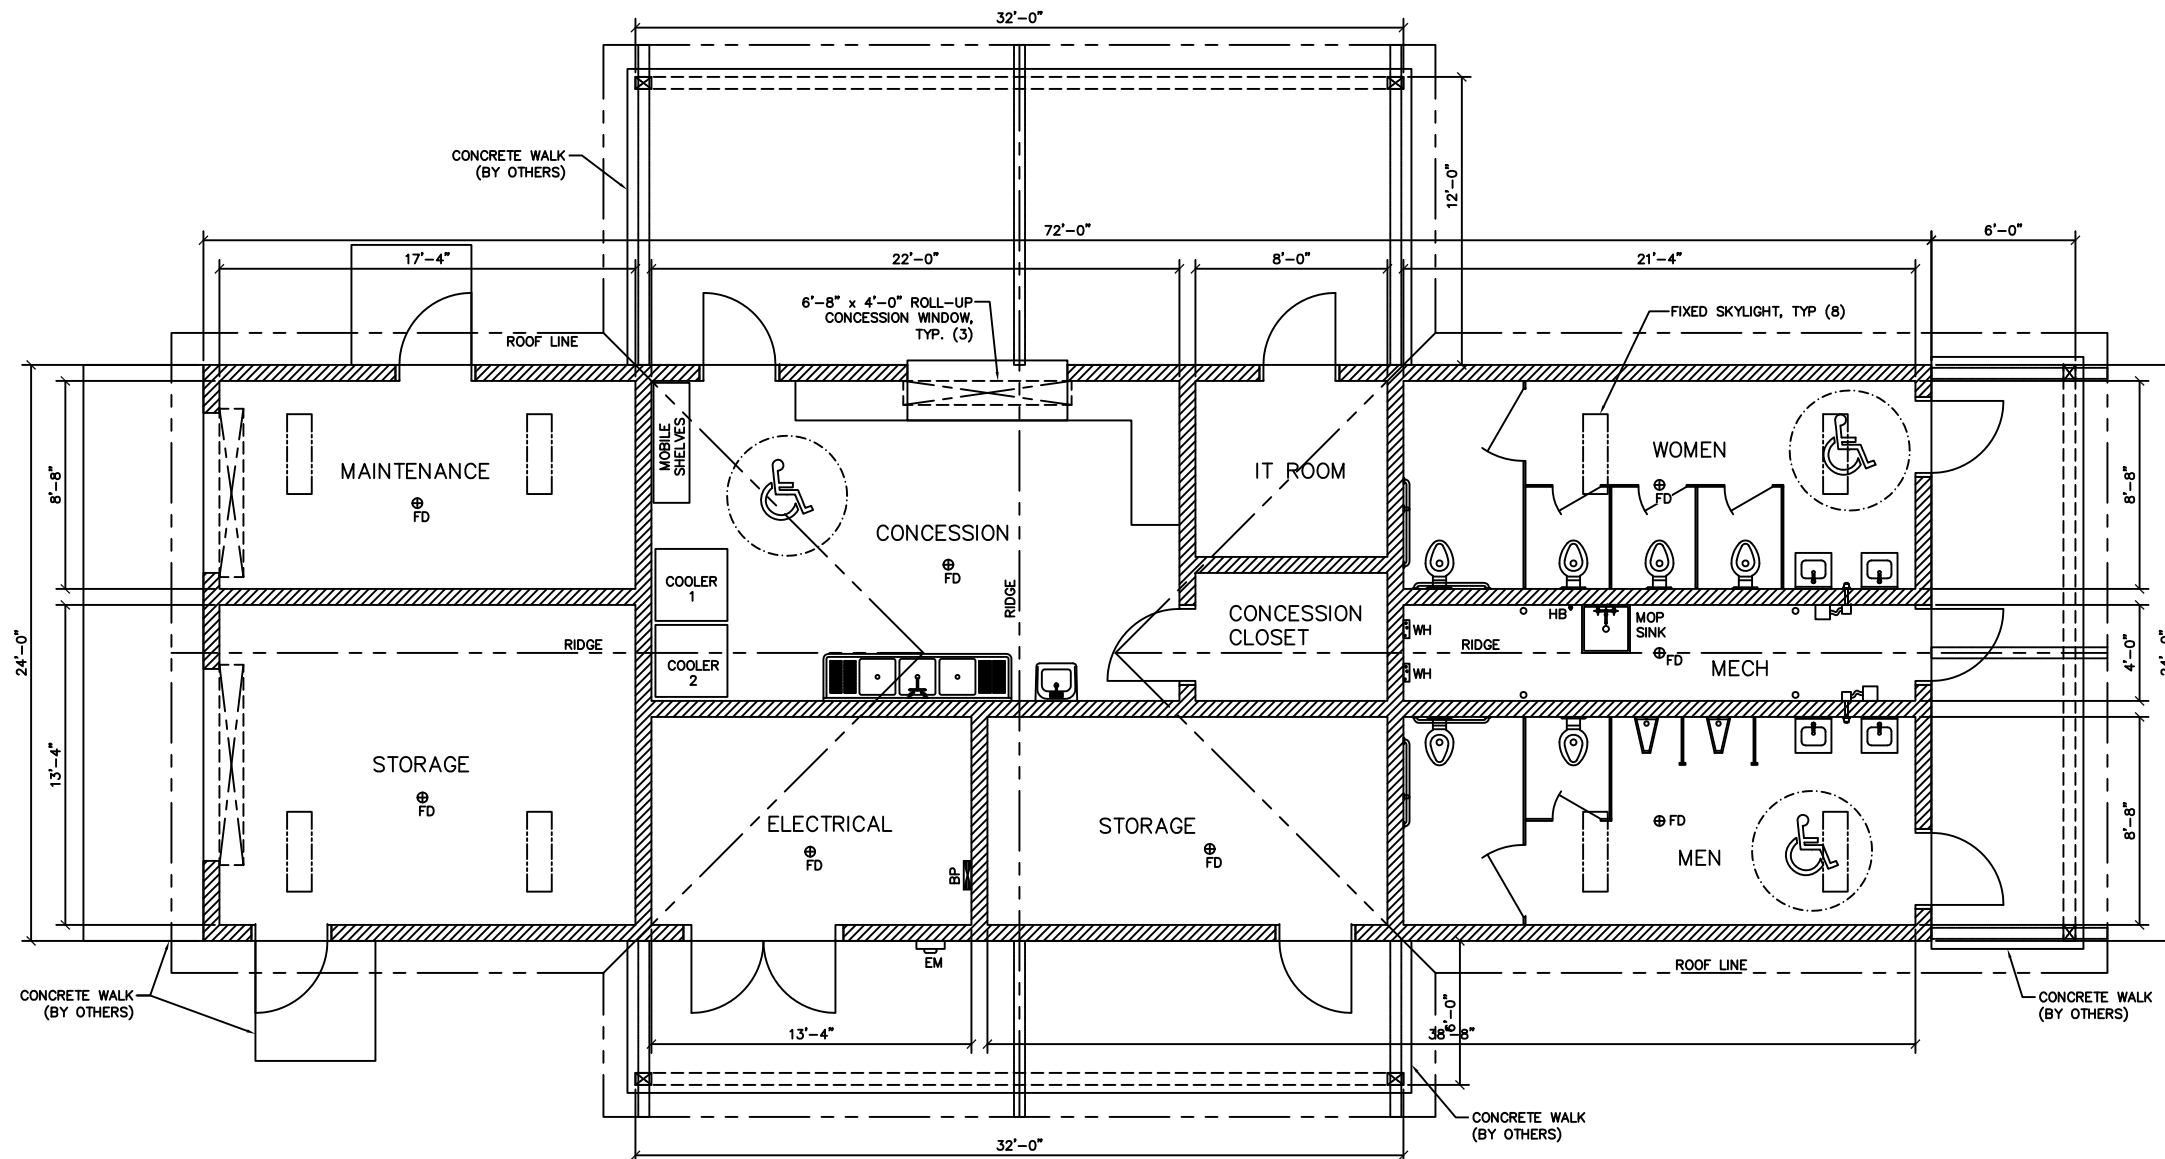


© 2012 ROMTEC, INC. ALL RIGHTS RESERVED. THESE PLANS AND DRAWINGS MAY NOT BE REPRODUCED, ADAPTED OR FURTHER DISTRIBUTED, AND NO BUILDINGS MAY BE CONSTRUCTED FROM THESE PLANS, WITHOUT THE WRITTEN PERMISSION OF ROMTEC, INC.

PROJECT: 2084 SIERRA III MULTI-USER RESTROOM W/ CONCESSION & STORAGE
CITY OF SAN MARCOS
CONNERS PARK
SAN MARCOS, CA

PROJECT#:	2084
MODEL#:	2084
DATE:	04/14/13
REVISIONS	
REV. 1	05/20/13 SK
DRAWN BY:	SK


1 FLOOR PLAN
SCALE: 1/8" = 1'-0"

 


ROMTEC
18240 NORTH BANK ROAD - ROSEBURG, OR 97470
(541) 496-3541 FAX (541) 496-0803

PRELIMINARY

Model - 2450

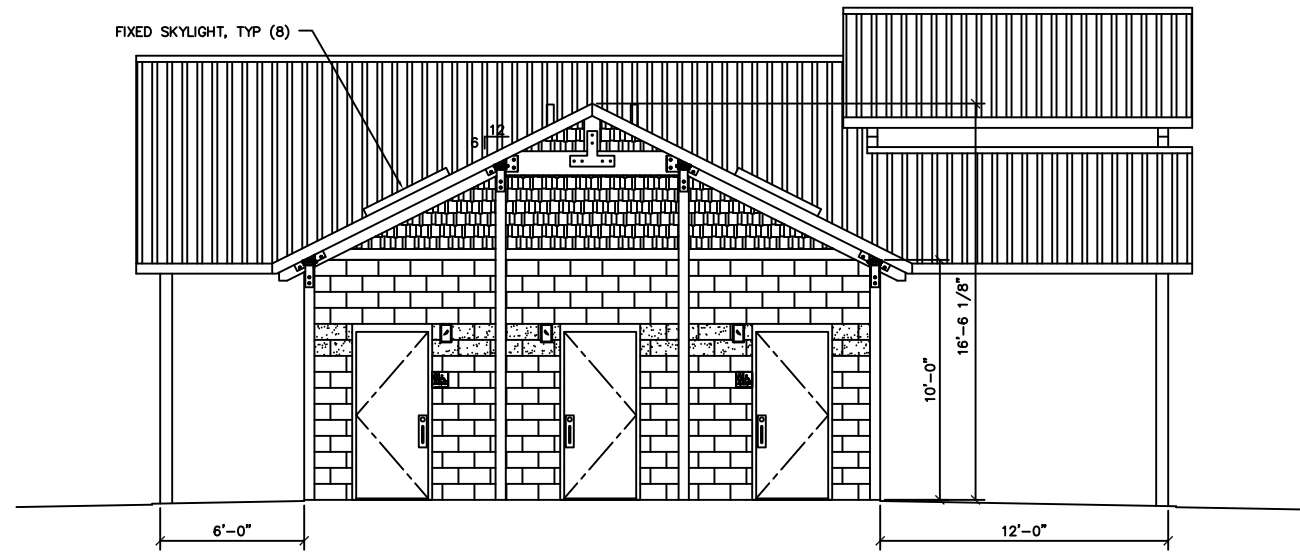

1 EAST ELEVATION
SCALE: 1/8" = 1'-0"

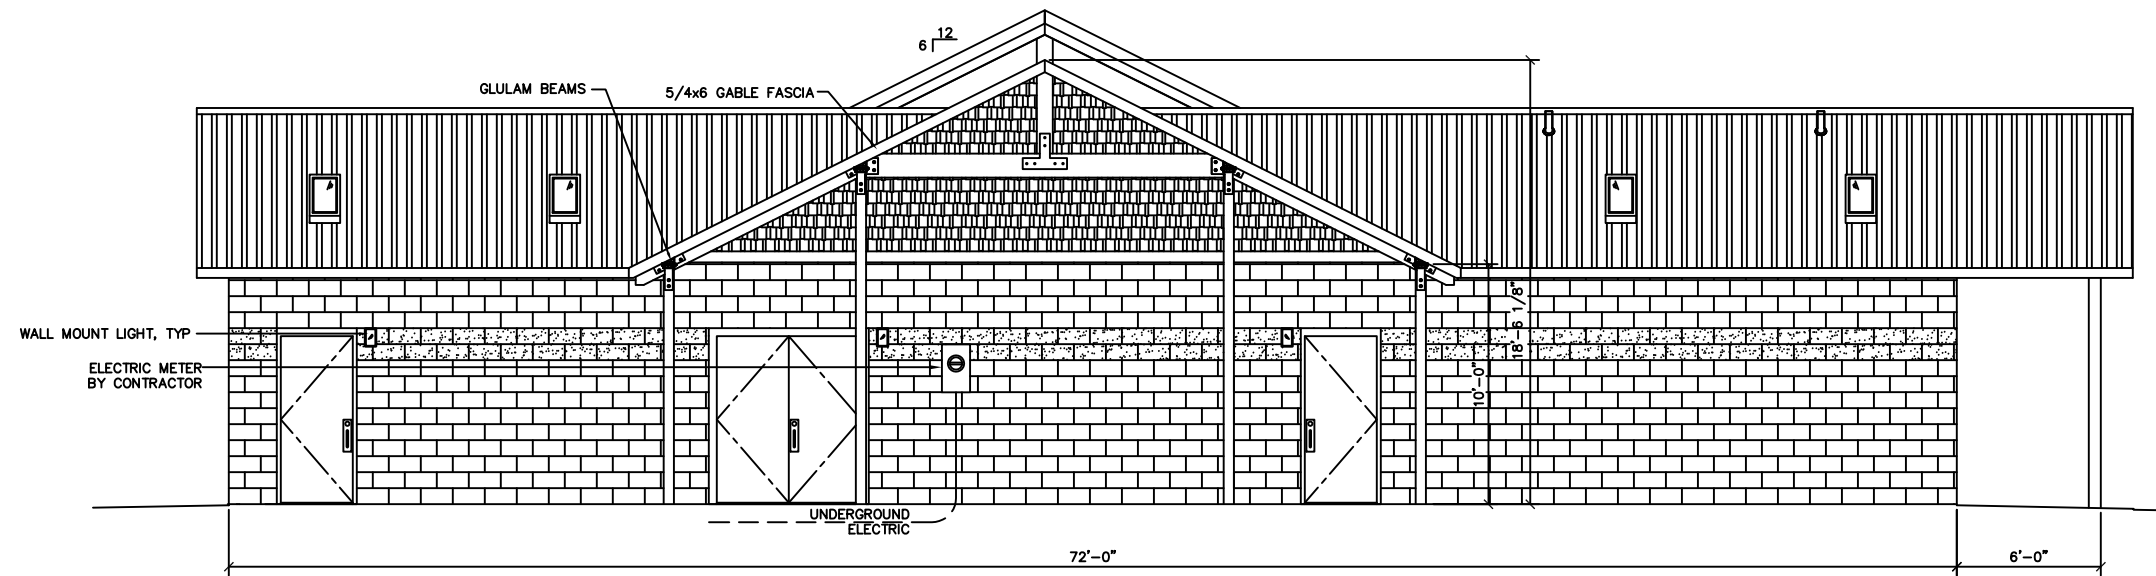

2 SOUTH ELEVATION
SCALE: 1/8" = 1'-0"

ROMTEC

18240 NORTH BANK ROAD - ROSEBURG, OR 97470
(541) 496-3541 FAX (541) 496-0803

PRELIMINARY

© 2012 ROMTEC, INC. ALL RIGHTS RESERVED. THESE PLANS AND DRAWINGS MAY NOT BE REPRODUCED, ADAPTED OR FURTHER DISTRIBUTED, AND NO BUILDINGS MAY BE CONSTRUCTED FROM THESE PLANS, WITHOUT THE WRITTEN PERMISSION OF ROMTEC, INC.

PROJECT: 2084 SIERRA III MULTI-USER RESTROOM W/ CONCESSION & STORAGE
CITY OF SAN MARCOS
CONNERS PARK
SAN MARCOS, CA


SHEET TITLE: ELEVATIONS

PROJECT#:	-----
MODEL#:	2084
DATE:	04/14/13
REVISIONS	
REV. 1	05/20/13 SK
DRAWN BY:	SK


SHEET NO.

2

Model - 2450

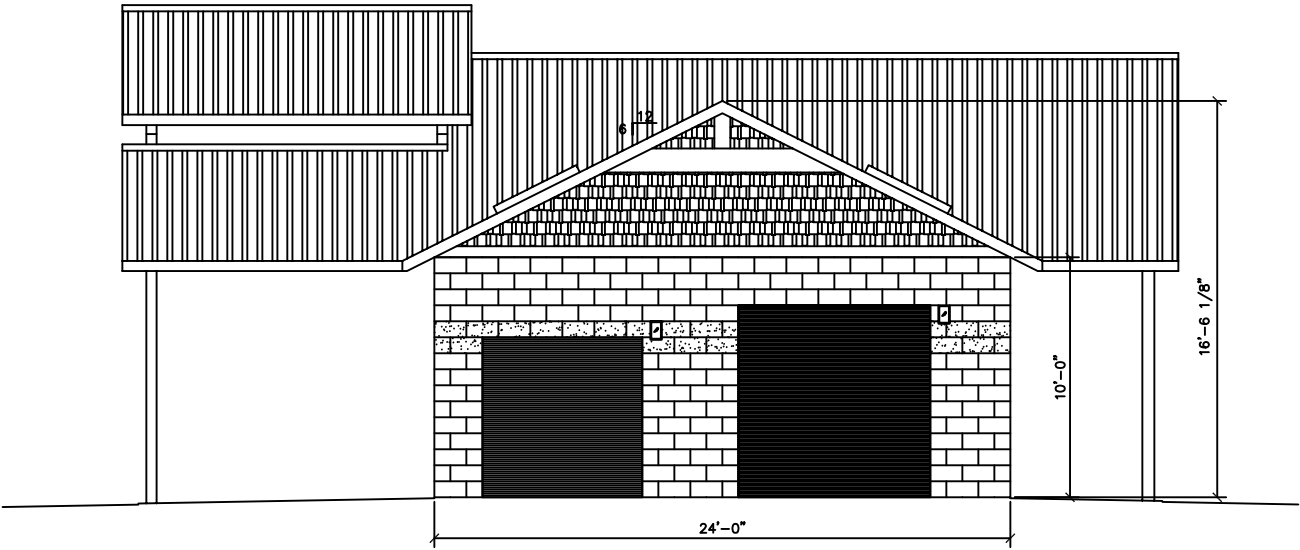

① WEST ELEVATION
SCALE: 1/8" = 1'-0"

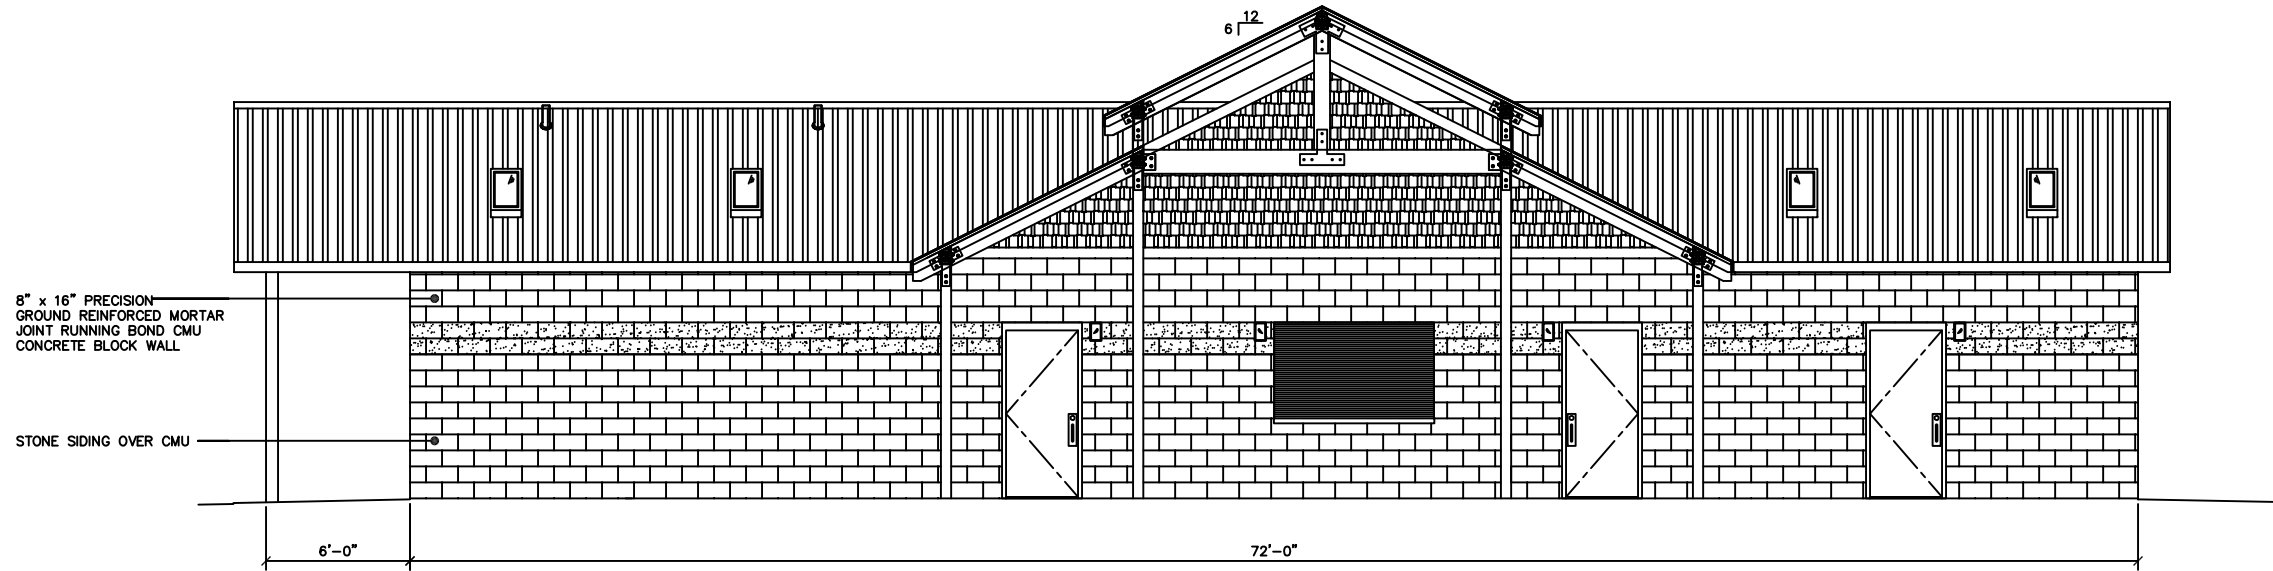

② NORTH ELEVATION
SCALE: 1/8" = 1'-0"

ROMTEC
18240 NORTH BANK ROAD - ROSEBURG, OR 97470
(541) 496-3541 FAX (541) 496-0803

PRELIMINARY

© 2012 ROMTEC, INC. ALL RIGHTS RESERVED. THESE PLANS AND DRAWINGS MAY NOT BE REPRODUCED, ADAPTED OR FURTHER DISTRIBUTED, AND NO BUILDINGS MAY BE CONSTRUCTED FROM THESE PLANS, WITHOUT THE WRITTEN PERMISSION OF ROMTEC, INC.

PROJECT: 2084 SIERRA III MULTI-USER RESTROOM W/ CONCESSION & STORAGE
CITY OF SAN MARCOS
CONNERS PARK
SAN MARCOS, CA

SHEET TITLE: ELEVATIONS

PROJECT#:	-----	
MODEL#:	2084	
DATE:	04/14/13	
REVISIONS		
REV.	DATE	BY
1	05/20/13	SK
DRAWN BY:	SK	

SHEET NO.
3