


Model - 2460

WALL TYPE SCHEDULE

 8" SMOOTH FACE MORTAR JOINT CMU WALL INTERLOCKING RUNNING BOND PATTERN REINFORCED & GROUT FILLED

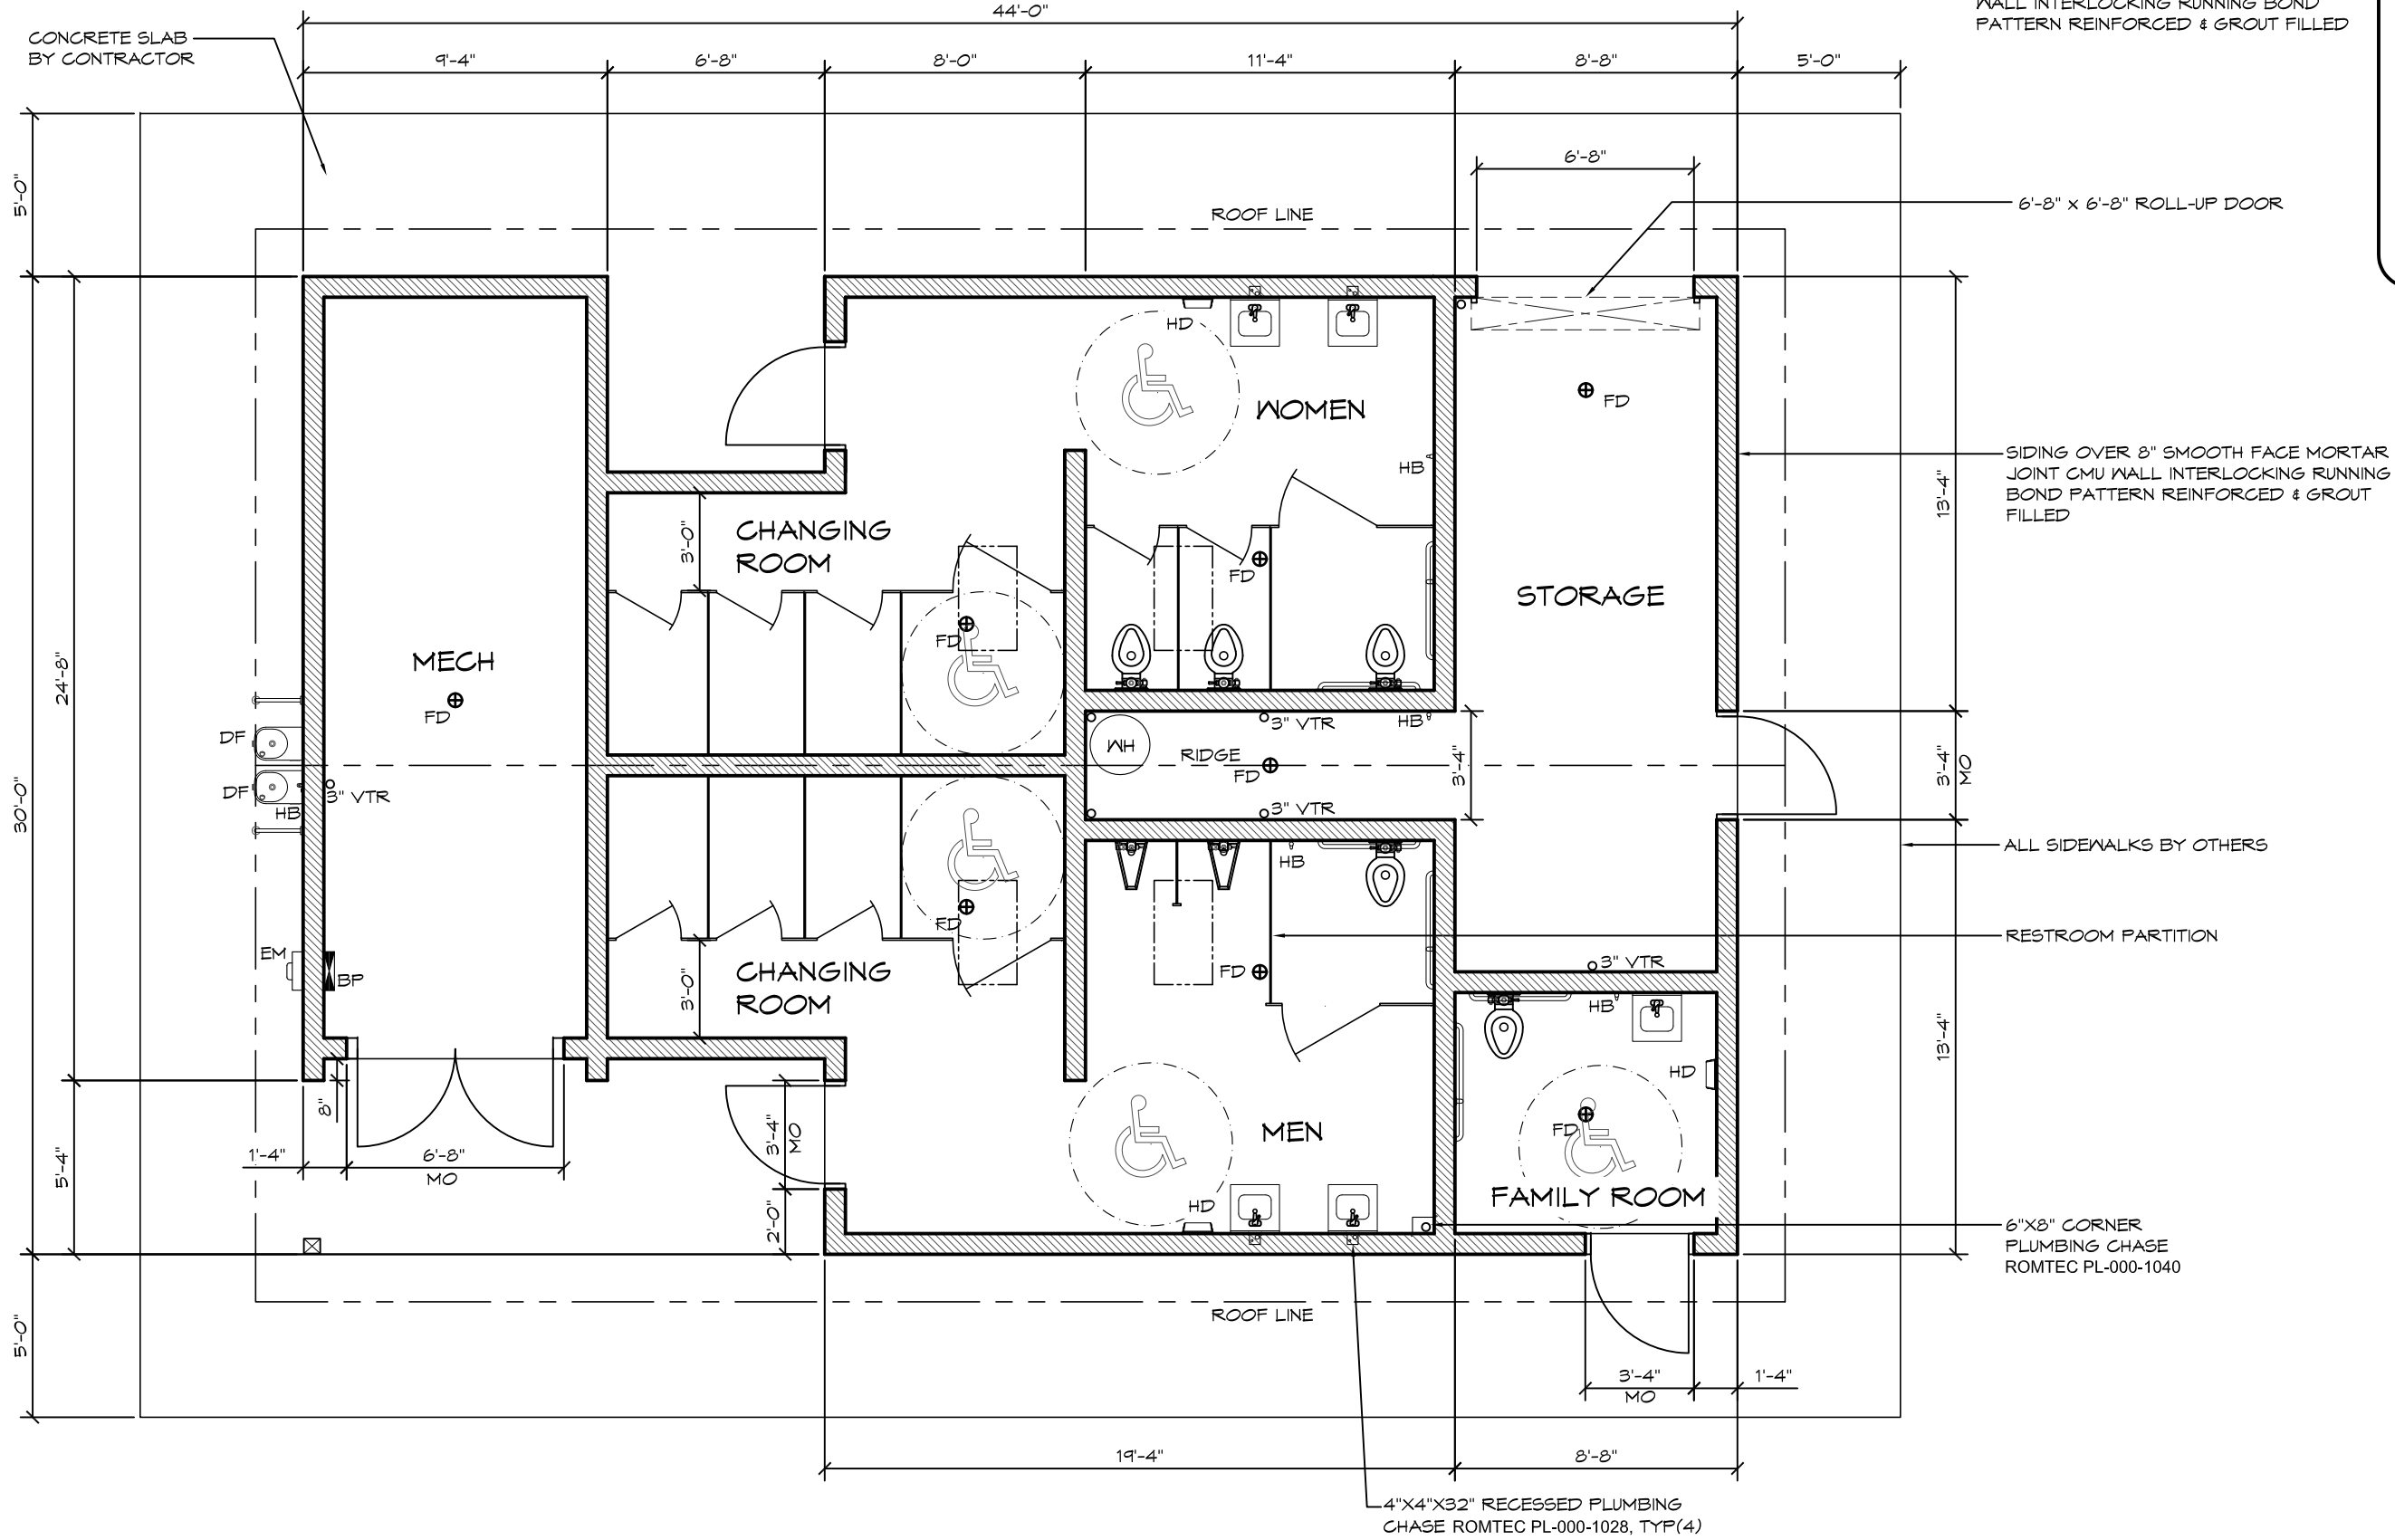

PRELIMINARY

© 2014 ROMTEC, INC. ALL RIGHTS RESERVED. THESE PLANS AND DRAWINGS MAY NOT BE REPRODUCED, ADAPTED OR FURTHER DISTRIBUTED, AND NO BUILDINGS MAY BE CONSTRUCTED FROM THESE PLANS, WITHOUT THE WRITTEN PERMISSION OF ROMTEC, INC.

PROJECT: XXX		
XXX	XXX	XXX
PLAN SET#	XXXXXX	
DATE:	XX/XX/XXXX	
REVISIONS		
REV.	DATE:	BY
DRAWN BY: XX		

18240 NORTH BANK ROAD
ROSEBURG, OR 97470
(541)-486-3541 FAX (541)-486-0803



FLOOR PLAN

SHEET TITLE:


1 FLOOR PLAN
SCALE: 3/16" = 1'-0"




SHEET NO.

A2.1

Model - 2460

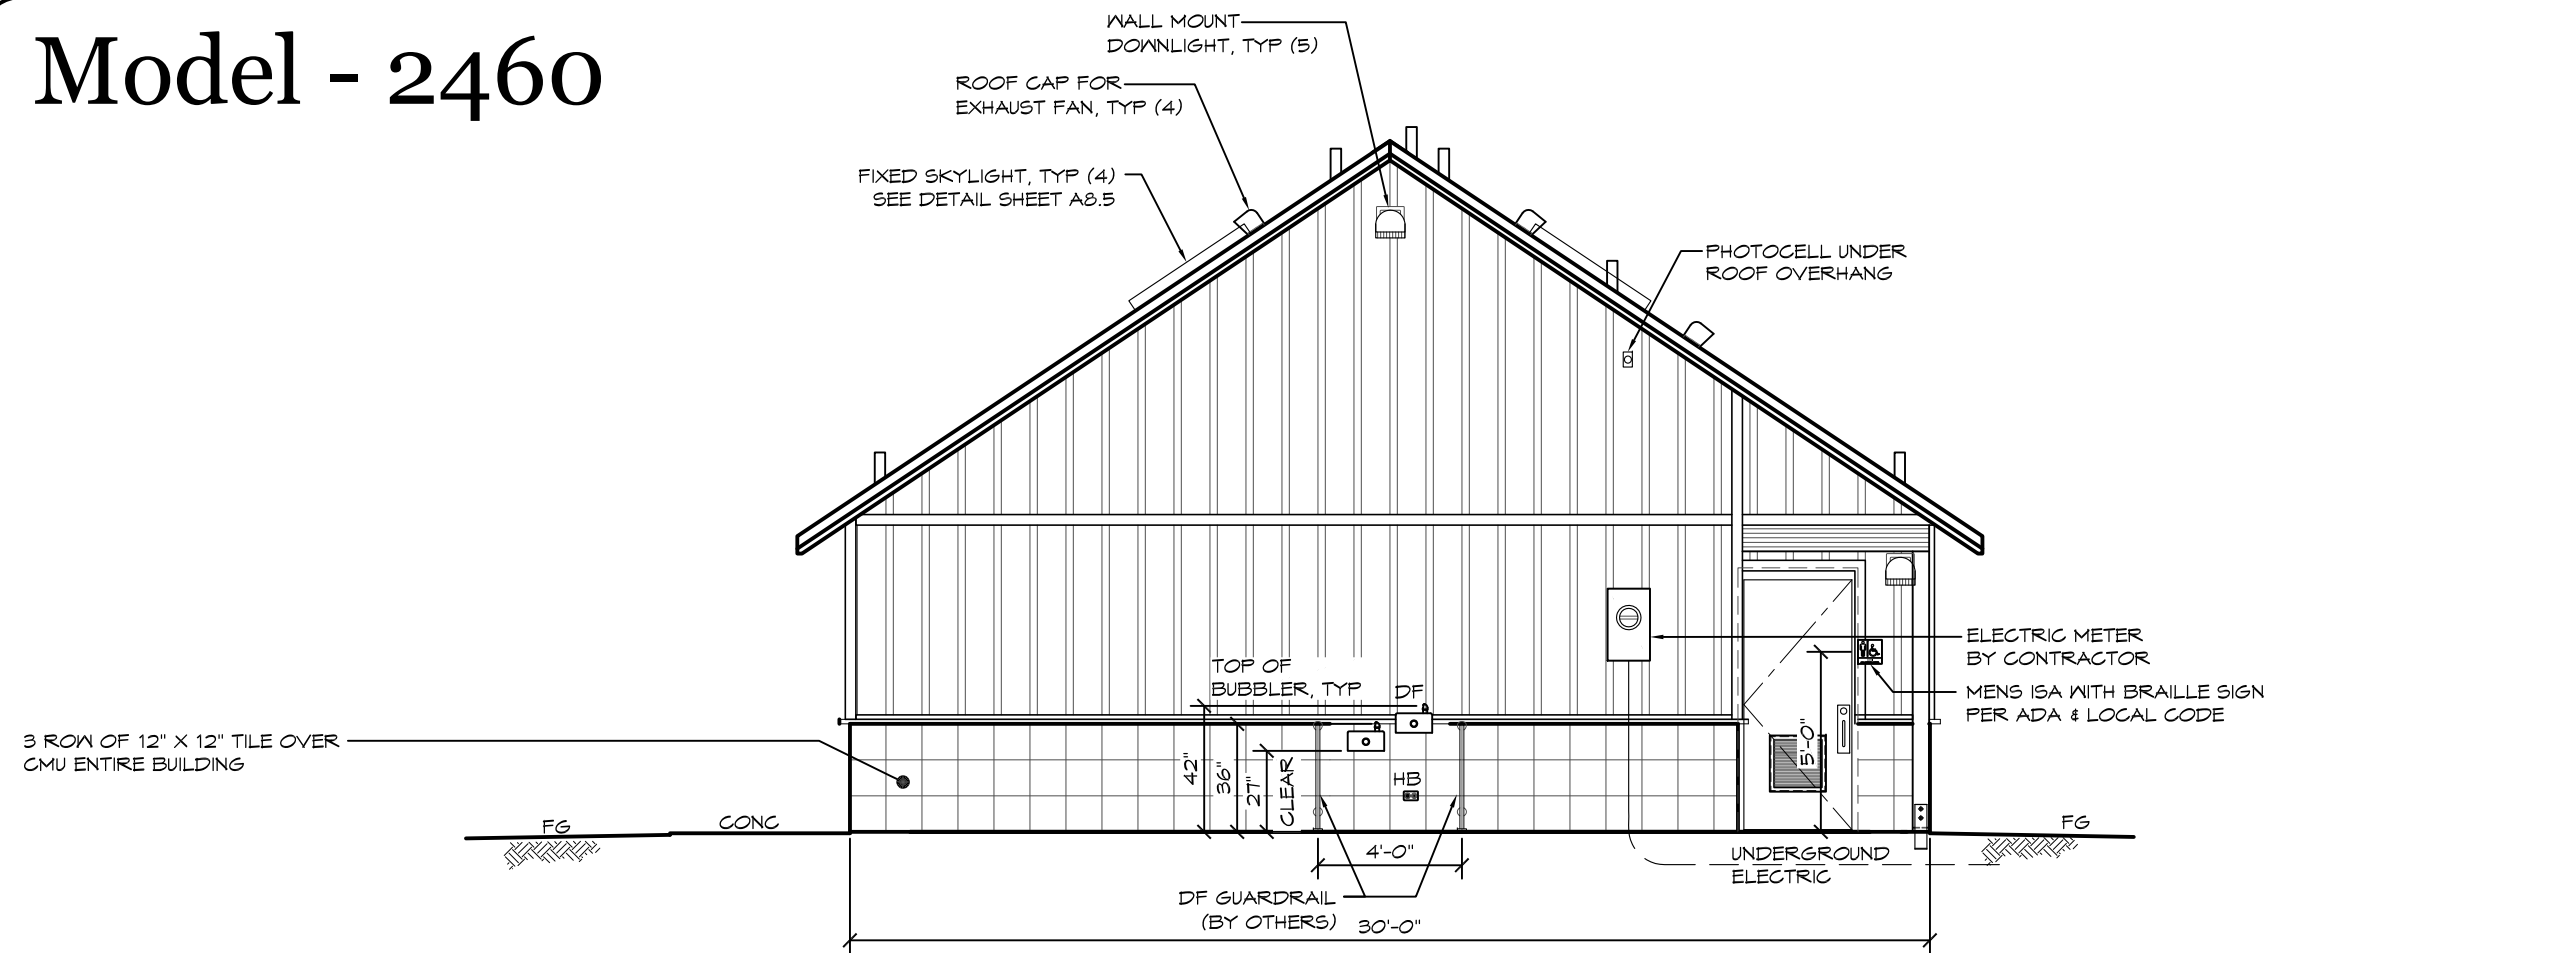

1 WEST ELEVATION
SCALE: 1/4" = 1'-0"

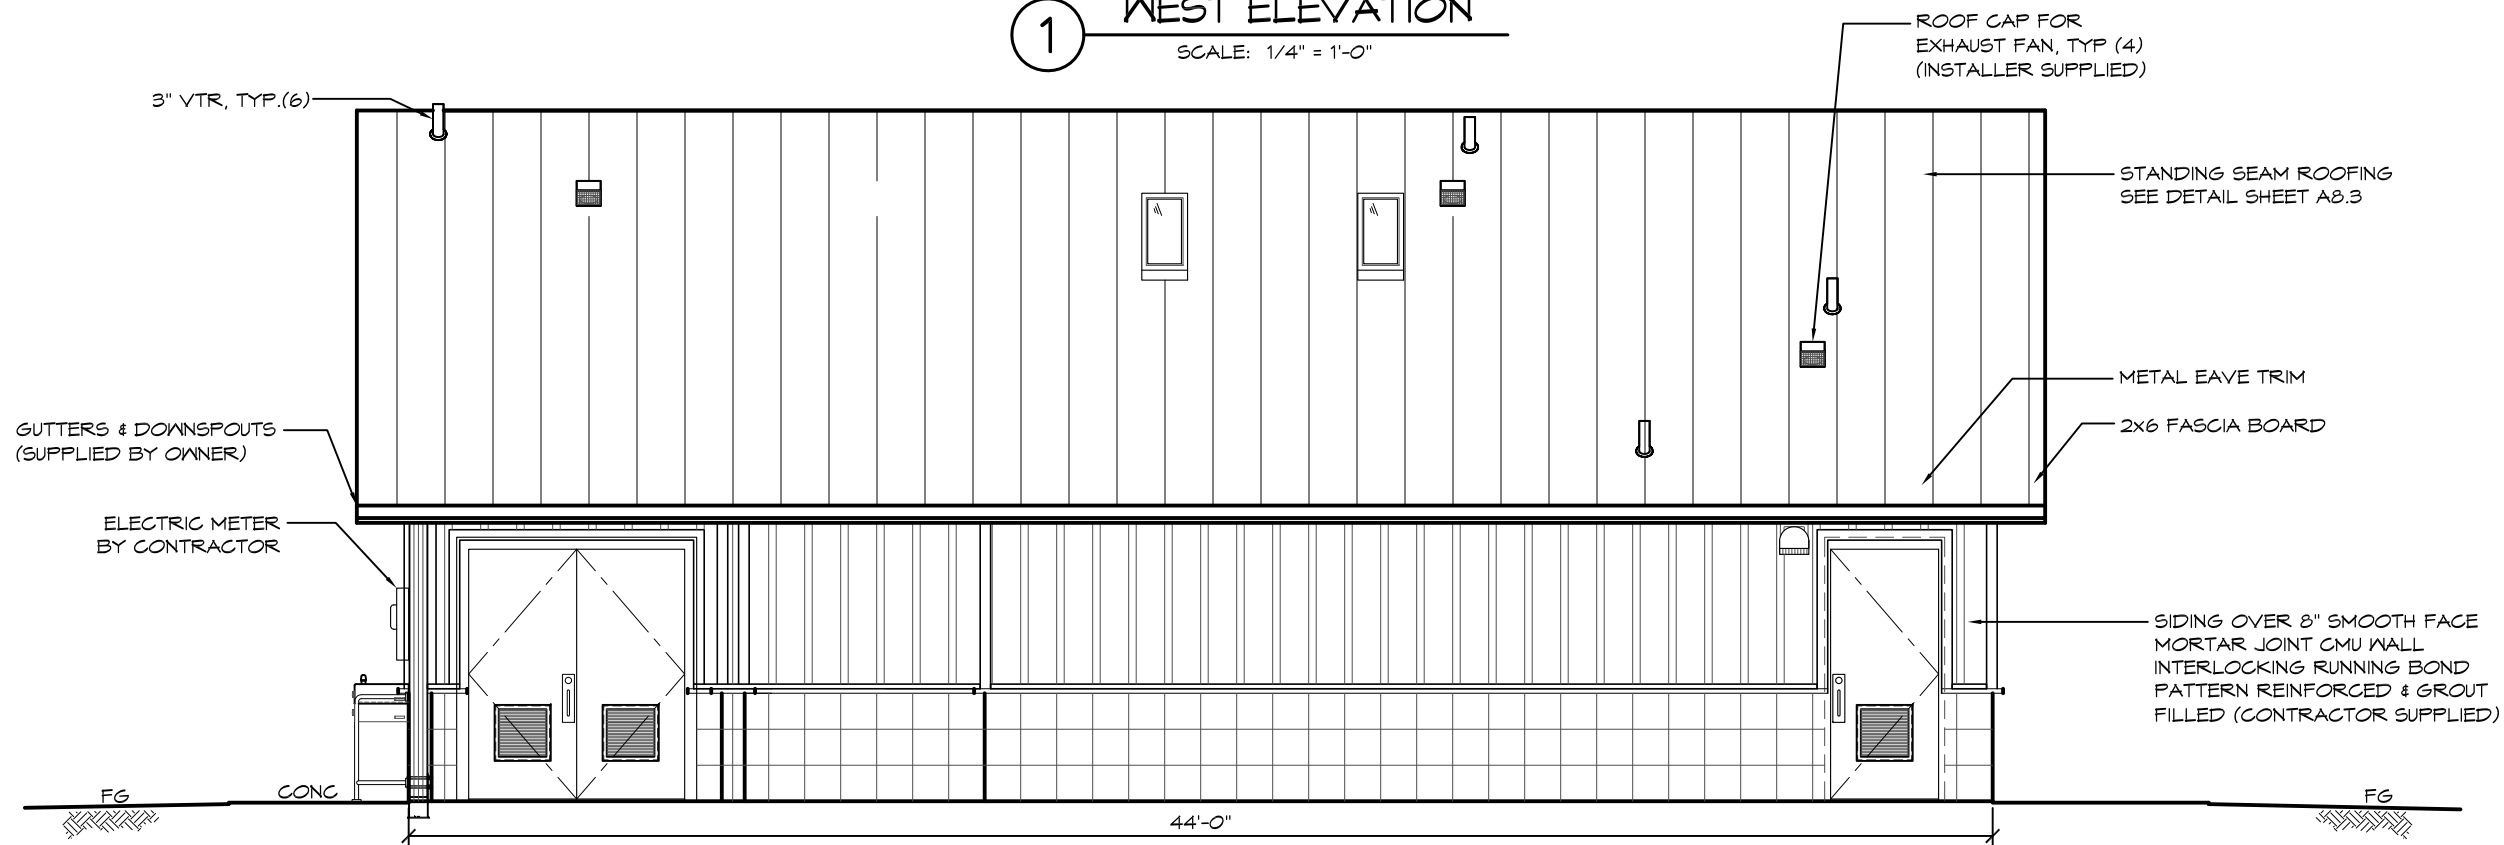


2 SOUTH ELEVATION
SCALE: 1/4" = 1'-0"

PRELIMINARY


© 2014 ROMTEC, INC. ALL RIGHTS RESERVED. THESE PLANS AND DRAWINGS MAY NOT BE REPRODUCED, ADAPTED OR FURTHER DISTRIBUTED, AND NO BUILDINGS MAY BE CONSTRUCTED FROM THESE PLANS, WITHOUT THE WRITTEN PERMISSION OF ROMTEC, INC.

PROJECT: XXX		18240 NORTH BANK ROAD ROSEBURG, OR 97470 (541)-486-3541 FAX (541)-486-0803	
PLAN SET# XXXXX		ROMTEC	
DATE: XX/XX/XXXX			
REVISIONS		SHEET TITLE: EXTERIOR ELEVATIONS	
REV.	DATE:	BY:	
DRAWN BY: XX		SHEET NO. A3.1	

Model - 2460

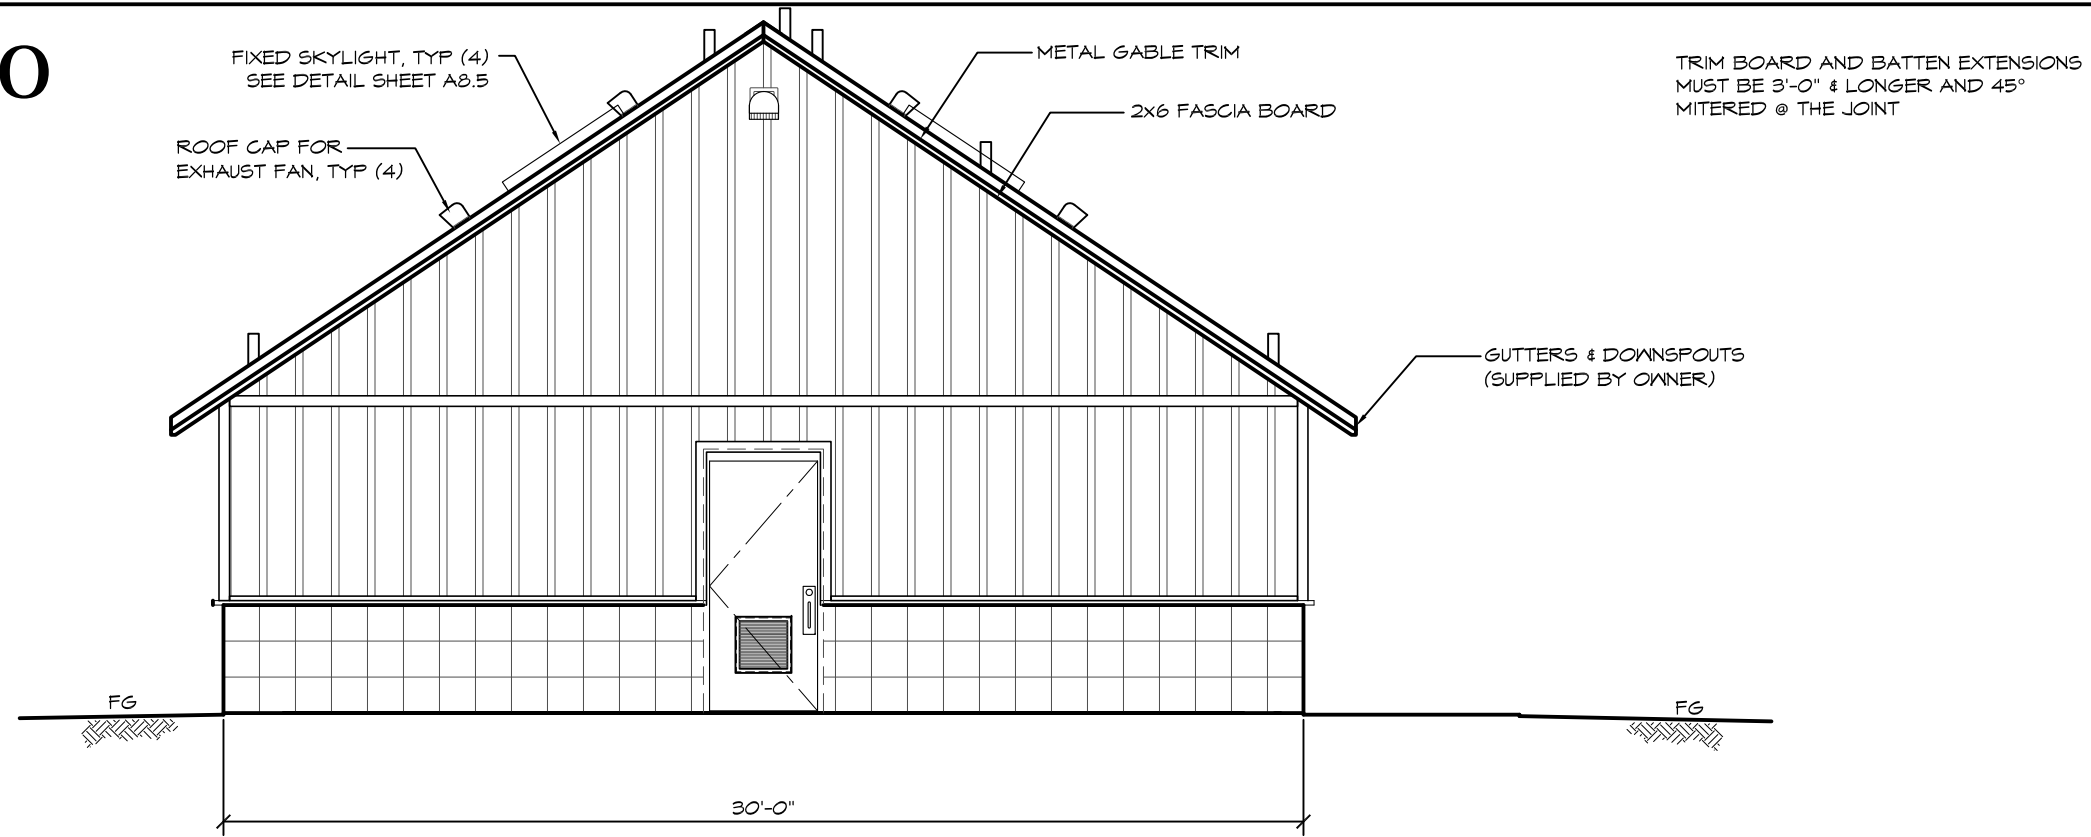

1 EAST ELEVATION
SCALE: 1/4" = 1'-0"

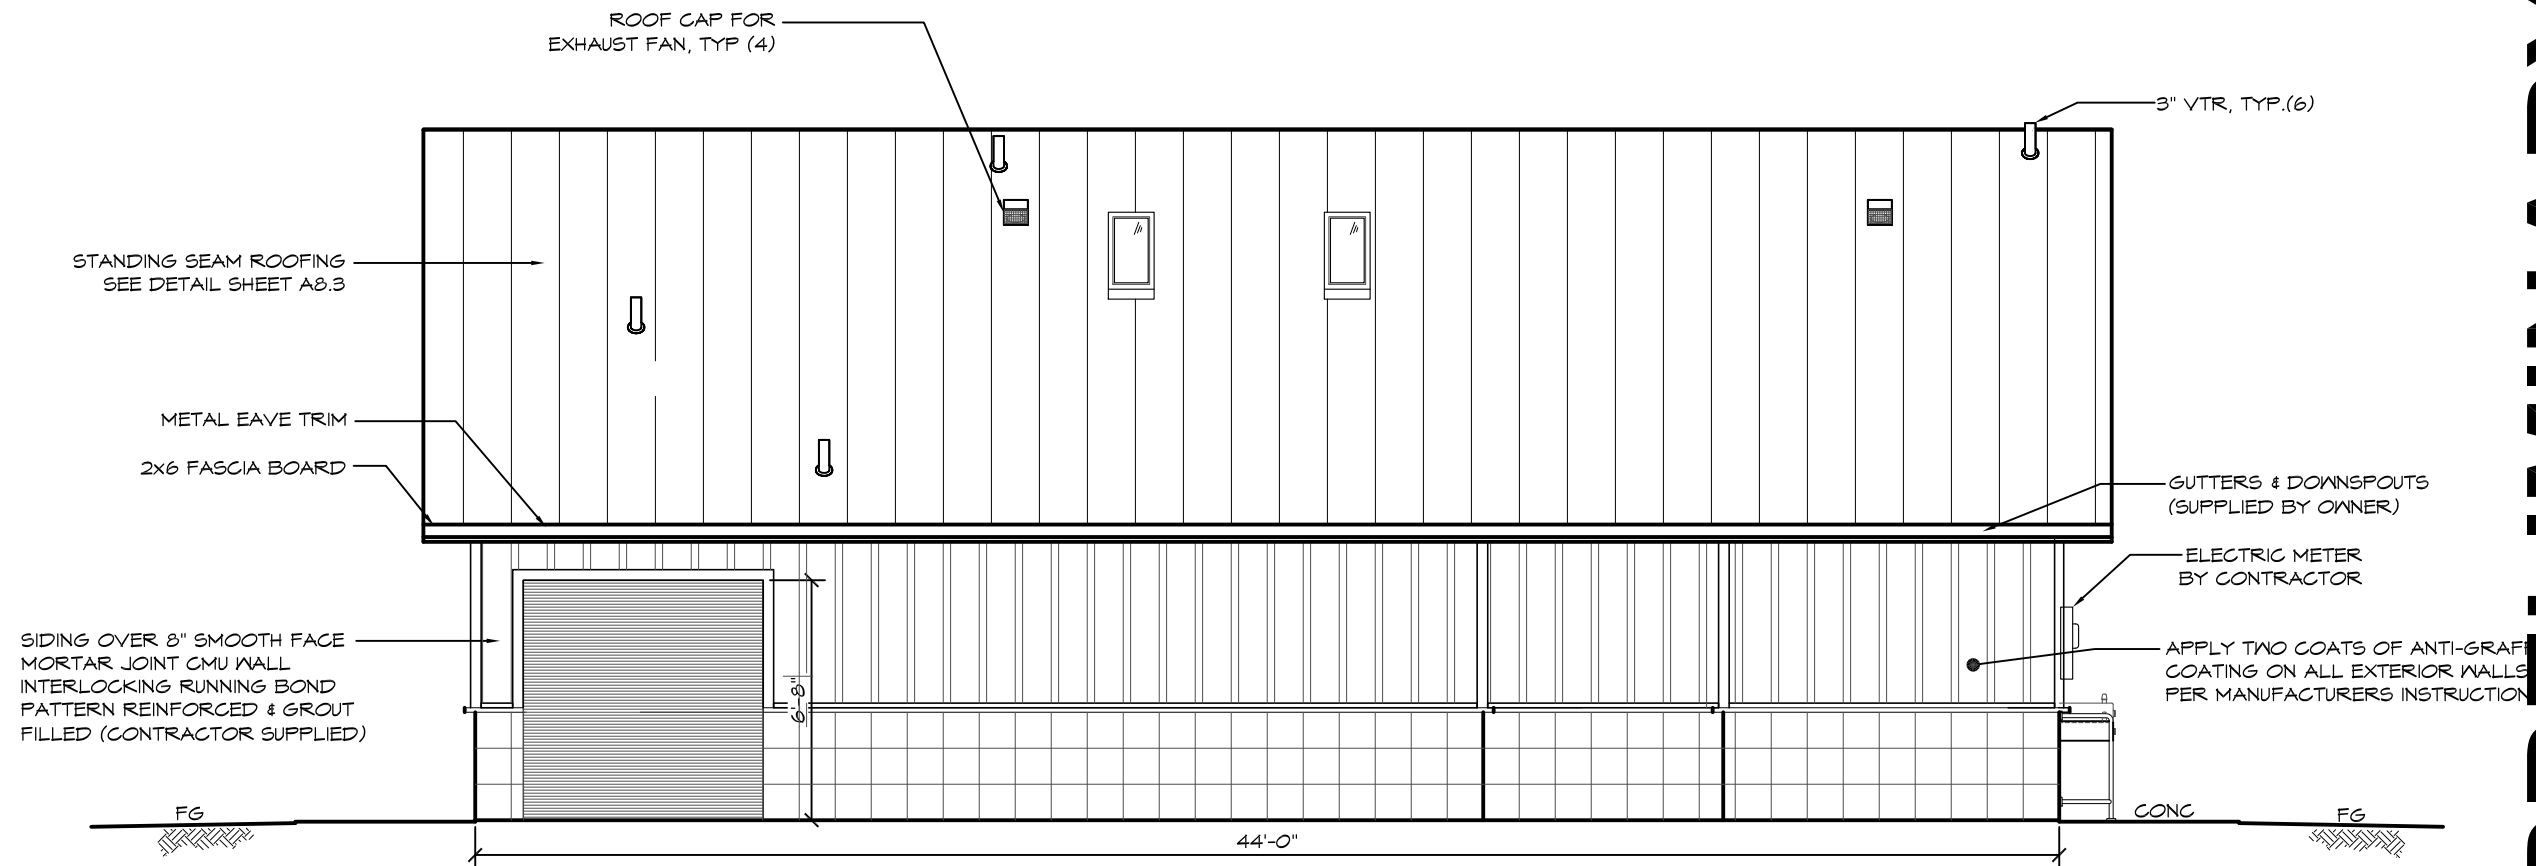

2 NORTH ELEVATION
SCALE: 1/4" = 1'-0"

PRELIMINARY

© 2014 ROMTEC, INC. ALL RIGHTS RESERVED. THESE PLANS AND DRAWINGS MAY NOT BE REPRODUCED, ADAPTED OR FURTHER DISTRIBUTED, AND NO BUILDINGS MAY BE CONSTRUCTED FROM THESE PLANS, WITHOUT THE WRITTEN PERMISSION OF ROMTEC, INC.

PROJECT: XXX		18240 NORTH BANK ROAD ROSEBURG, OR 97470 (541)-486-3441 FAX (541)-486-0803	
PLAN SET#	XXXXX	ROMTEC	
DATE:	XX/XX/XXXX		
REVISIONS		EXTERIOR ELEVATIONS	
REV.	DATE:		
DRAWN BY: XX		SHEET TITLE:	
SHEET NO.		A3.2	