


LEGEND		
SYMBOL	DESCRIPTION	AREA/ QUANTITY
	EXTERIOR WALL LIGHTS	10
	INTERIOR CEILING LIGHTS	8
⊕	ELECTRICAL OUTLET	1

# Model - 2801

## WALL TYPE SCHEDULE

 8" x 16" CMU CONCRETE BLOCK WALL  
FULLY REINFORCED RUNNING BOND PATTERN

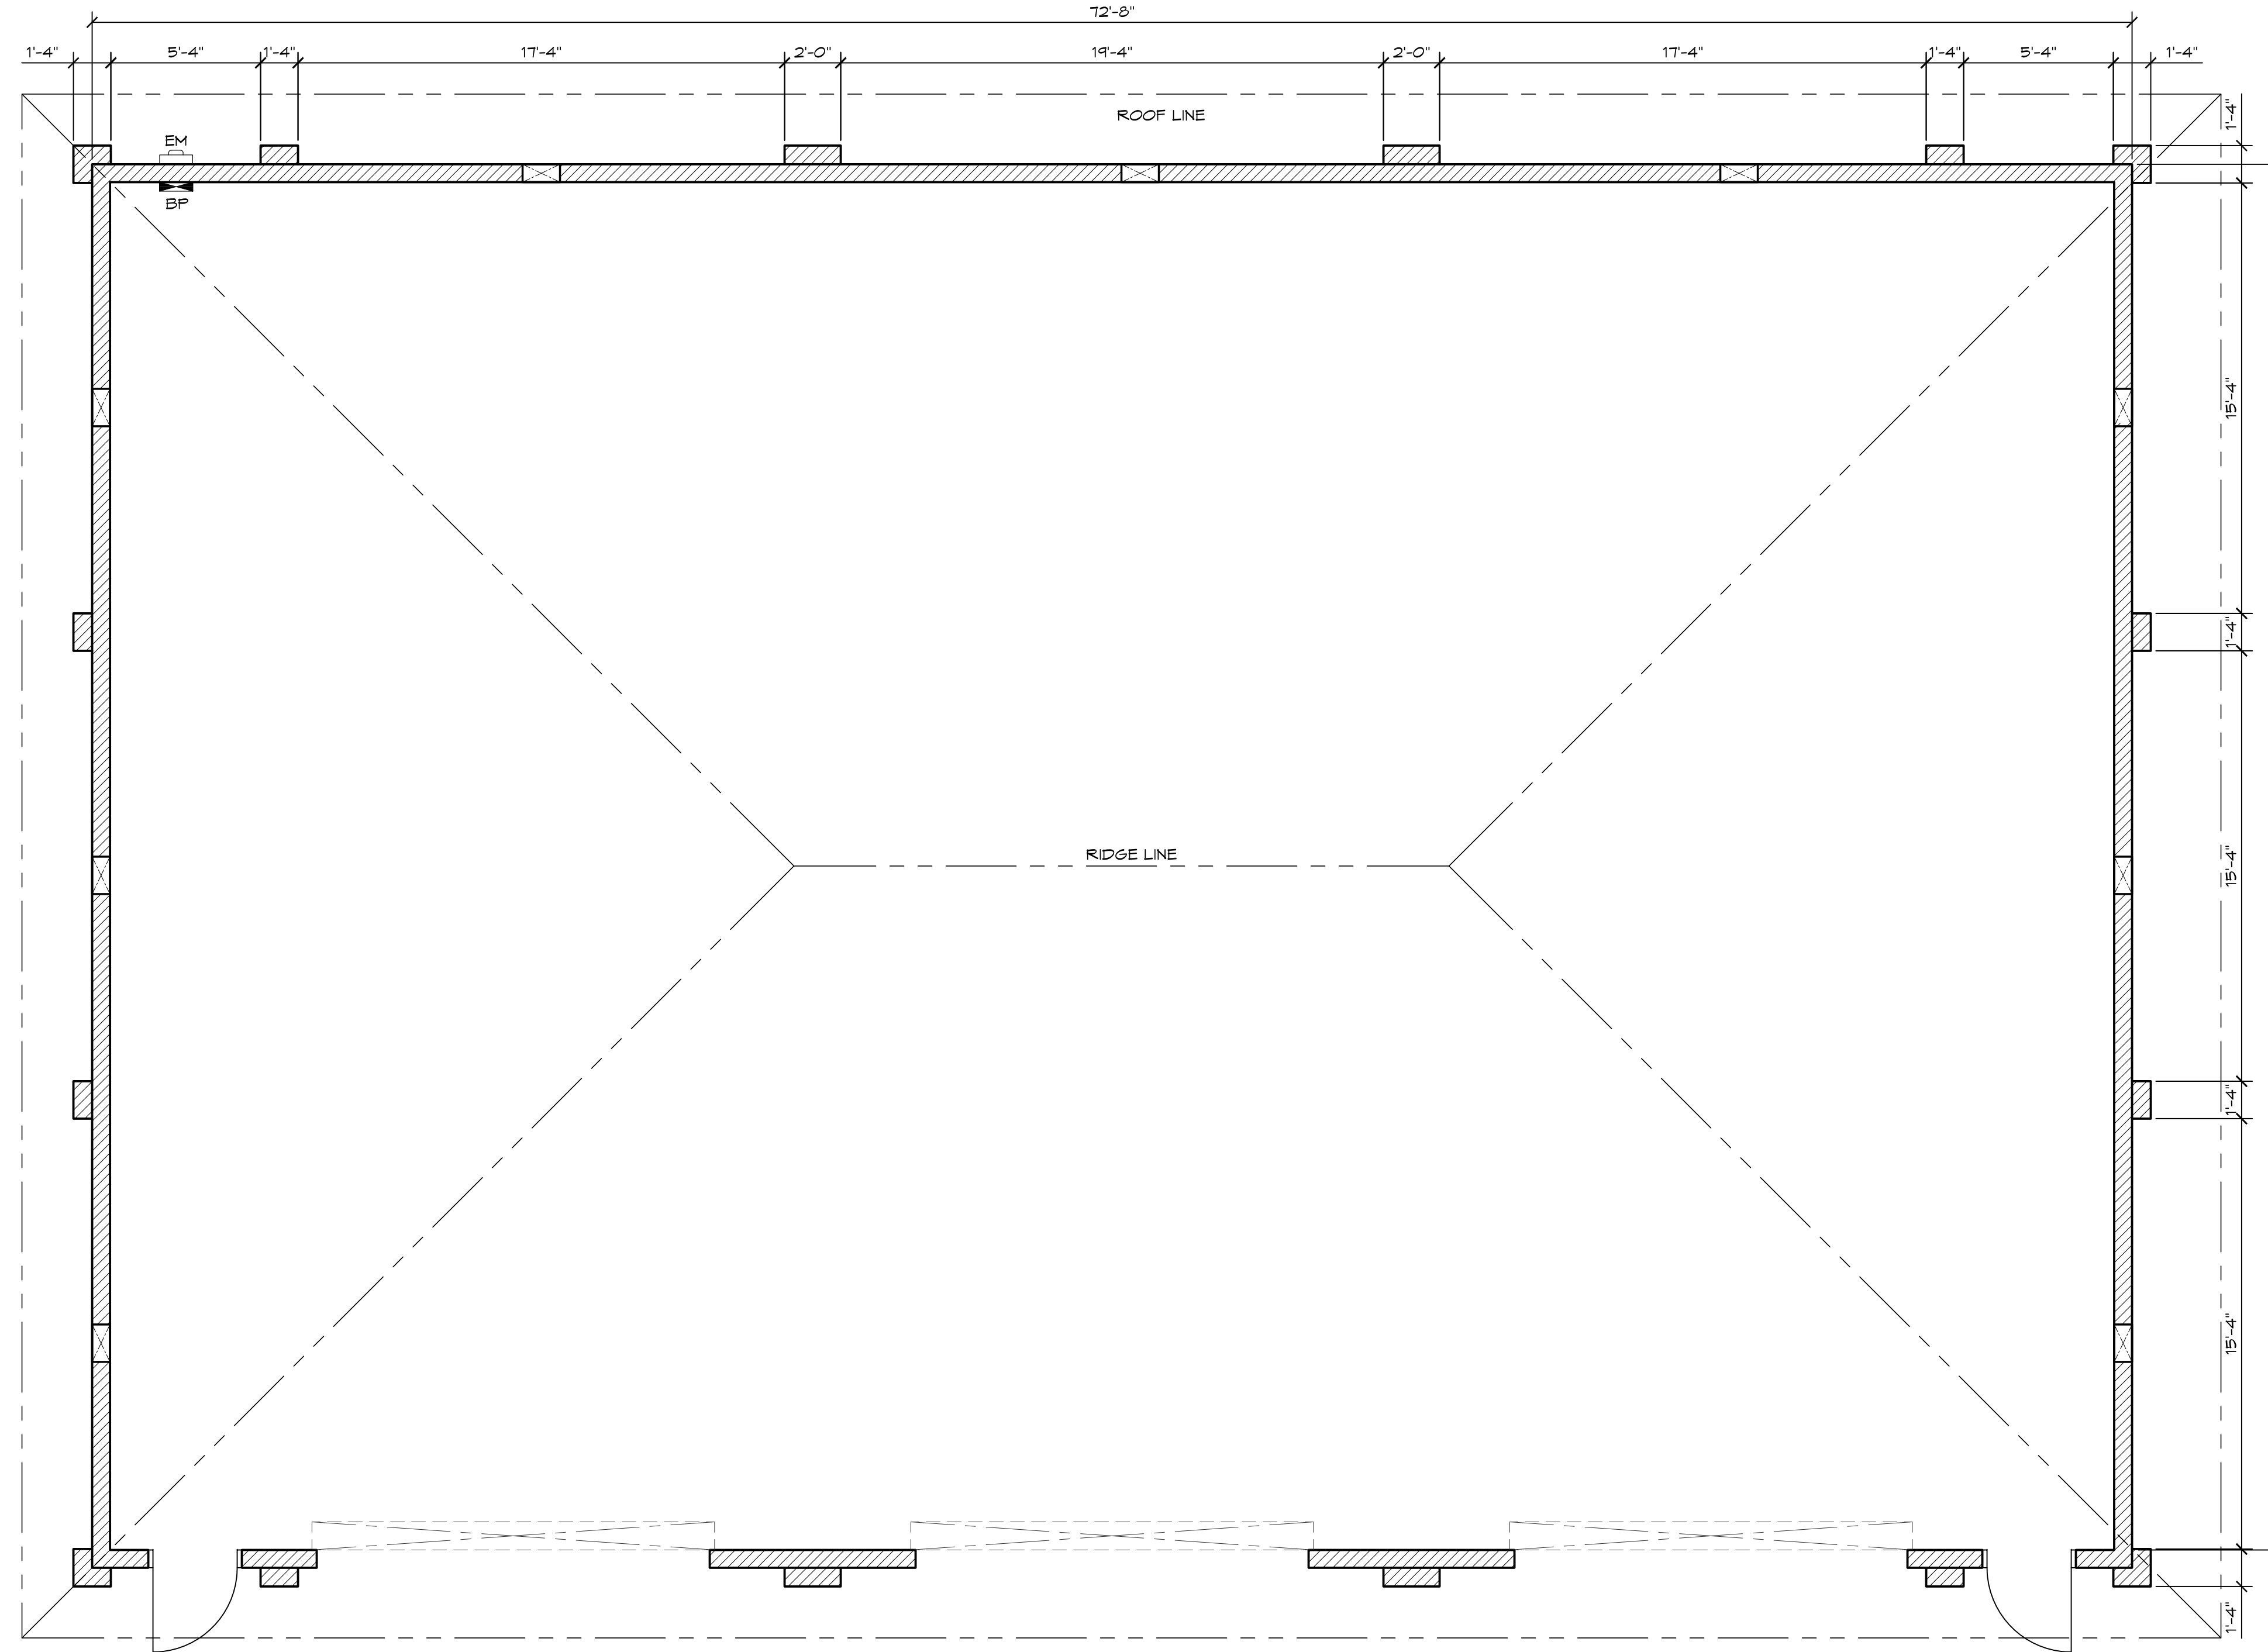

1 FLOOR PLAN  
SCALE: 1/4" = 1'-0"



REV	DATE	BY	DESCRIPTION


DRAFT  
NOT FOR  
CONSTRUCTION

© 2010 ROMTEC, INC. ALL RIGHTS RESERVED. THESE PLANS AND DRAWINGS MAY NOT BE REPRODUCED, COPIED, OR TRANSMITTED IN ANY FORM OR BY ANY MEANS, WITHOUT THE WRITTEN PERMISSION OF ROMTEC, INC.  
**ROMTEC**  
18240 NORTH BANK ROAD  
ROSEBURG, OR 97470  
(541)-496-3541 FAX (541)-496-0803


PROJECT: CUSTOM  
4-BAY X 50' MAINTENANCE BUILDING  
STREET ADDRESS  
CITY, STATE  
SHEET TITLE: FLOOR PLAN

PLAN SET#	253
DATE	08/16/2014
DRAWN BY:	SK
SHEET NO.	1

# Model - 2801

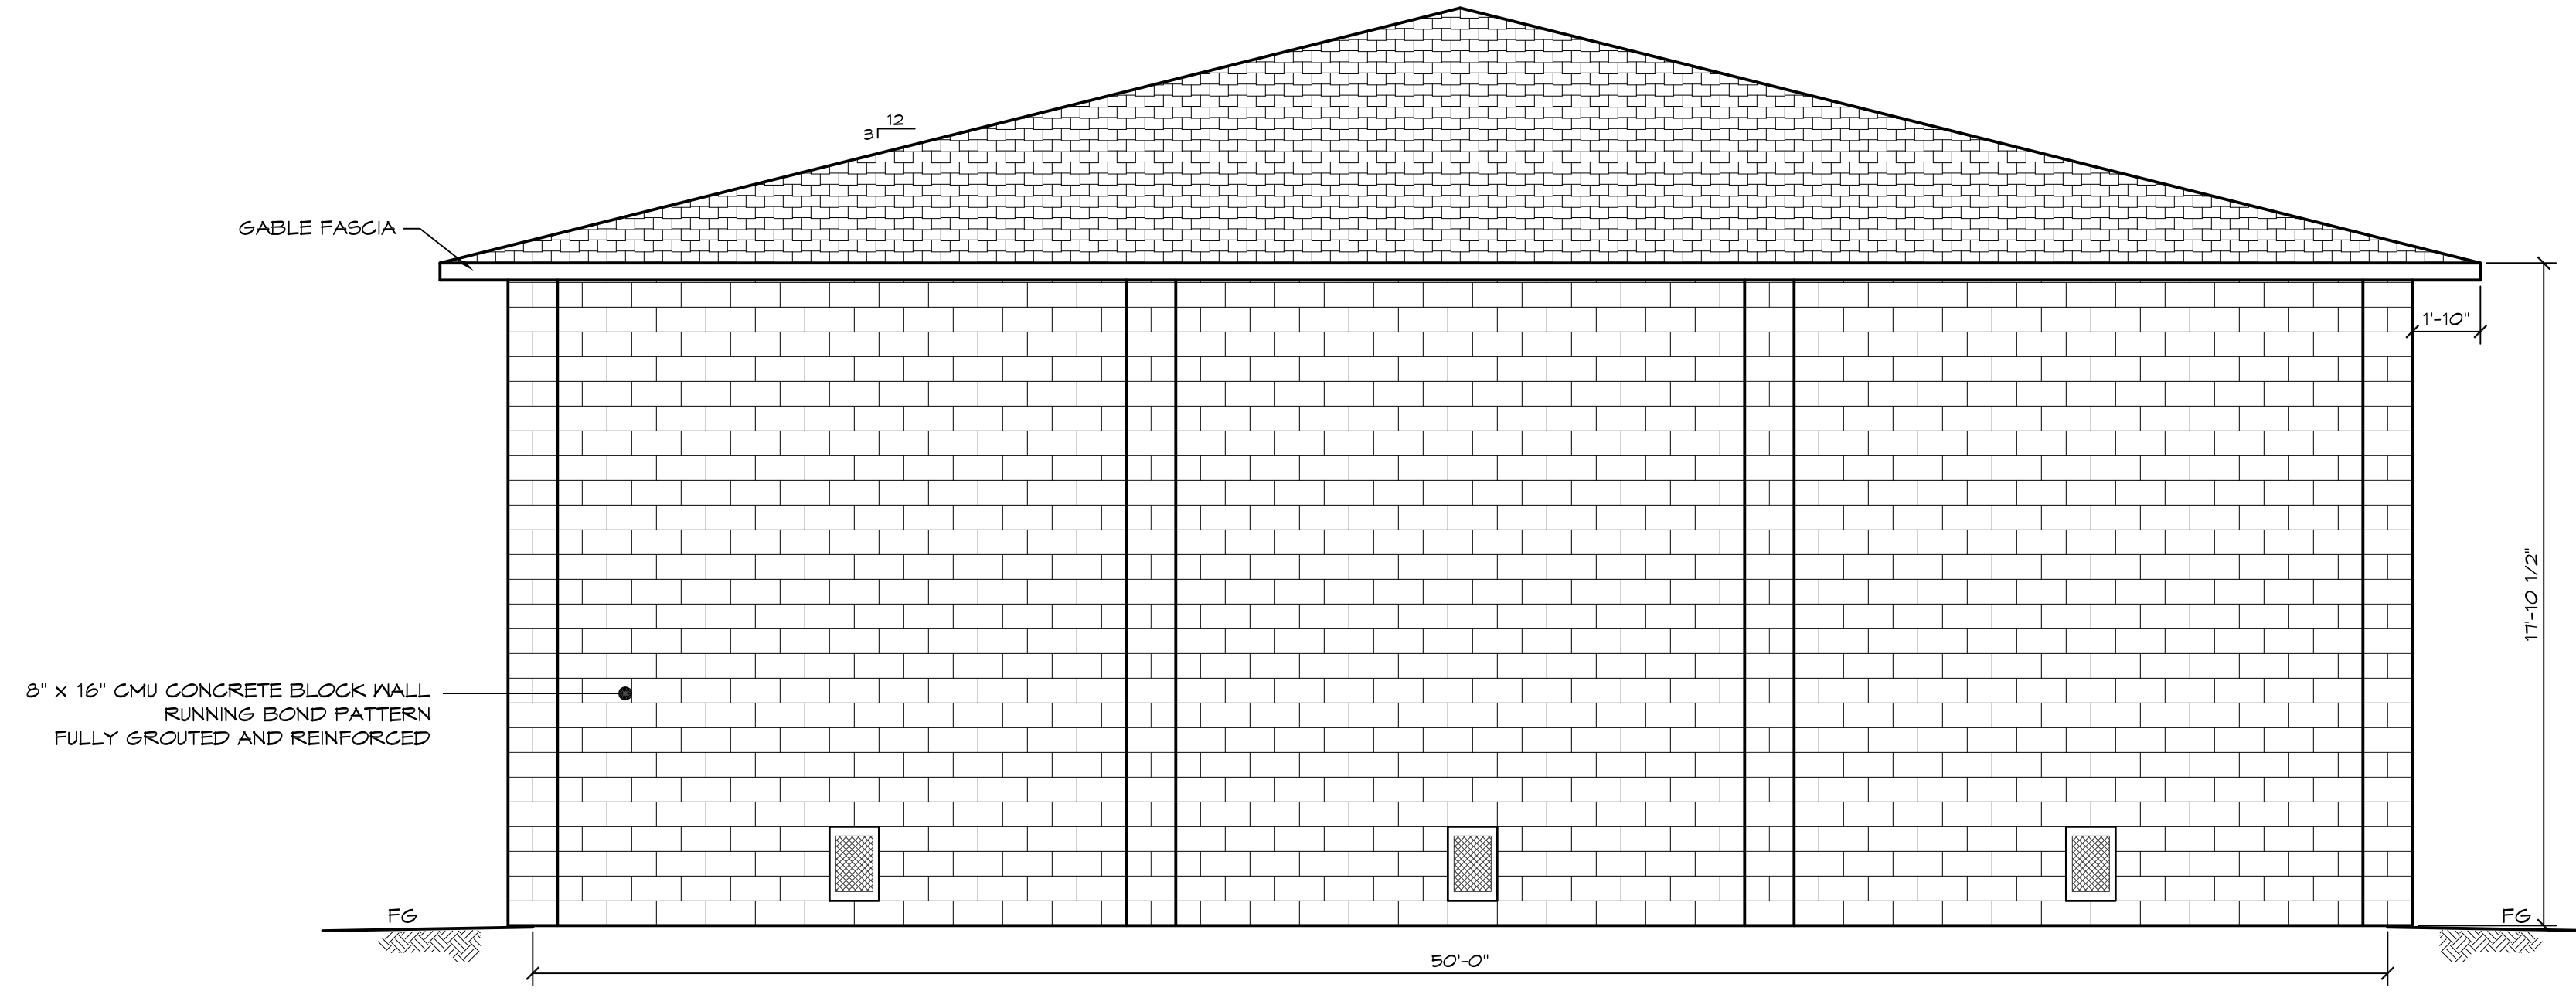

1 WEST ELEVATION  
SCALE: 1/4" = 1'-0"

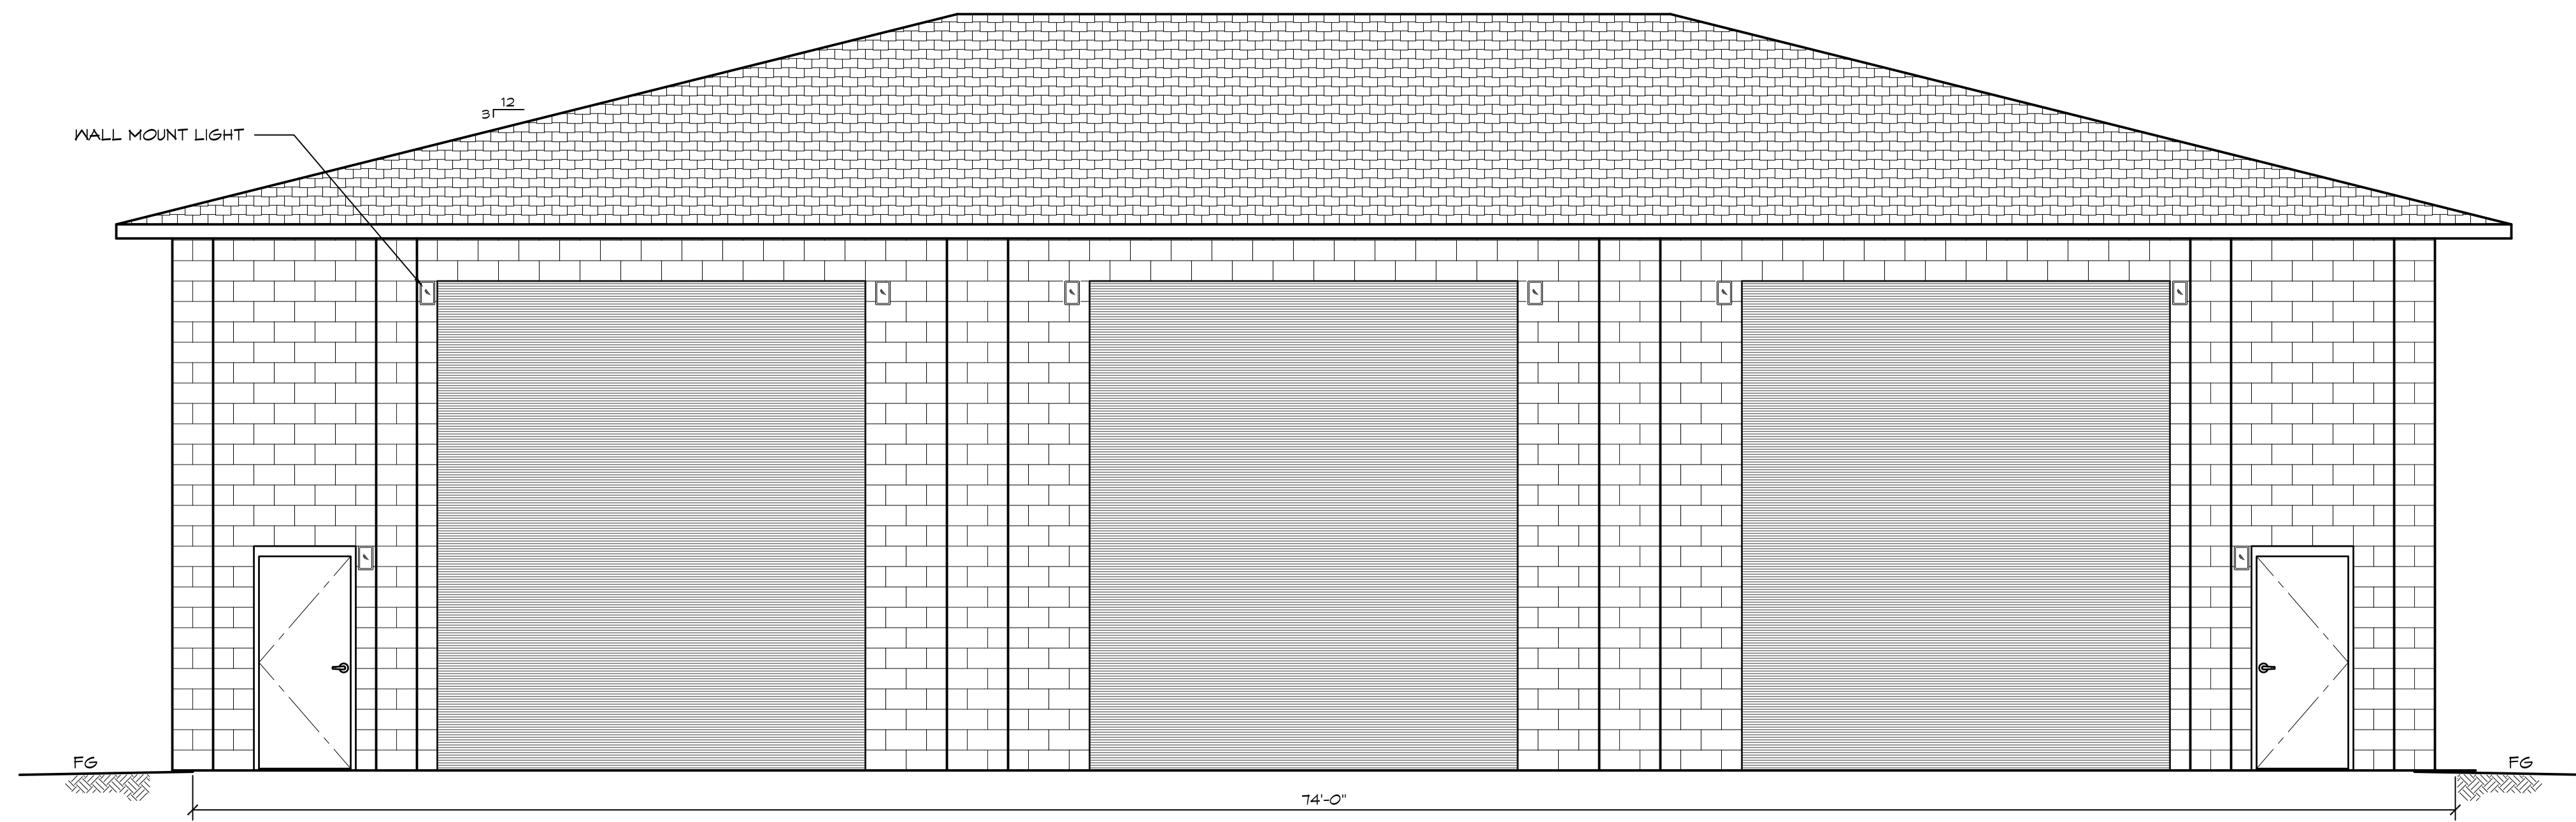

2 SOUTH ELEVATION  
SCALE: 1/4" = 1'-0"

REV	DATE	BY	DESCRIPTION

DRAFT  
NOT FOR  
CONSTRUCTION

© 2010 ROMTEC, INC. ALL RIGHTS RESERVED. THESE PLANS AND DRAWINGS MAY NOT BE REPRODUCED, COPIED, OR TRANSMITTED IN ANY FORM OR BY ANY MEANS, WITHOUT THE WRITTEN PERMISSION OF ROMTEC, INC.

**ROMTEC**

18240 NORTH BANK ROAD  
ROSEBURG, OR 97470  
(541)-496-3541 FAX (541)-496-0803

<p>PROJECT: CUSTOM 4-BAY X 50' MAINTENANCE BUILDING STREET ADDRESS CITY, STATE</p>	<p>SHEET TITLE: ELEVATIONS</p>
<p>PLAN SET# 253</p>	
<p>DATE: 08/16/2014</p>	
<p>DRAWN BY: SK</p>	
<p>SHEET NO. 2</p>	