


# Model - 2820

## WALL TYPE SCHEDULE



 8" X 16" CMU CONCRETE BLOCK WALL  
FULLY REINFORCED RUNNING BOND PATTERN

LEGEND		
SYMBOL	DESCRIPTION	AREA/ QUANTITY
	EXTERIOR WALL LIGHTS	10
	INTERIOR CEILING LIGHTS	8
⊕	ELECTRICAL OUTLET	1

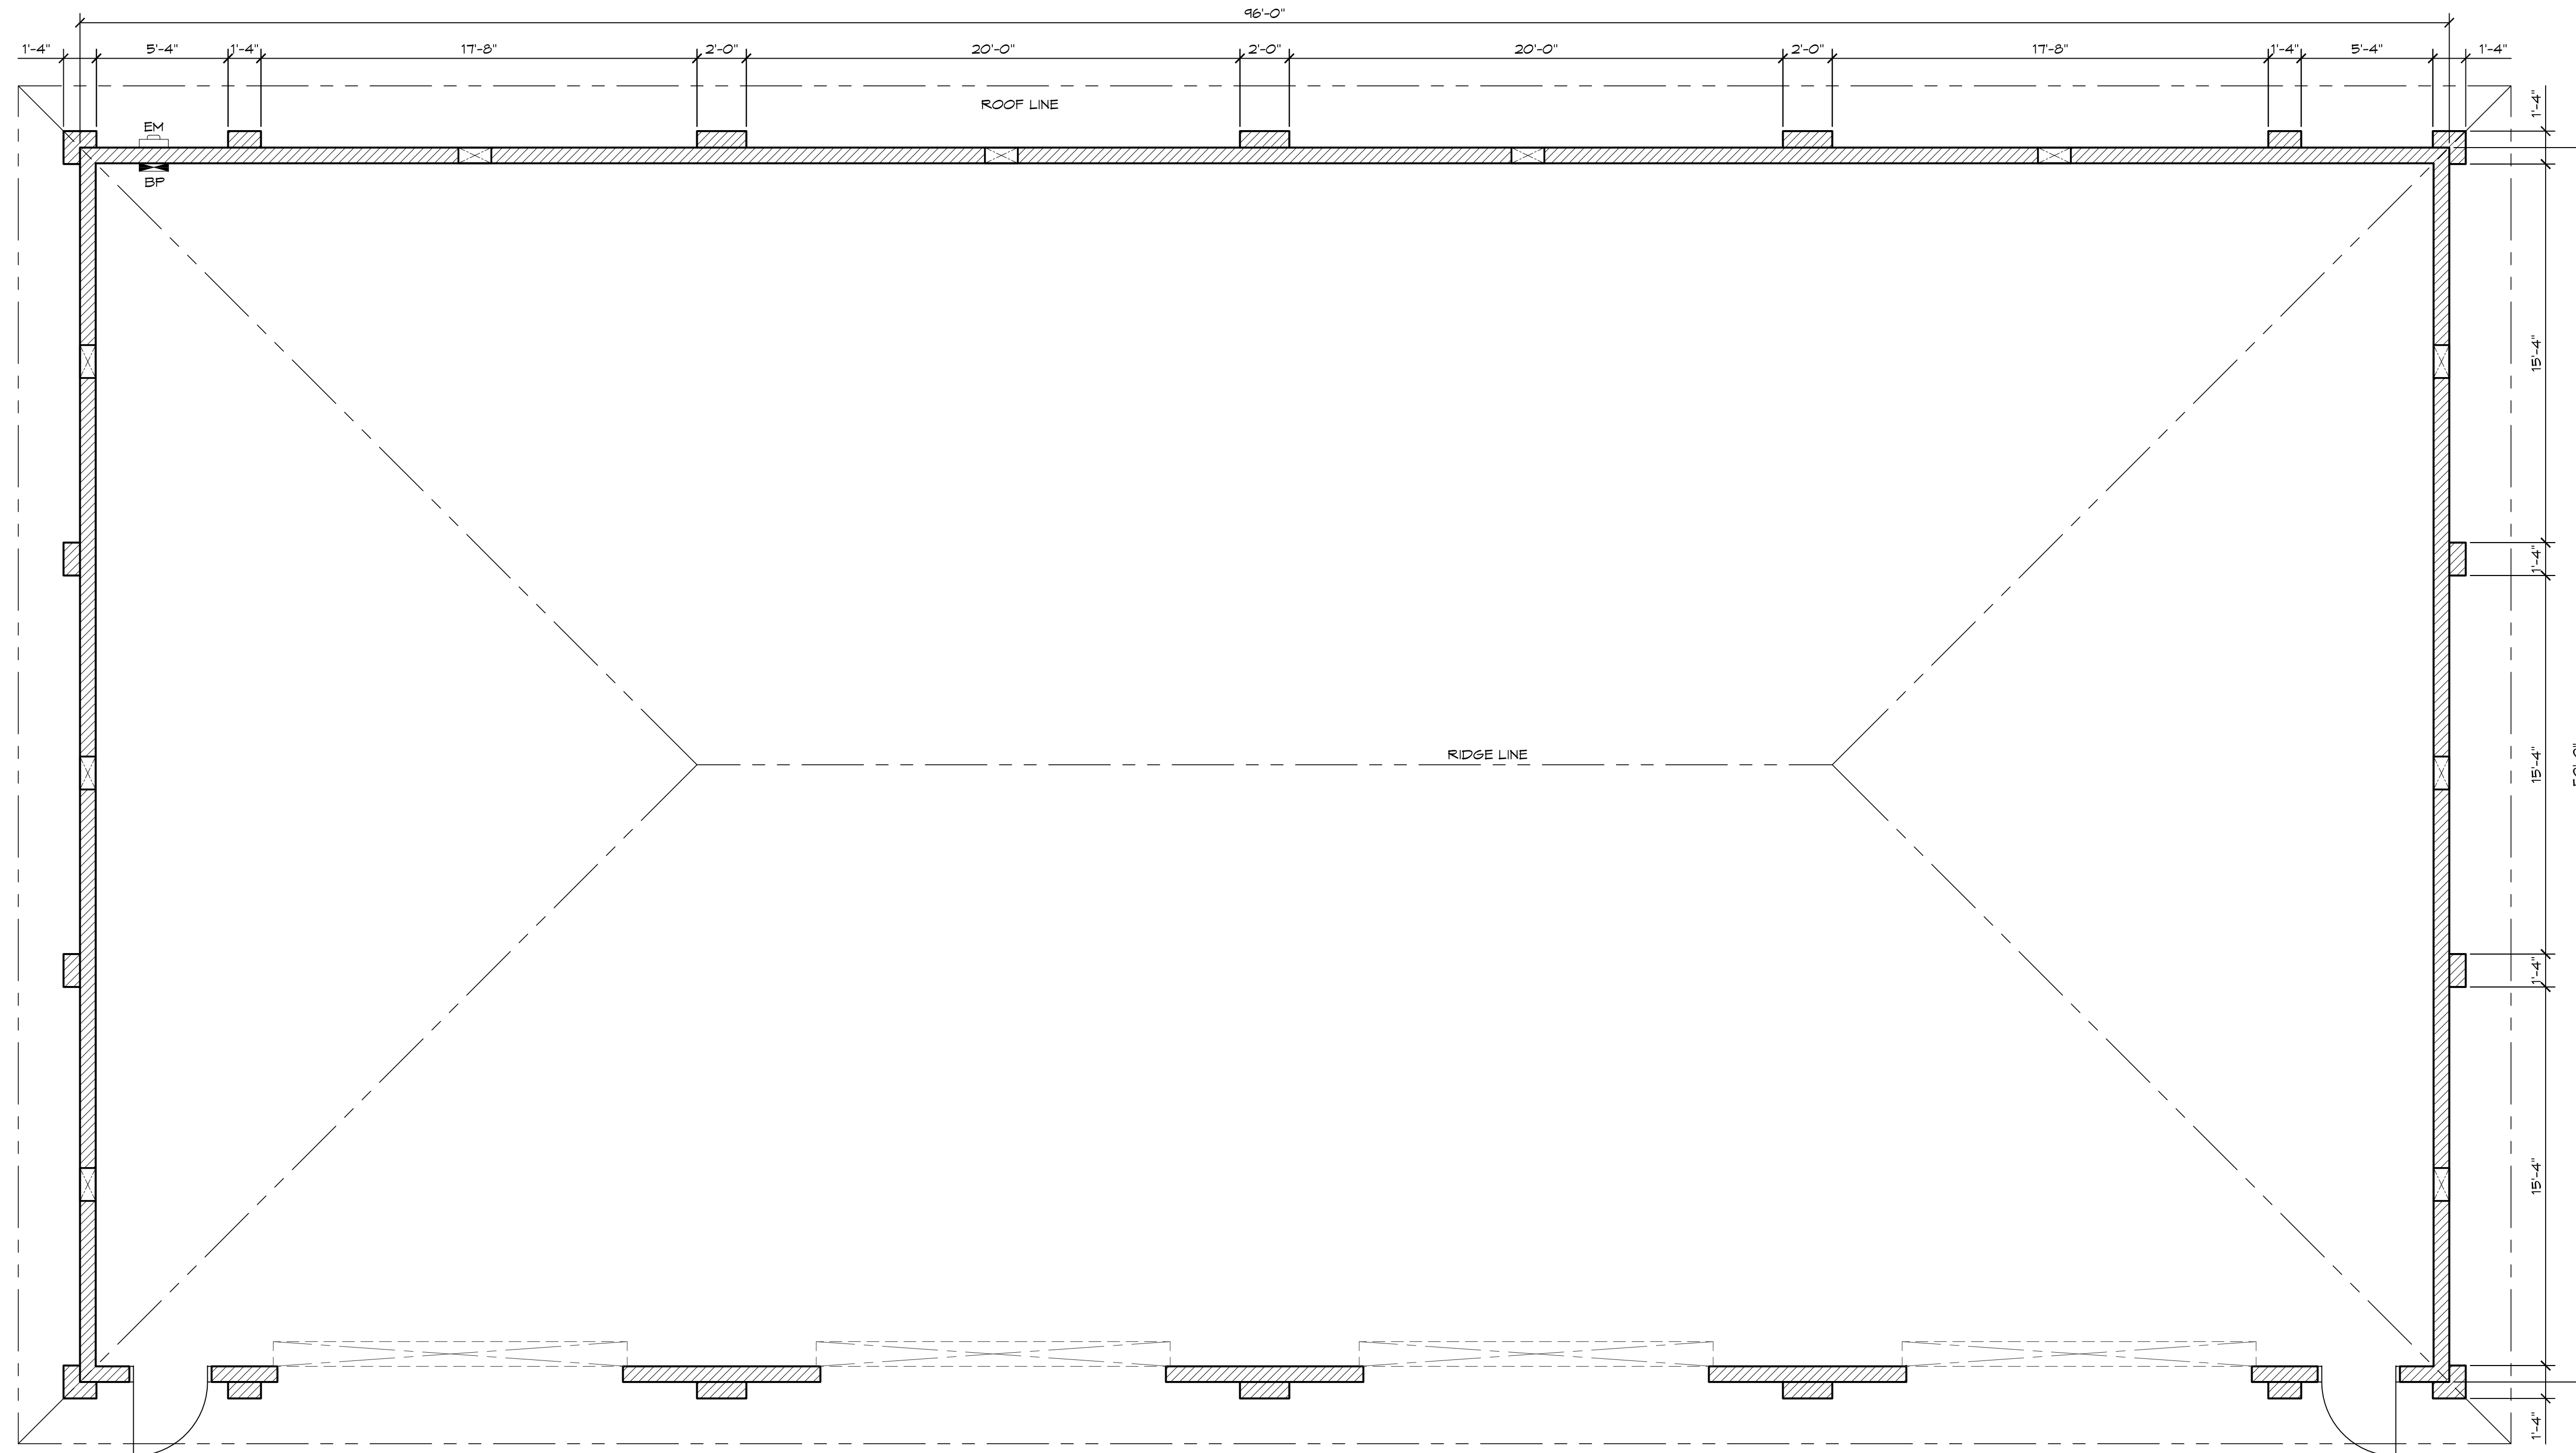


1 FLOOR PLAN  
SCALE: 1/4" = 1'-0"

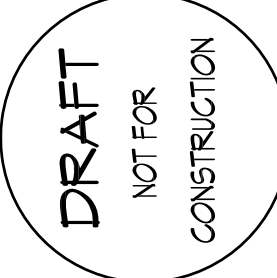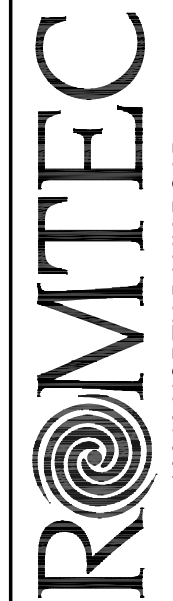


DESCRIPTION	
BY	
DATE	
REV	
	
© 2010 ROMTEC, INC. ALL RIGHTS RESERVED. THESE PLANS AND DRAWINGS MAY NOT BE REPRODUCED, ADAPTED OR FURTHER DISTRIBUTED. NO BUILDINGS MAY BE CONSTRUCTED FROM THESE PLANS, WITHOUT THE WRITTEN PERMISSION OF ROMTEC, INC.	
PROJECT: CUSTOM 4-BAY X 50' MAINTENANCE BUILDING STREET ADDRESS CITY, STATE	18240 NORTH BANK ROAD ROSEBURG, OR 97470 (541)-496-3541 FAX (541)-496-0803
PLAN SET#	253
DATE:	08/16/2014
DRAWN BY:	SK
SHEET NO.	1

# Model - 2820

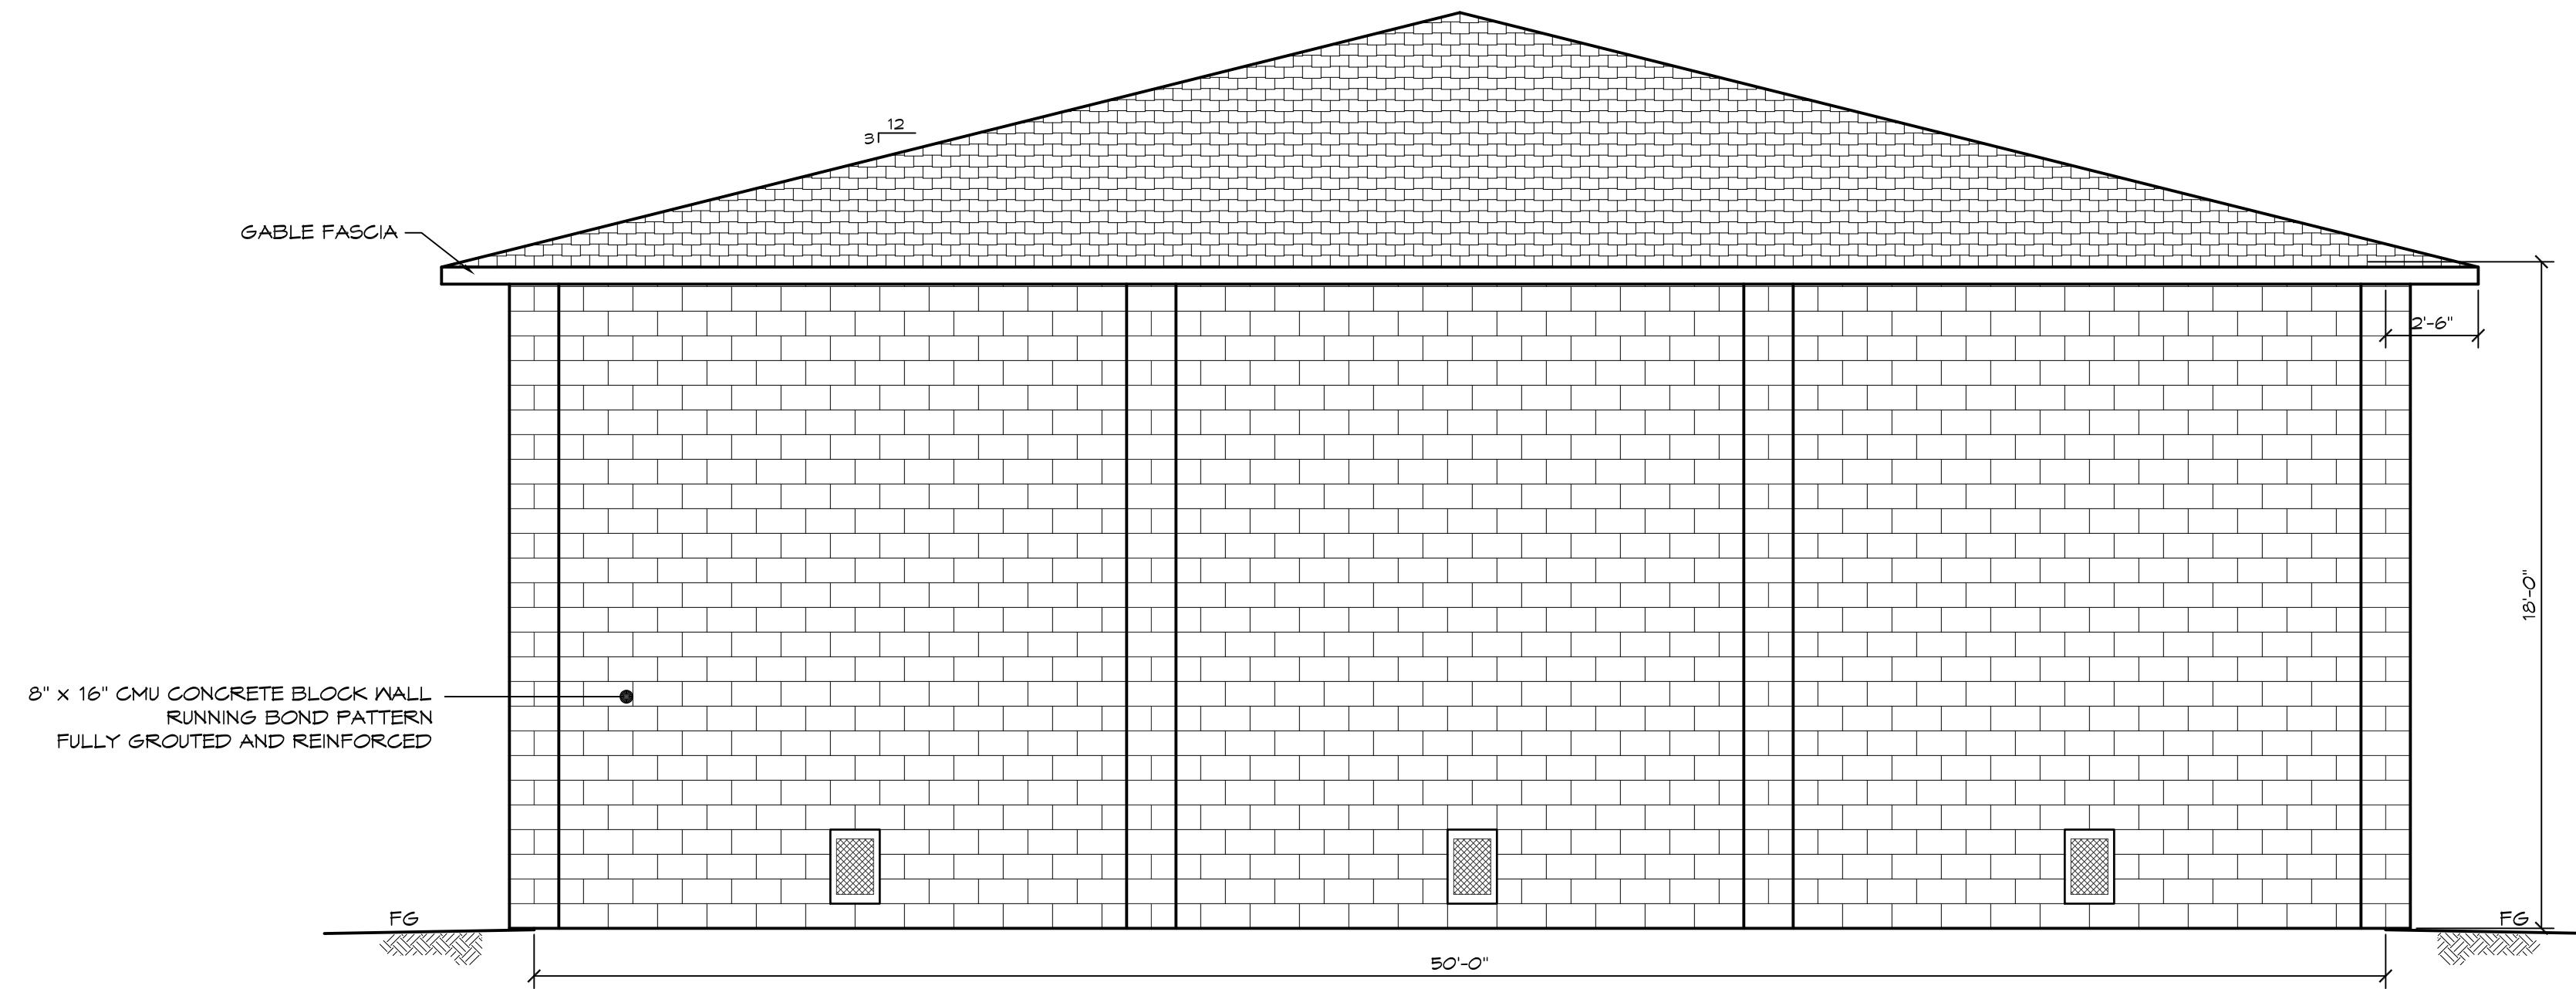

1 WEST ELEVATION  
SCALE: 1/4" = 1'-0"

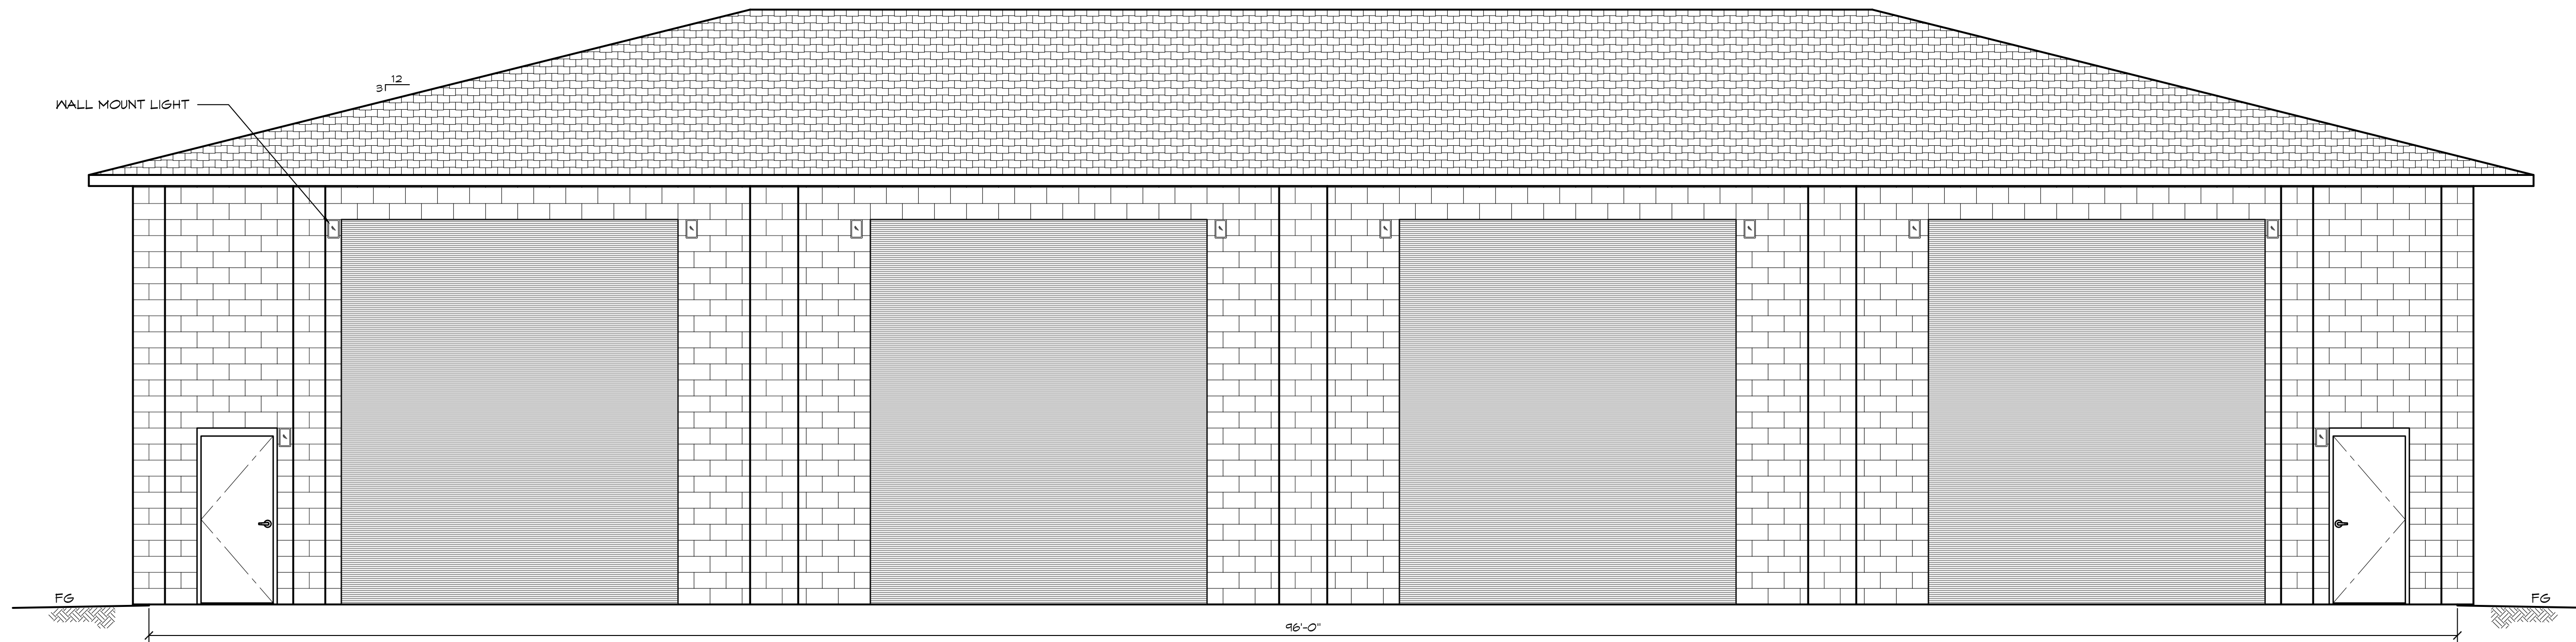

2 SOUTH ELEVATION  
SCALE: 1/4" = 1'-0"

REV	DATE	BY	DESCRIPTION

DRAFT  
NOT FOR  
CONSTRUCTION

© 2010 ROMTEC, INC. ALL RIGHTS RESERVED. THESE PLANS AND DRAWINGS MAY NOT BE REPRODUCED, ADAPTED OR FURTHER DISTRIBUTED, NO BUILDINGS MAY BE CONSTRUCTED FROM THESE PLANS, WITHOUT THE WRITTEN PERMISSION OF ROMTEC, INC.  
**ROMTEC**  
18240 NORTH BANK ROAD  
ROSEBURG, OR 97470  
(541)-496-3541 FAX (541)-496-0803

PROJECT: CUSTOM  
4-BAY X 50' MAINTENANCE BUILDING  
STREET ADDRESS  
CITY, STATE  
SHEET TITLE:  
ELEVATIONS

PLAN SET#	253
DATE:	08/16/2014
DRAWN BY:	SK
SHEET NO.	2