

LEGEND		
SYMBOL	DESCRIPTION	AREA/ QUANTITY
---	GABLE VENT	2
*****	LOUVERED GABLE VENT	2
---	RIDGE VENT	2
=====	2x6 WOOD FILLER WALL	2
	EXTERIOR WALL LIGHTS	6
	INTERIOR CEILING LIGHTS	7
⊗	FLOOR DRAIN	5
⦶	ELECTRICAL OUTLET	1
	18"x18" LOUVERED DOOR VENT	2
	16" x 24" KICKPROOF WALL VENT	2

THESE PLAN VIEW AND ELEVATION DRAWINGS ARE A PRELIMINARY ARCHITECTURAL REPRESENTATION OF THE BUILDING. ALL DIMENSIONS, FEATURES AND COMPONENTS SHOWN ON THESE PRELIMINARY DRAWINGS MAY OR MAY NOT BE PART OF THE QUOTE. PLEASE REFER TO THE "SCOPE OF SUPPLY AND SERVICES" LETTER PROVIDED WITH YOUR QUOTE FOR ROMTEC'S PROPOSED SCOPE OF SUPPLY.


## WALL TYPE SCHEDULE

- 8" REINFORCED CONCRETE MASONRY BLOCK WALL WITH MORTAR JOINTS, GROUTED SOLID ALL CELLS RUNNING BOND PATTERN.
- 6" REINFORCED CONCRETE MASONRY BLOCK WALL WITH MORTAR JOINTS, GROUTED SOLID ALL CELLS RUNNING BOND PATTERN.


PHENOLIC FOLD-UP  
SHOWER BENCH, TYP 2

ROMTEC SHOWER BENCH STEEL  
FRAME WITH CEDAR SLATS, TYP 2

CONCRETE WALK (BY INSTALLER)

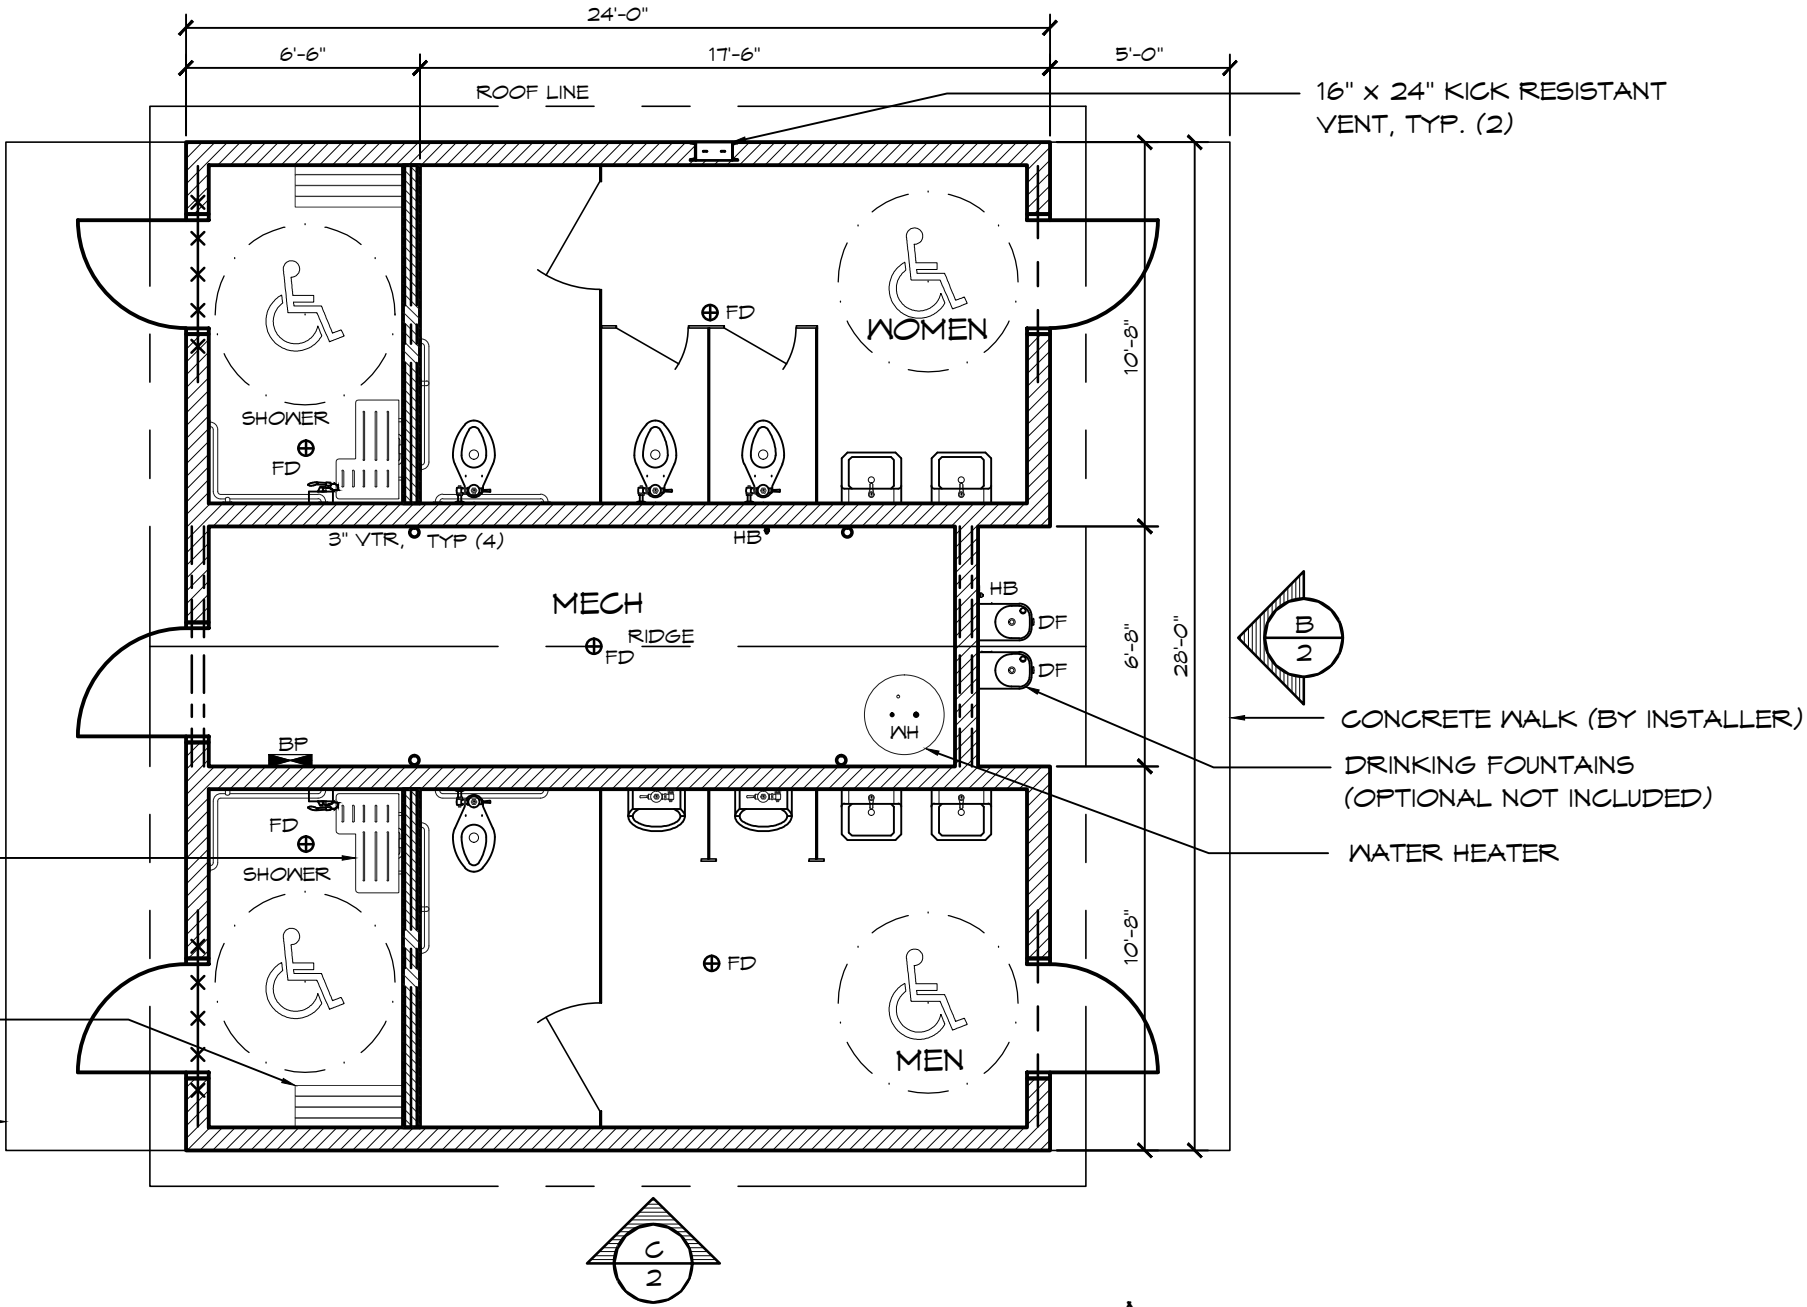

1 FLOOR PLAN  
SCALE: 3/16" = 1'-0"

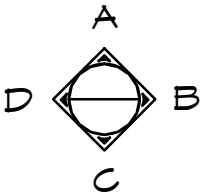

© 2015 ROMTEC, INC. ALL RIGHTS RESERVED. THESE PLANS AND DRAWINGS MAY NOT BE REPRODUCED, ADAPTED OR FURTHER DISTRIBUTED, AND NO BUILDINGS MAY BE CONSTRUCTED FROM THESE PLANS, WITHOUT THE WRITTEN PERMISSION OF ROMTEC, INC.

PROJECT: 2092 SIERRA IV MULTI USER RESTROOMS W/SHOWERS

CUSTOMER  
PROJECT  
LOCATION

PROJECT#:

MODEL#:  
2092

DATE:  
08/15/18

REVISIONS

REV. DATE: BY

DRAWN BY:  
TH

SHEET NO.

1


ROMTEC

18240 NORTH BANK ROAD - ROSEBURG, OR 97470

(541) 496-3541 FAX (541) 496-0803


PRELIMINARY

SHEET TITLE: FLOOR PLAN

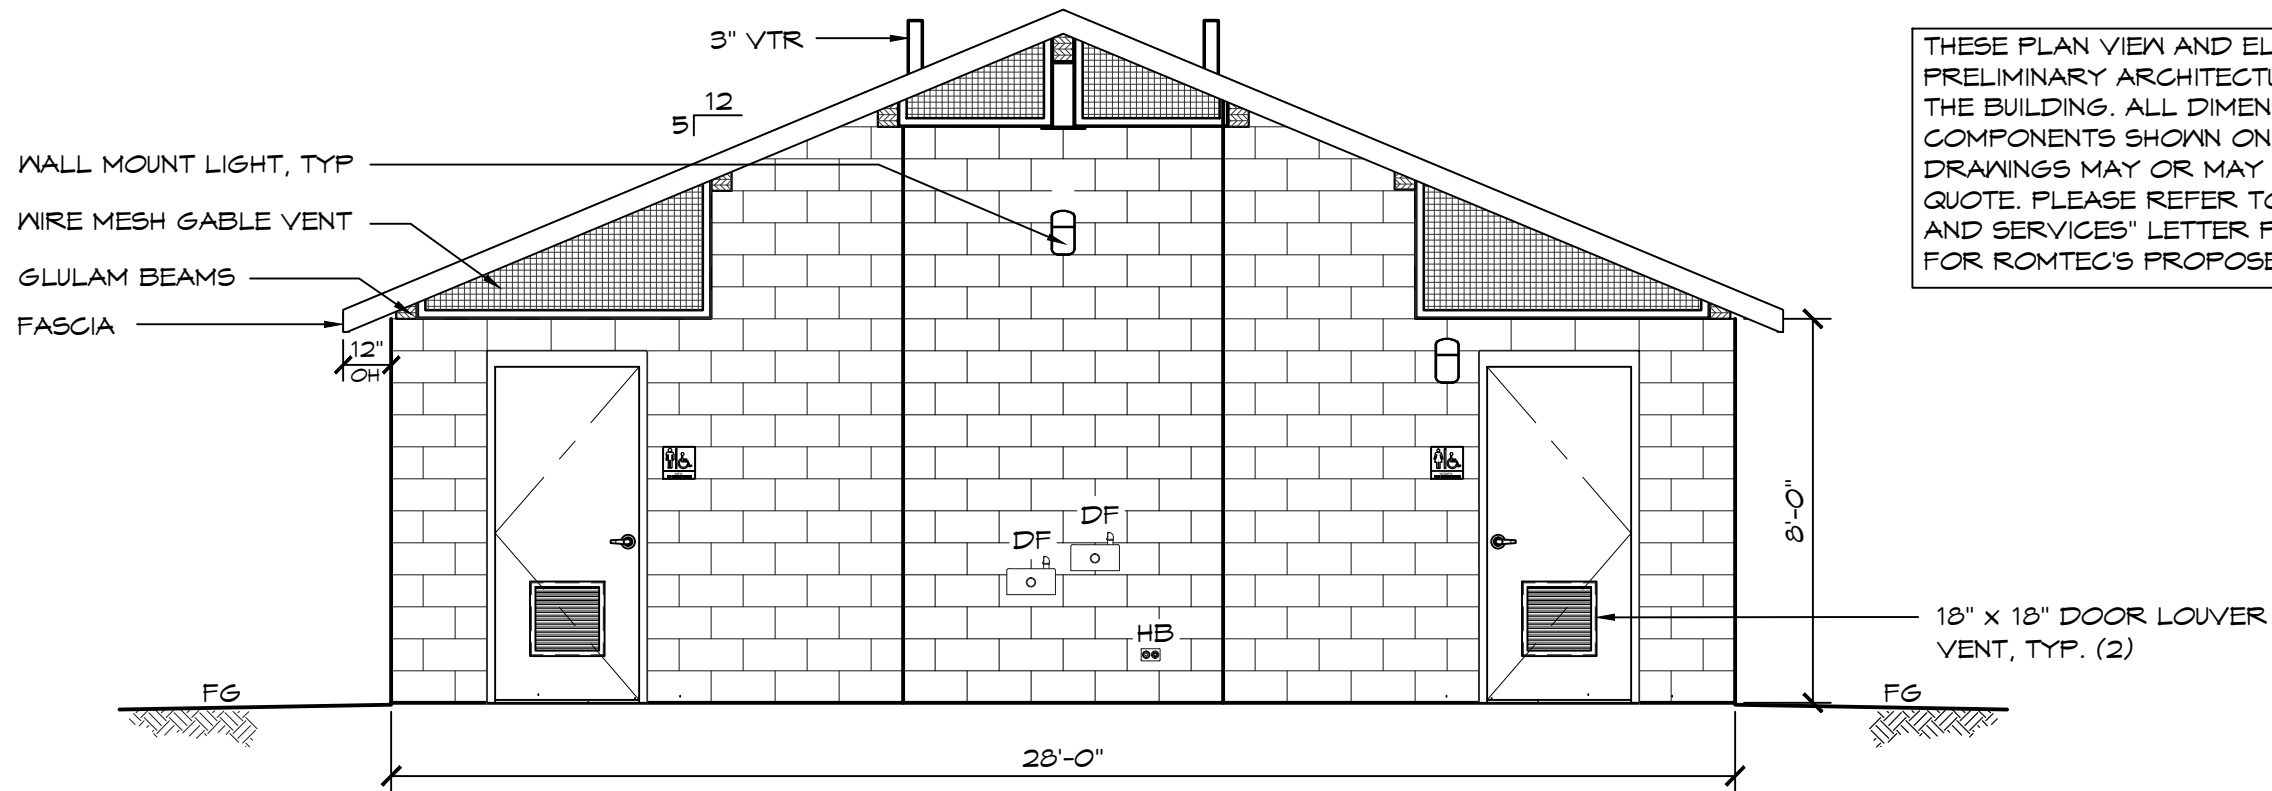

**B** ELEVATION VIEW  
SCALE: 1/4" = 1'-0"

THESE PLAN VIEW AND ELEVATION DRAWINGS ARE A PRELIMINARY ARCHITECTURAL REPRESENTATION OF THE BUILDING. ALL DIMENSIONS, FEATURES AND COMPONENTS SHOWN ON THESE PRELIMINARY DRAWINGS MAY OR MAY NOT BE PART OF THE QUOTE. PLEASE REFER TO THE "SCOPE OF SUPPLY AND SERVICES" LETTER PROVIDED WITH YOUR QUOTE FOR ROMTEC'S PROPOSED SCOPE OF SUPPLY.

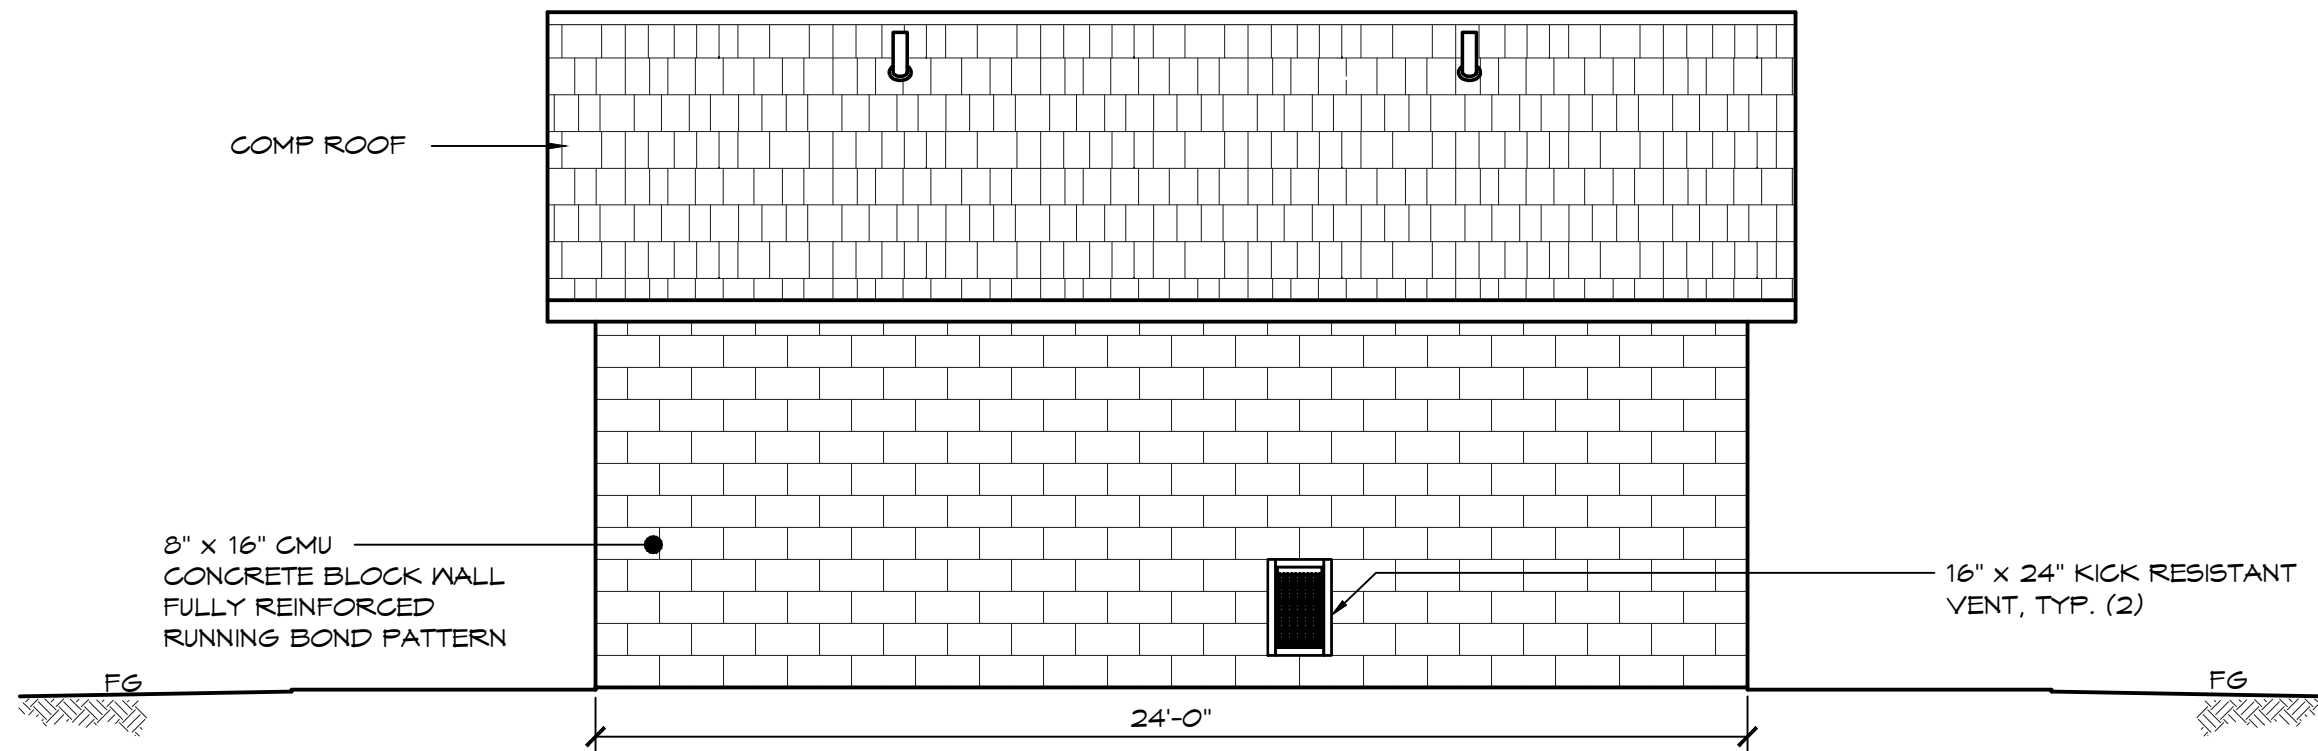

**C** ELEVATION VIEW  
SCALE: 1/4" = 1'-0"

© 2015 ROMTEC, INC. ALL RIGHTS RESERVED. THESE PLANS AND DRAWINGS MAY NOT BE REPRODUCED, ADAPTED OR FURTHER DISTRIBUTED, AND NO BUILDINGS MAY BE CONSTRUCTED FROM THESE PLANS, WITHOUT THE WRITTEN PERMISSION OF ROMTEC, INC.

PROJECT: 2092 SIERRA IV MULTI USER RESTROOMS W/SHOWERS

CUSTOMER  
PROJECT  
LOCATION

PROJECT#:	
MODEL#:	
2092	
DATE:	
08/15/18	
REVISIONS	
REV.	DATE:
DRAWN BY:	
TH	

SHEET NO.

2

**ROMTEC**

18240 NORTH BANK ROAD - ROSEBURG, OR 97470  
(541) 496-3541 FAX (541) 496-0803

PRELIMINARY

SHEET TITLE: ELEVATIONS