

# Model - 2440

PARKING LOT

## WALL TYPE SCHEDULE

 8" MORTAR JOINT CMU WALL REINFORCED & GROUT FILLED

# ROMTEC

18240 NORTH BANK ROAD - ROSEBURG, OR 97470  
(541) 496-3541 FAX (541) 496-0803

# PRELIMINARY


© 2011 ROMTEC, INC. ALL RIGHTS RESERVED. THESE PLANS AND DRAWINGS MAY NOT BE REPRODUCED, ADAPTED OR FURTHER DISTRIBUTED, AND NO BUILDINGS MAY BE CONSTRUCTED FROM THESE PLANS, WITHOUT THE WRITTEN PERMISSION OF ROMTEC, INC.

PROJECT: SIERRA III MULTI-USER RESTROOM  
HIDDEN VALLEY PARK  
MARTINEZ, CALIFORNIA

PROJECT#:	0016	
MODEL#:	SIERRA III	
DATE:	08/11/11	
REVISIONS		
REV.	DATE	BY

DRAWN BY: CR

SHEET NO. 1

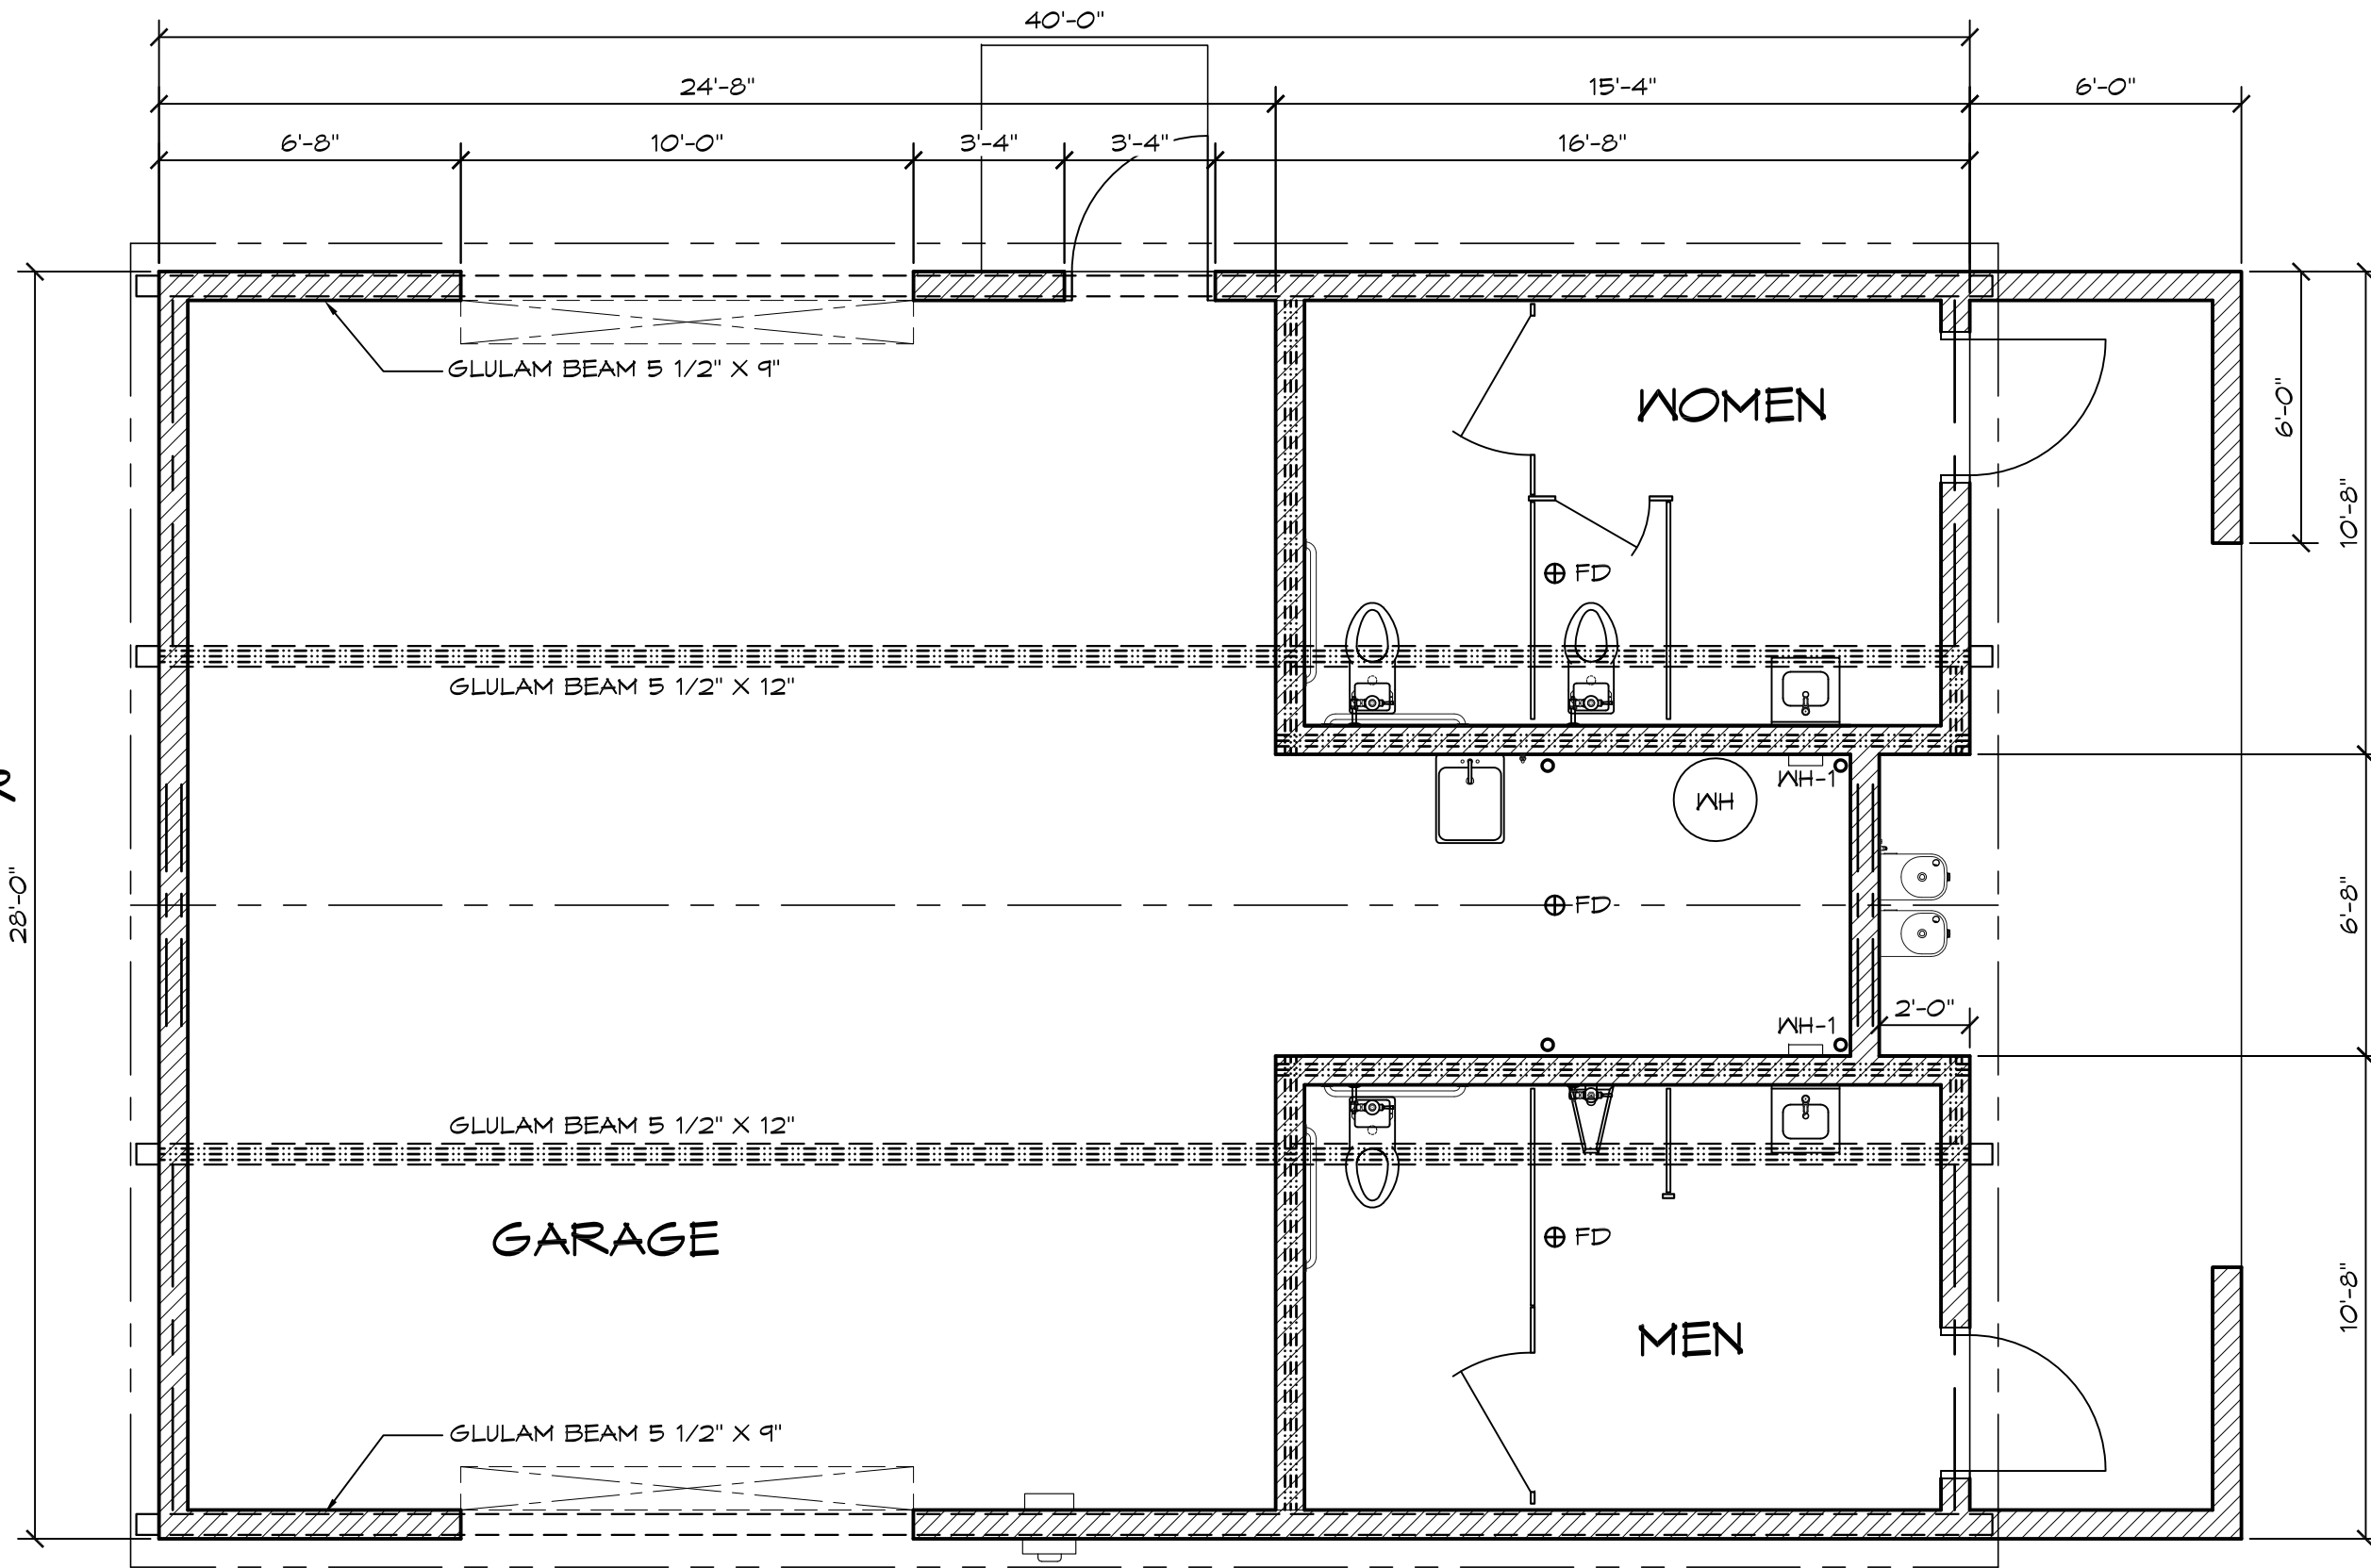

1


## FLOOR PLAN

SCALE: 1/4" = 1'-0"



1

# Model - 2440

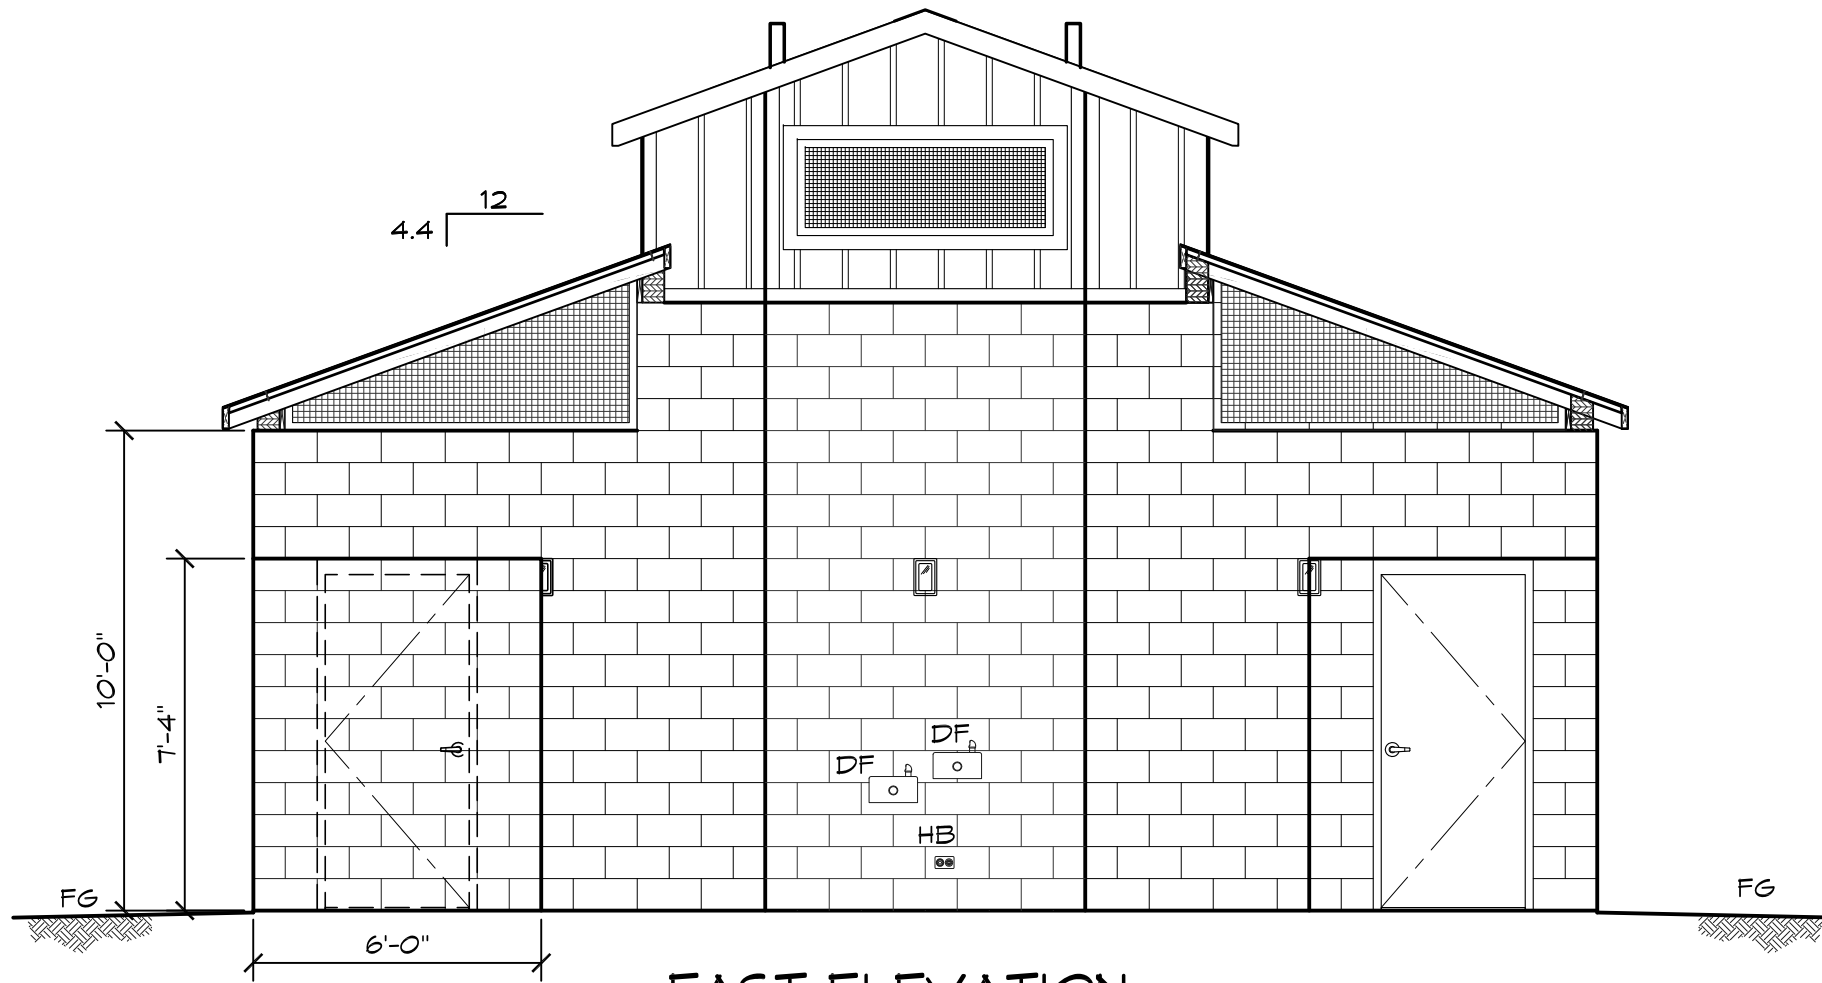

**EAST ELEVATION**

2

SCALE: 1/4" = 1'-0"

LEGEND		
SYMBOL	DESCRIPTION	AREA/ QUANTITY
----	GABLE VENT	4
====	RIDGE VENT	8
====	RIDGE LEXAN WINDOW	4
	2x8 WOOD FILLER WALL	2
	EXTERIOR WALL LIGHTS	7
	INTERIOR WALL LIGHTS	2
	INTERIOR CEILING LIGHTS	5
	AREA OF ROOFING	1347 SF
⊗	FLOOR DRAIN	3
⊕	ELECTRICAL OUTLET	5
□-□	GLU-LAM BEAM	4

© 2011 ROMTEC, INC. ALL RIGHTS RESERVED. THESE PLANS AND DRAWINGS MAY NOT BE REPRODUCED, ADAPTED OR FURTHER DISTRIBUTED, AND NO BUILDINGS MAY BE CONSTRUCTED FROM THESE PLANS, WITHOUT THE WRITTEN PERMISSION OF ROMTEC, INC.

PROJECT: SIERRA III MULTI-USER RESTROOM  
 HIDDEN VALLEY PARK  
 MARTINEZ, CALIFORNIA

PROJECT#:	0016
MODEL#:	SIERRA III
DATE:	08/11/11
REVISIONS	
REV.	DATE:
DRAWN BY:	CR

SHEET NO.


2

**ROMTEC**  
 18240 NORTH BANK ROAD - ROSEBURG, OR 97470  
 (541) 496-3541 FAX (541) 496-0803

PRELIMINARY

SHEET TITLE: FLOOR PLAN (OPTION 2)

# Model - 2440

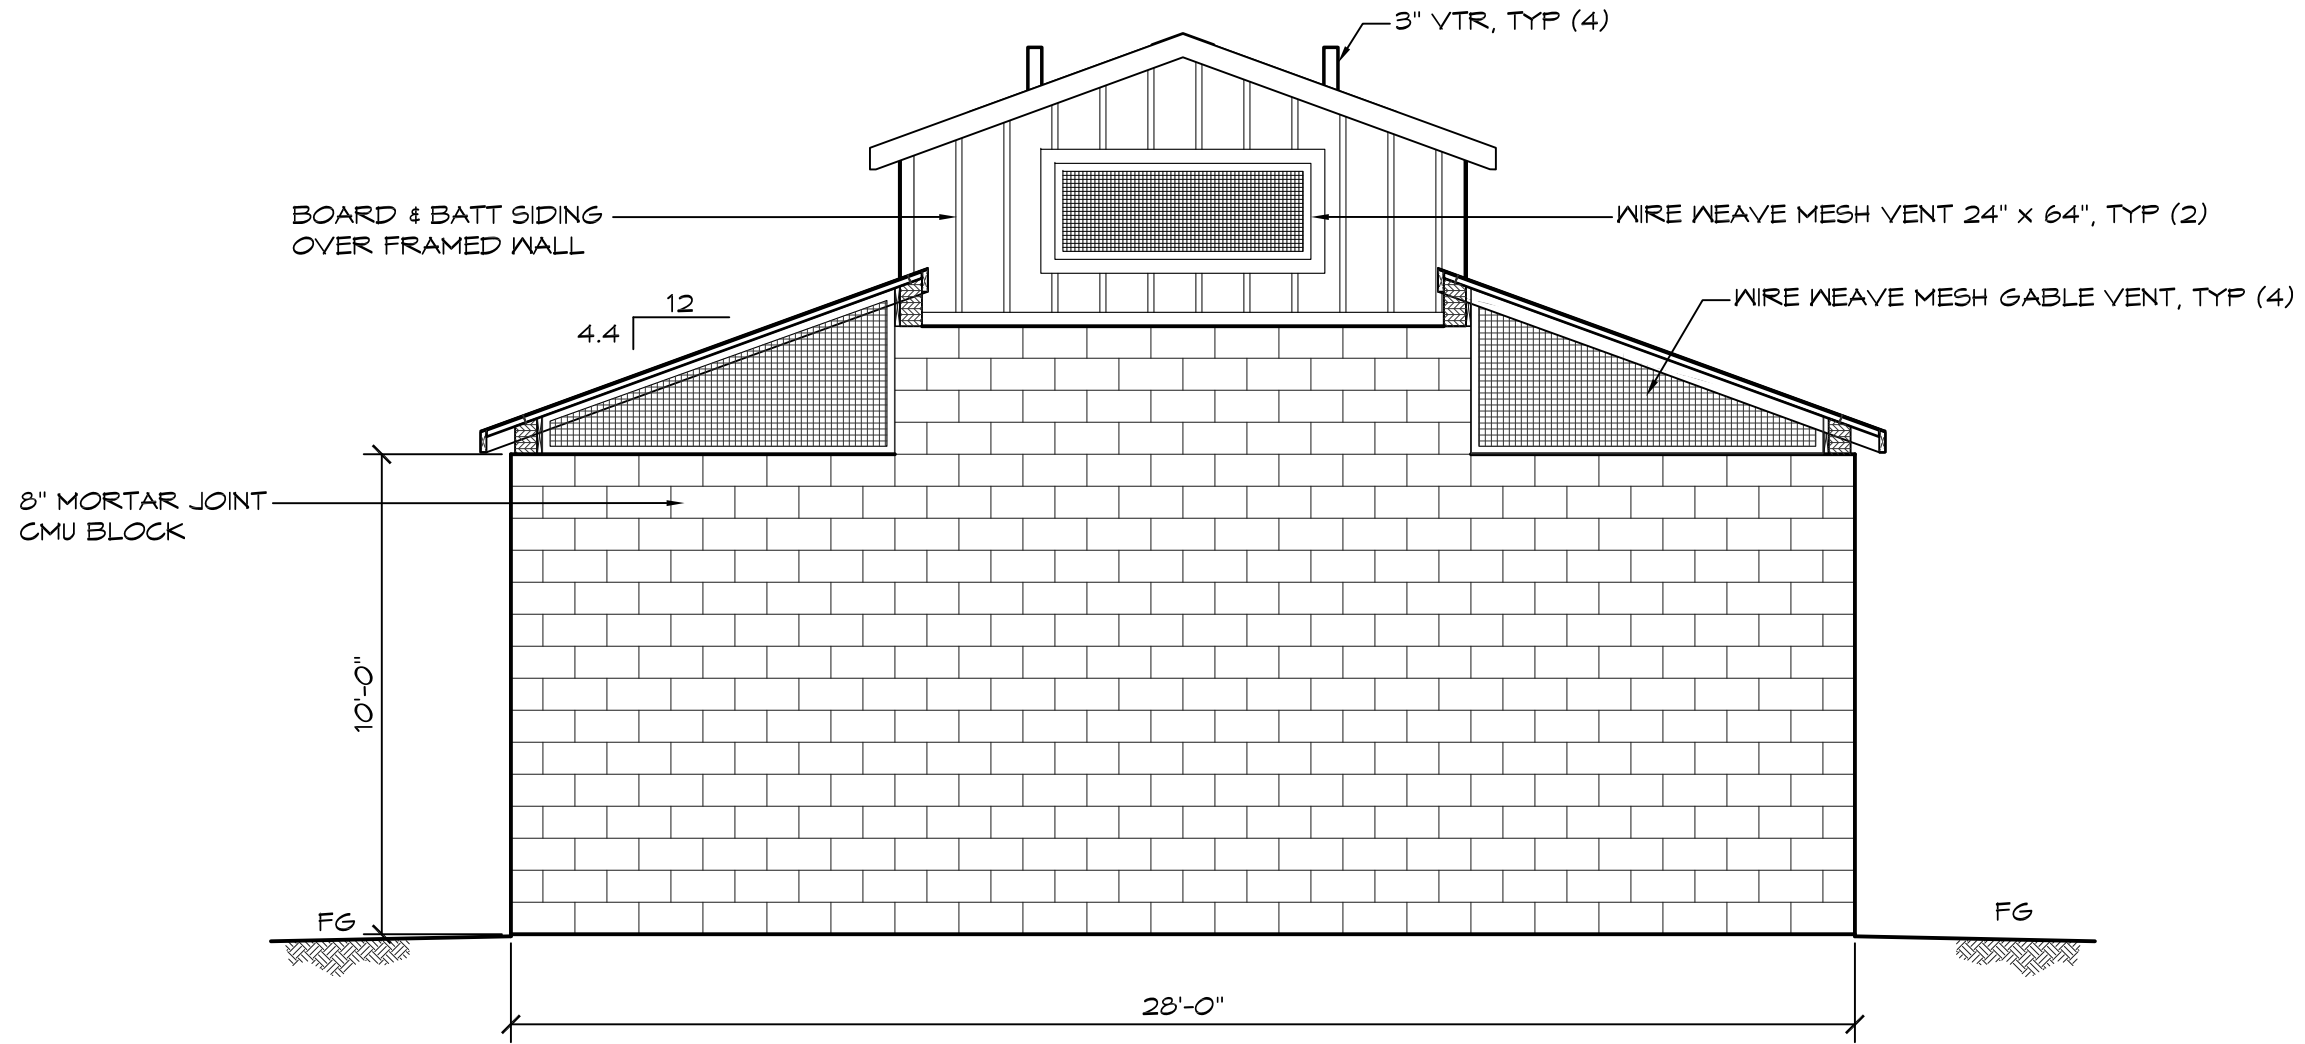

2
WEST ELEVATION  
 SCALE: 1/4" = 1'-0"

ROMTEC

18240 NORTH BANK ROAD - ROSEBURG, OR 97470  
(541) 496-3541 FAX (541) 496-0803

PRELIMINARY

© 2011 ROMTEC, INC. ALL RIGHTS RESERVED. THESE PLANS AND DRAWINGS MAY NOT BE REPRODUCED, ADAPTED OR FURTHER DISTRIBUTED, AND NO BUILDINGS MAY BE CONSTRUCTED FROM THESE PLANS, WITHOUT THE WRITTEN PERMISSION OF ROMTEC, INC.

PROJECT: SIERRA III MULTI-USER RESTROOM  
HIDDEN VALLEY PARK  
MARTINEZ, CALIFORNIA


PROJECT#: 0016		
MODEL#: SIERRA III		
DATE: 08/11/11		
REVISIONS		
REV.	DATE:	BY:
DRAWN BY: CR		

SHEET TITLE: FLOOR PLAN (OPTION 2)

# Model - 2440

**ROMTEC**  
 18240 NORTH BANK ROAD - ROSEBURG, OR 97470  
 (541) 496-3541 FAX (541) 496-0803  
**PRELIMINARY**

DELTA RIB METAL ROOFING

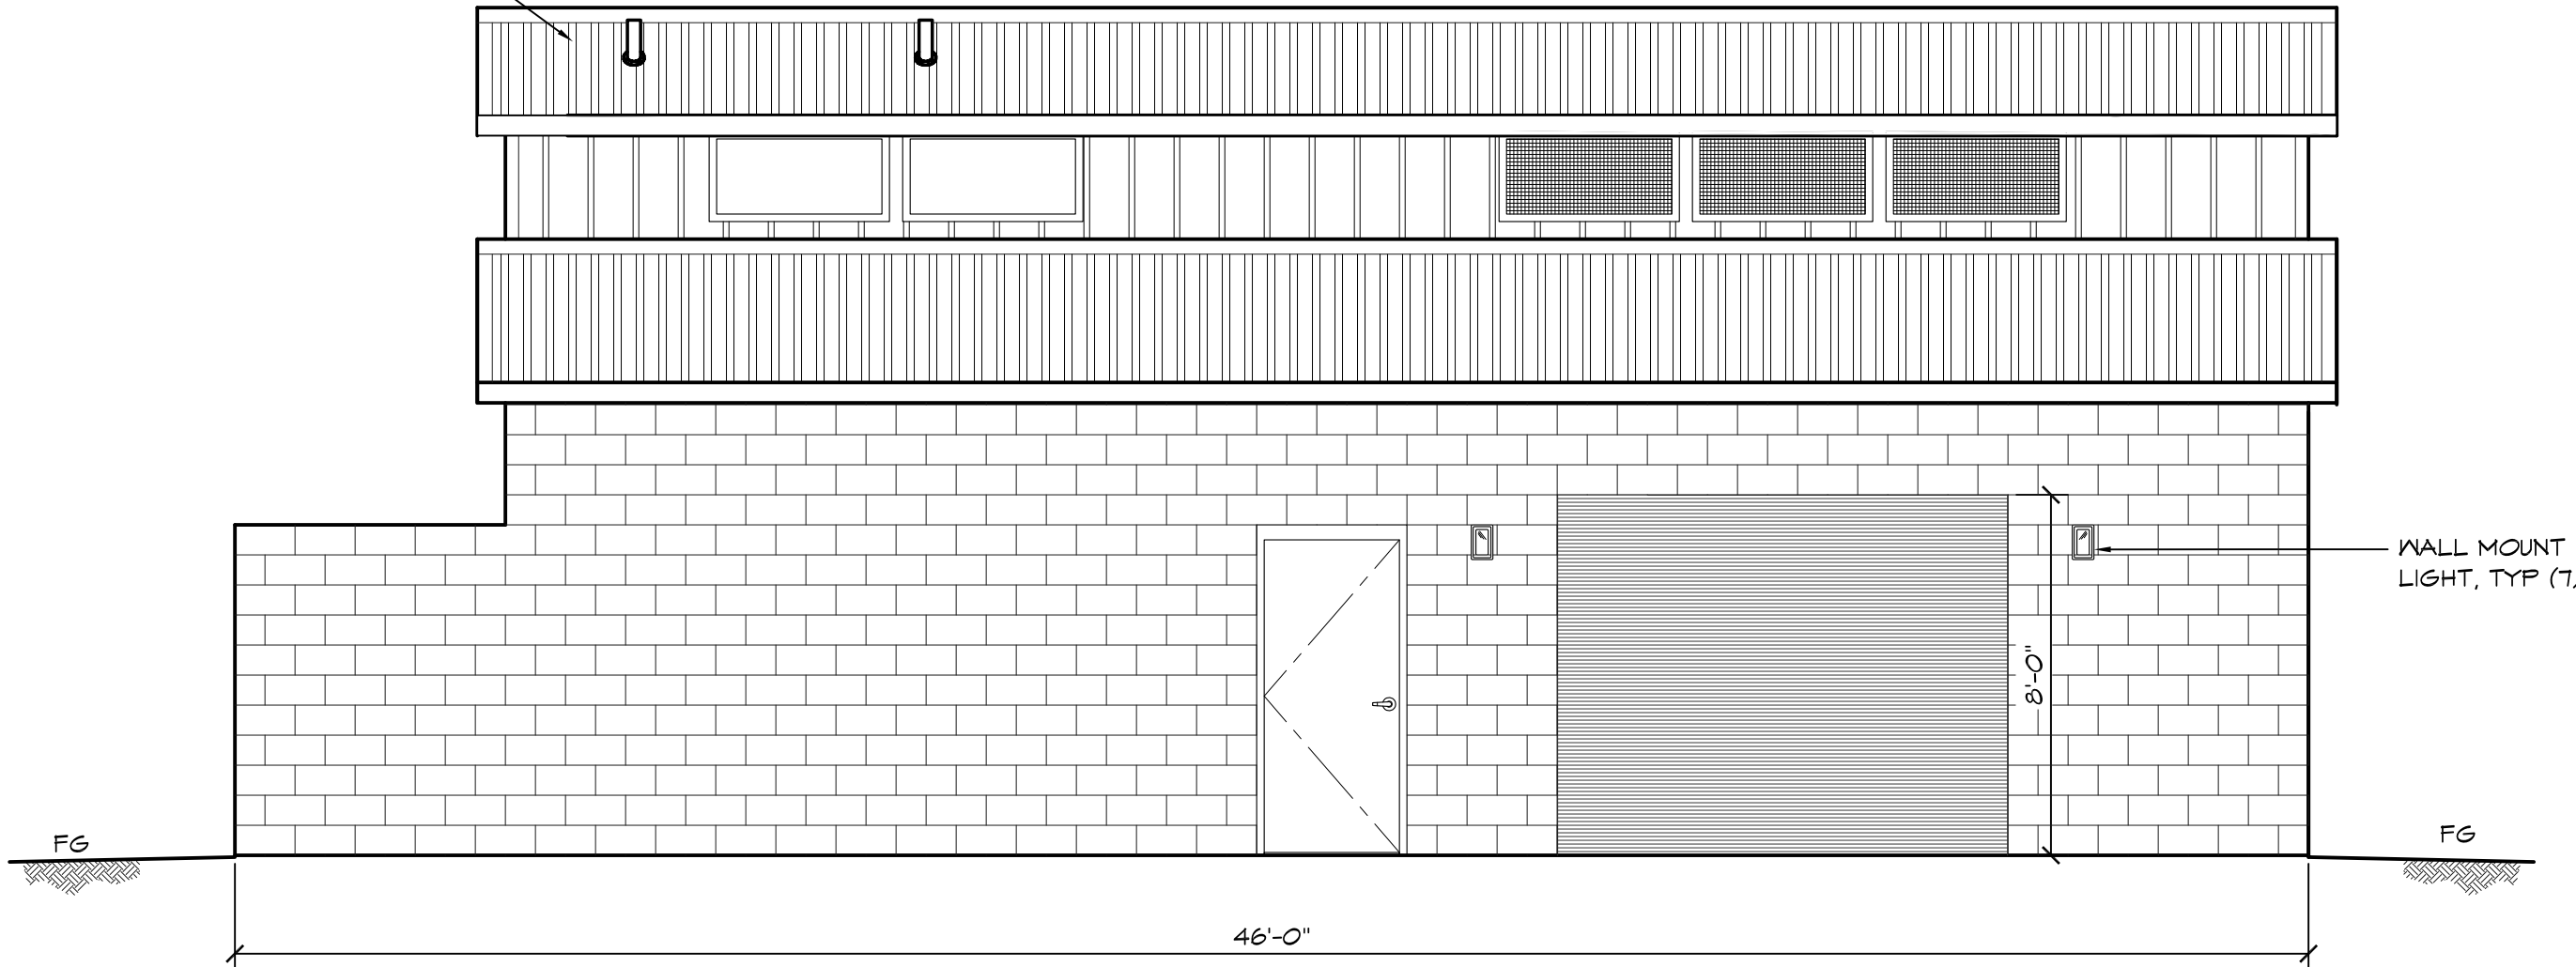

1

## NORTH ELEVATION

SCALE: 1/4" = 1'-0"

© 2011 ROMTEC, INC. ALL RIGHTS RESERVED. THESE PLANS AND DRAWINGS MAY NOT BE REPRODUCED, ADAPTED OR FURTHER DISTRIBUTED, AND NO BUILDINGS MAY BE CONSTRUCTED FROM THESE PLANS, WITHOUT THE WRITTEN PERMISSION OF ROMTEC, INC.

PROJECT: SIERRA III MULTI-USER RESTROOM  
 HIDDEN VALLEY PARK  
 MARTINEZ, CALIFORNIA


PROJECT#:	0016
MODEL#:	SIERRA III
DATE:	08/11/11
REVISIONS	
REV.	DATE:
DRAWN BY:	CR

SHEET TITLE: FLOOR PLAN (OPTION 2)

SHEET NO.

4

# Model - 2440

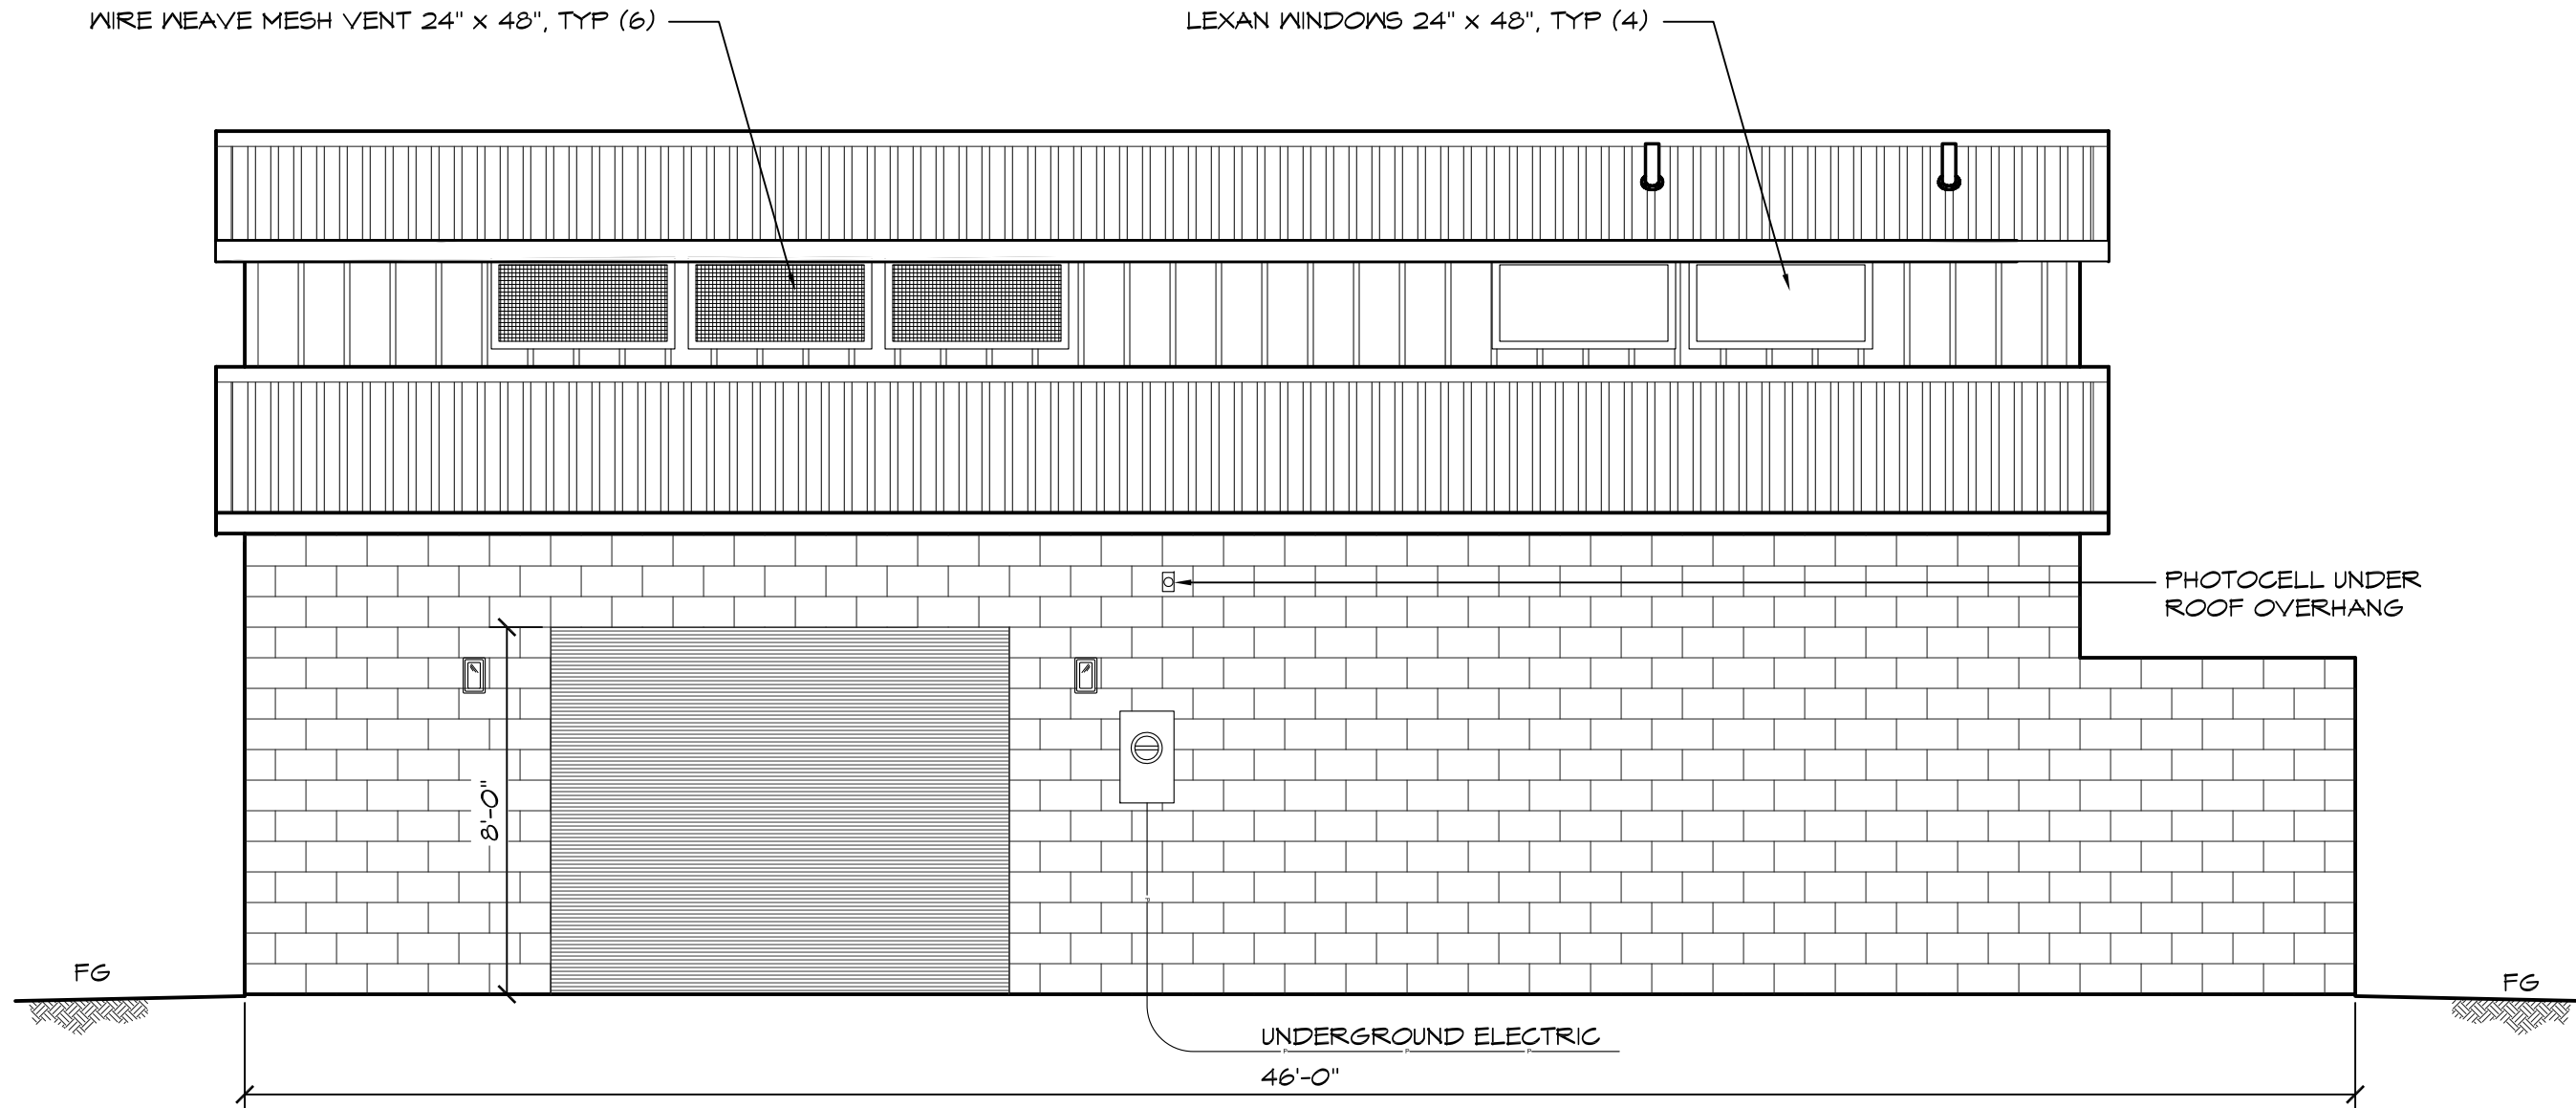

1

## SOUTH ELEVATION

SCALE: 1/4" = 1'-0"

© 2011 ROMTEC, INC. ALL RIGHTS RESERVED. THESE PLANS AND DRAWINGS MAY NOT BE REPRODUCED, ADAPTED OR FURTHER DISTRIBUTED, AND NO BUILDINGS MAY BE CONSTRUCTED FROM THESE PLANS, WITHOUT THE WRITTEN PERMISSION OF ROMTEC, INC.

PROJECT: SIERRA III MULTI-USER RESTROOM  
 HIDDEN VALLEY PARK  
 MARTINEZ, CALIFORNIA

PROJECT#: 0016

MODEL#: SIERRA III

DATE: 08/11/11

REVISIONS

REV.	DATE:	BY:

DRAWN BY: CR

SHEET NO.

5

**ROMTEC**

18240 NORTH BANK ROAD - ROSEBURG, OR 97470  
 (541) 496-3541 FAX (541) 496-0803

**PRELIMINARY**

SHEET TITLE: FLOOR PLAN (OPTION 2)