


Model - 2822

LEGEND		
SYMBOL	DESCRIPTION	AREA/ QUANTITY
	EXTERIOR WALL LIGHTS	10
	INTERIOR CEILING LIGHTS	16
⊕	ELECTRICAL OUTLET	1



WALL TYPE SCHEDULE

 8" X 16" CMU CONCRETE BLOCK WALL
FULLY REINFORCED RUNNING BOND PATTERN

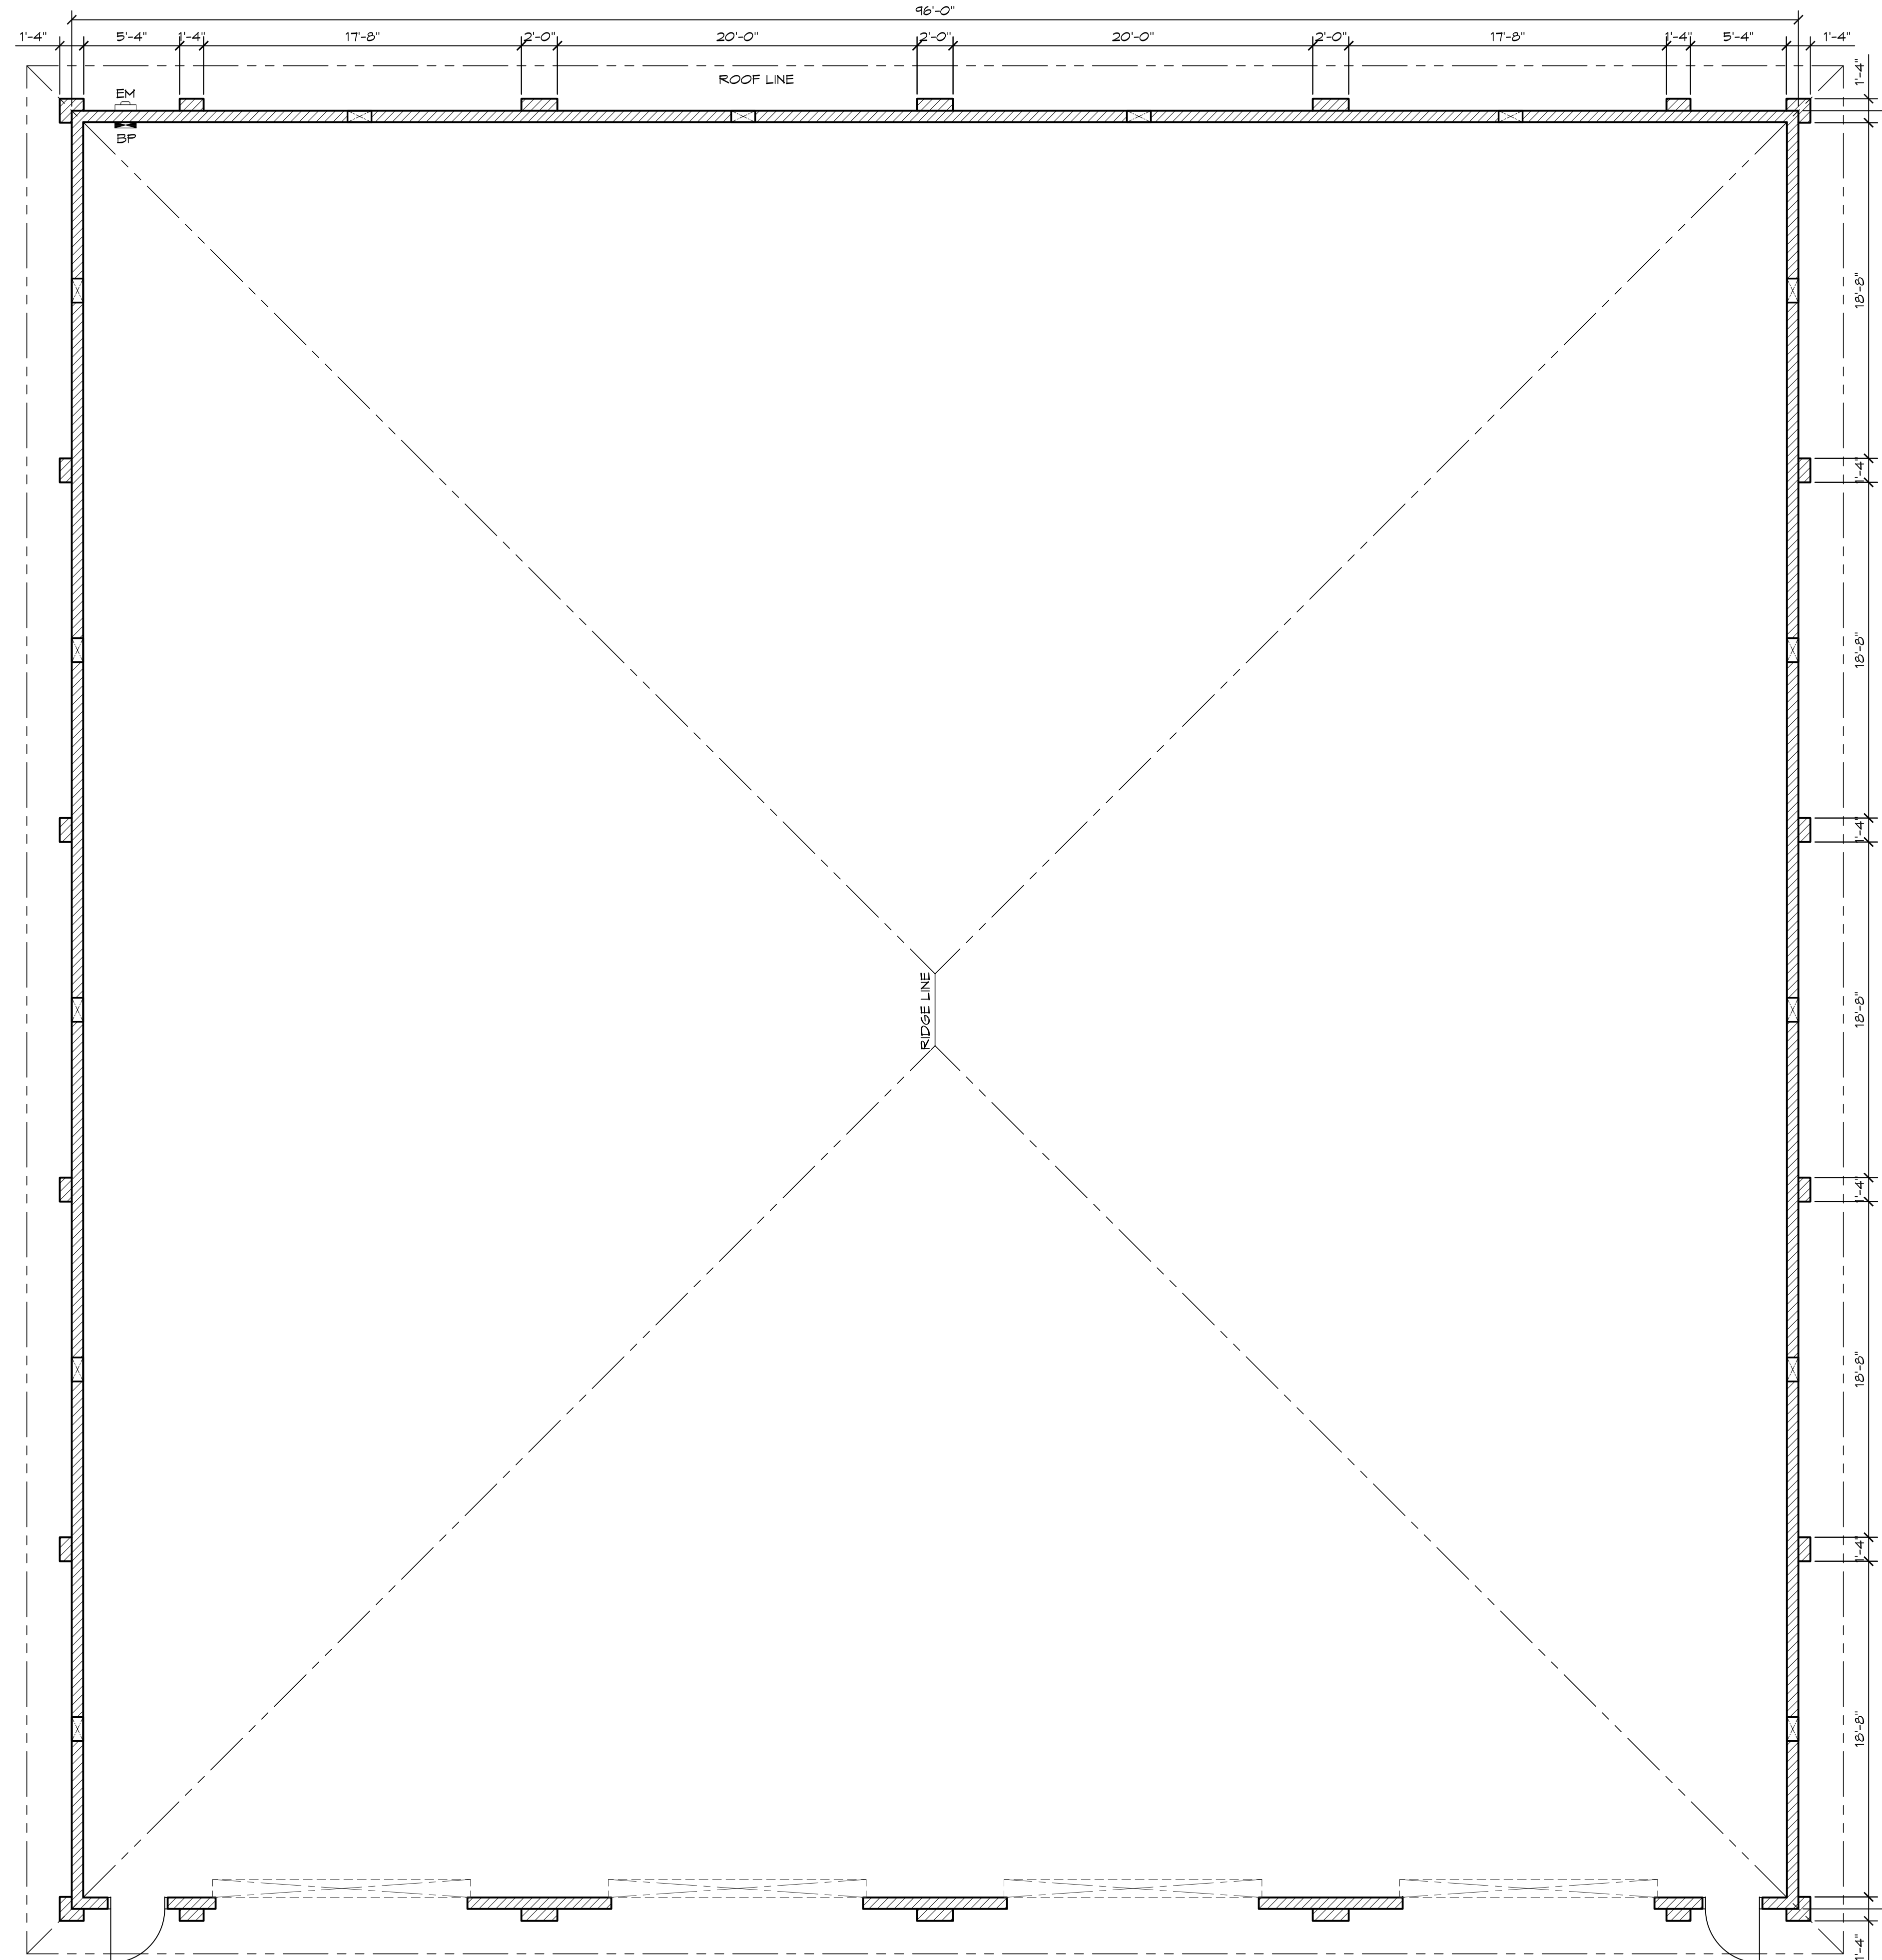


1 FLOOR PLAN
SCALE: 3/16" = 1'-0"

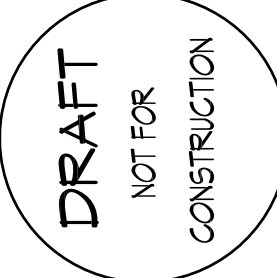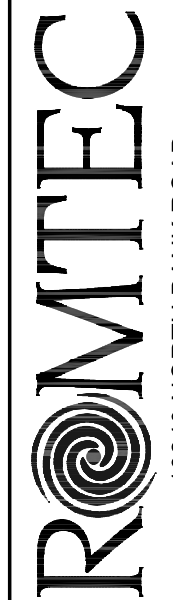


	© 2010 ROMTEC, INC. ALL RIGHTS RESERVED. THESE PLANS AND DRAWINGS MAY NOT BE REPRODUCED, ADAPTED OR FURTHER DISTRIBUTED. NO BUILDINGS MAY BE CONSTRUCTED FROM THESE PLANS, WITHOUT THE WRITTEN PERMISSION OF ROMTEC, INC.				
					
18240 NORTH BANK ROAD ROSEBURG, OR 97470 (541)-496-3541 FAX (541)-496-0803					
PROJECT: CUSTOM	4-BAY X 100' MAINTENANCE BUILDING STREET ADDRESS CITY, STATE				
PLAN SET#	253				
DATE:	08/16/2014				
DRAWN BY:	SK				
SHEET NO.	1				
SHEET TITLE:	FLOOR PLAN				

Model - 2822

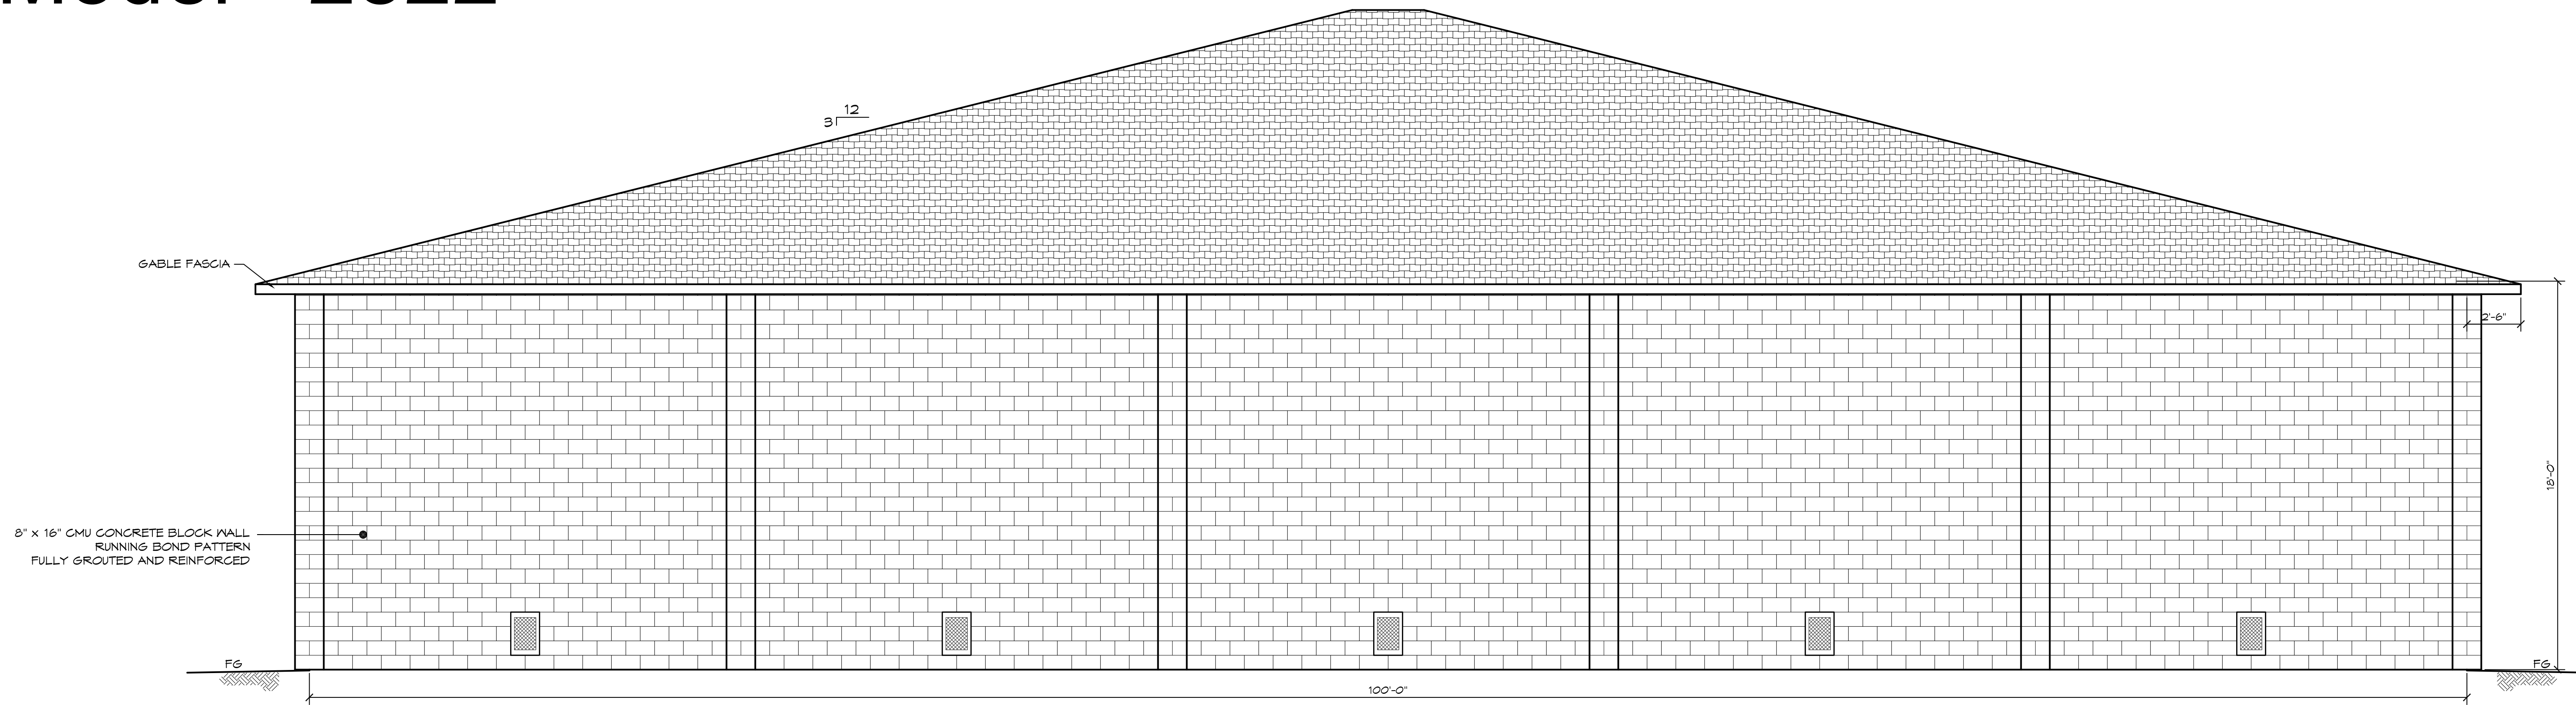

1 WEST ELEVATION
SCALE: 1/4" = 1'-0"

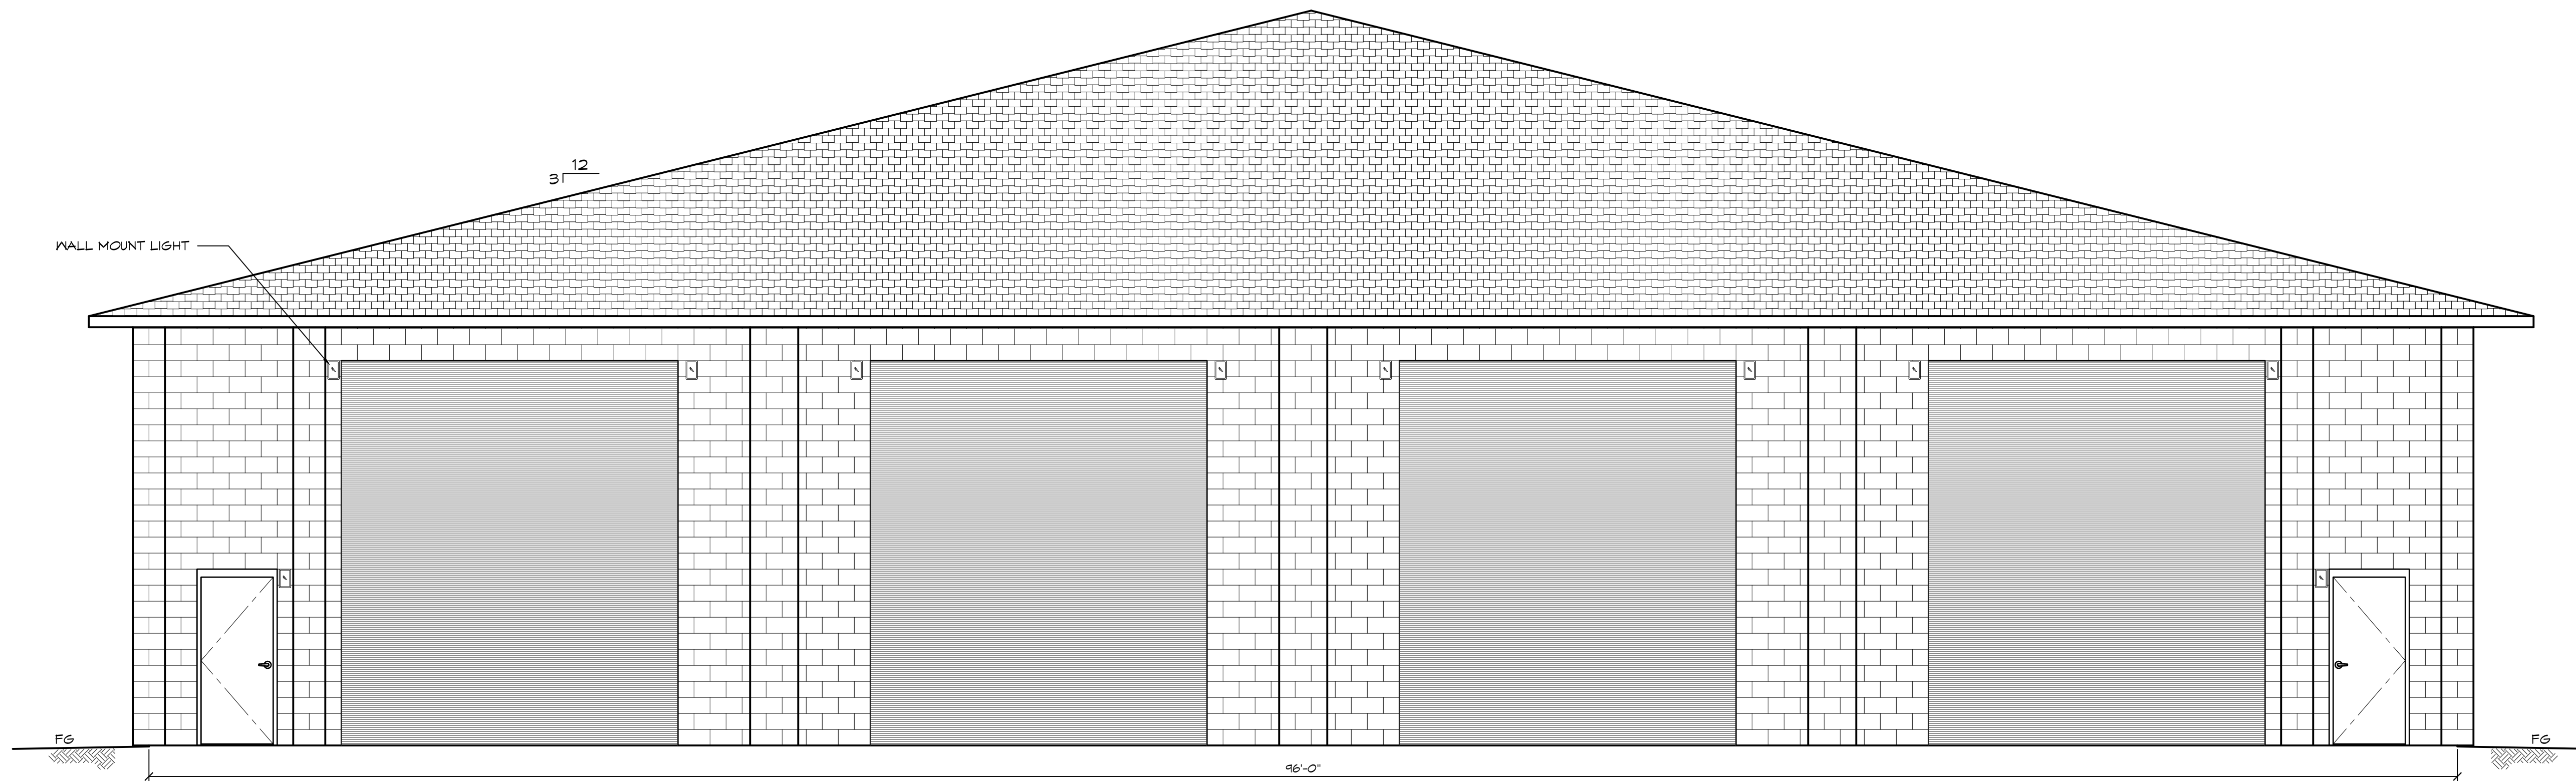

2 SOUTH ELEVATION
SCALE: 1/4" = 1'-0"

DESCRIPTION	
BY	
DATE	
REV	
<p>© 2010 ROMTEC, INC. ALL RIGHTS RESERVED. THESE PLANS AND DRAWINGS MAY NOT BE REPRODUCED, ADAPTED OR FURTHER DISTRIBUTED. NO BUILDINGS MAY BE CONSTRUCTED FROM THESE PLANS, WITHOUT THE WRITTEN PERMISSION OF ROMTEC, INC.</p>	
<p>18240 NORTH BANK ROAD ROSEBURG, OR 97470 (541)-496-3541 FAX (541)-496-0803</p>	
PROJECT: CUSTOM	4-BAY X 100' MAINTENANCE BUILDING
PLAN SET#	253
DATE:	08/16/2014
DRAWN BY:	SK
SHEET TITLE:	ELEVATIONS
SHEET NO.	2