


LEGEND		
SYMBOL	DESCRIPTION	AREA/ QUANTITY
	EXTERIOR WALL LIGHTS	12
	INTERIOR CEILING LIGHTS	10
⊕	ELECTRICAL OUTLET	1

# Model - 2840



## WALL TYPE SCHEDULE

 8" X 16" CMU CONCRETE BLOCK WALL  
FULLY REINFORCED RUNNING BOND PATTERN

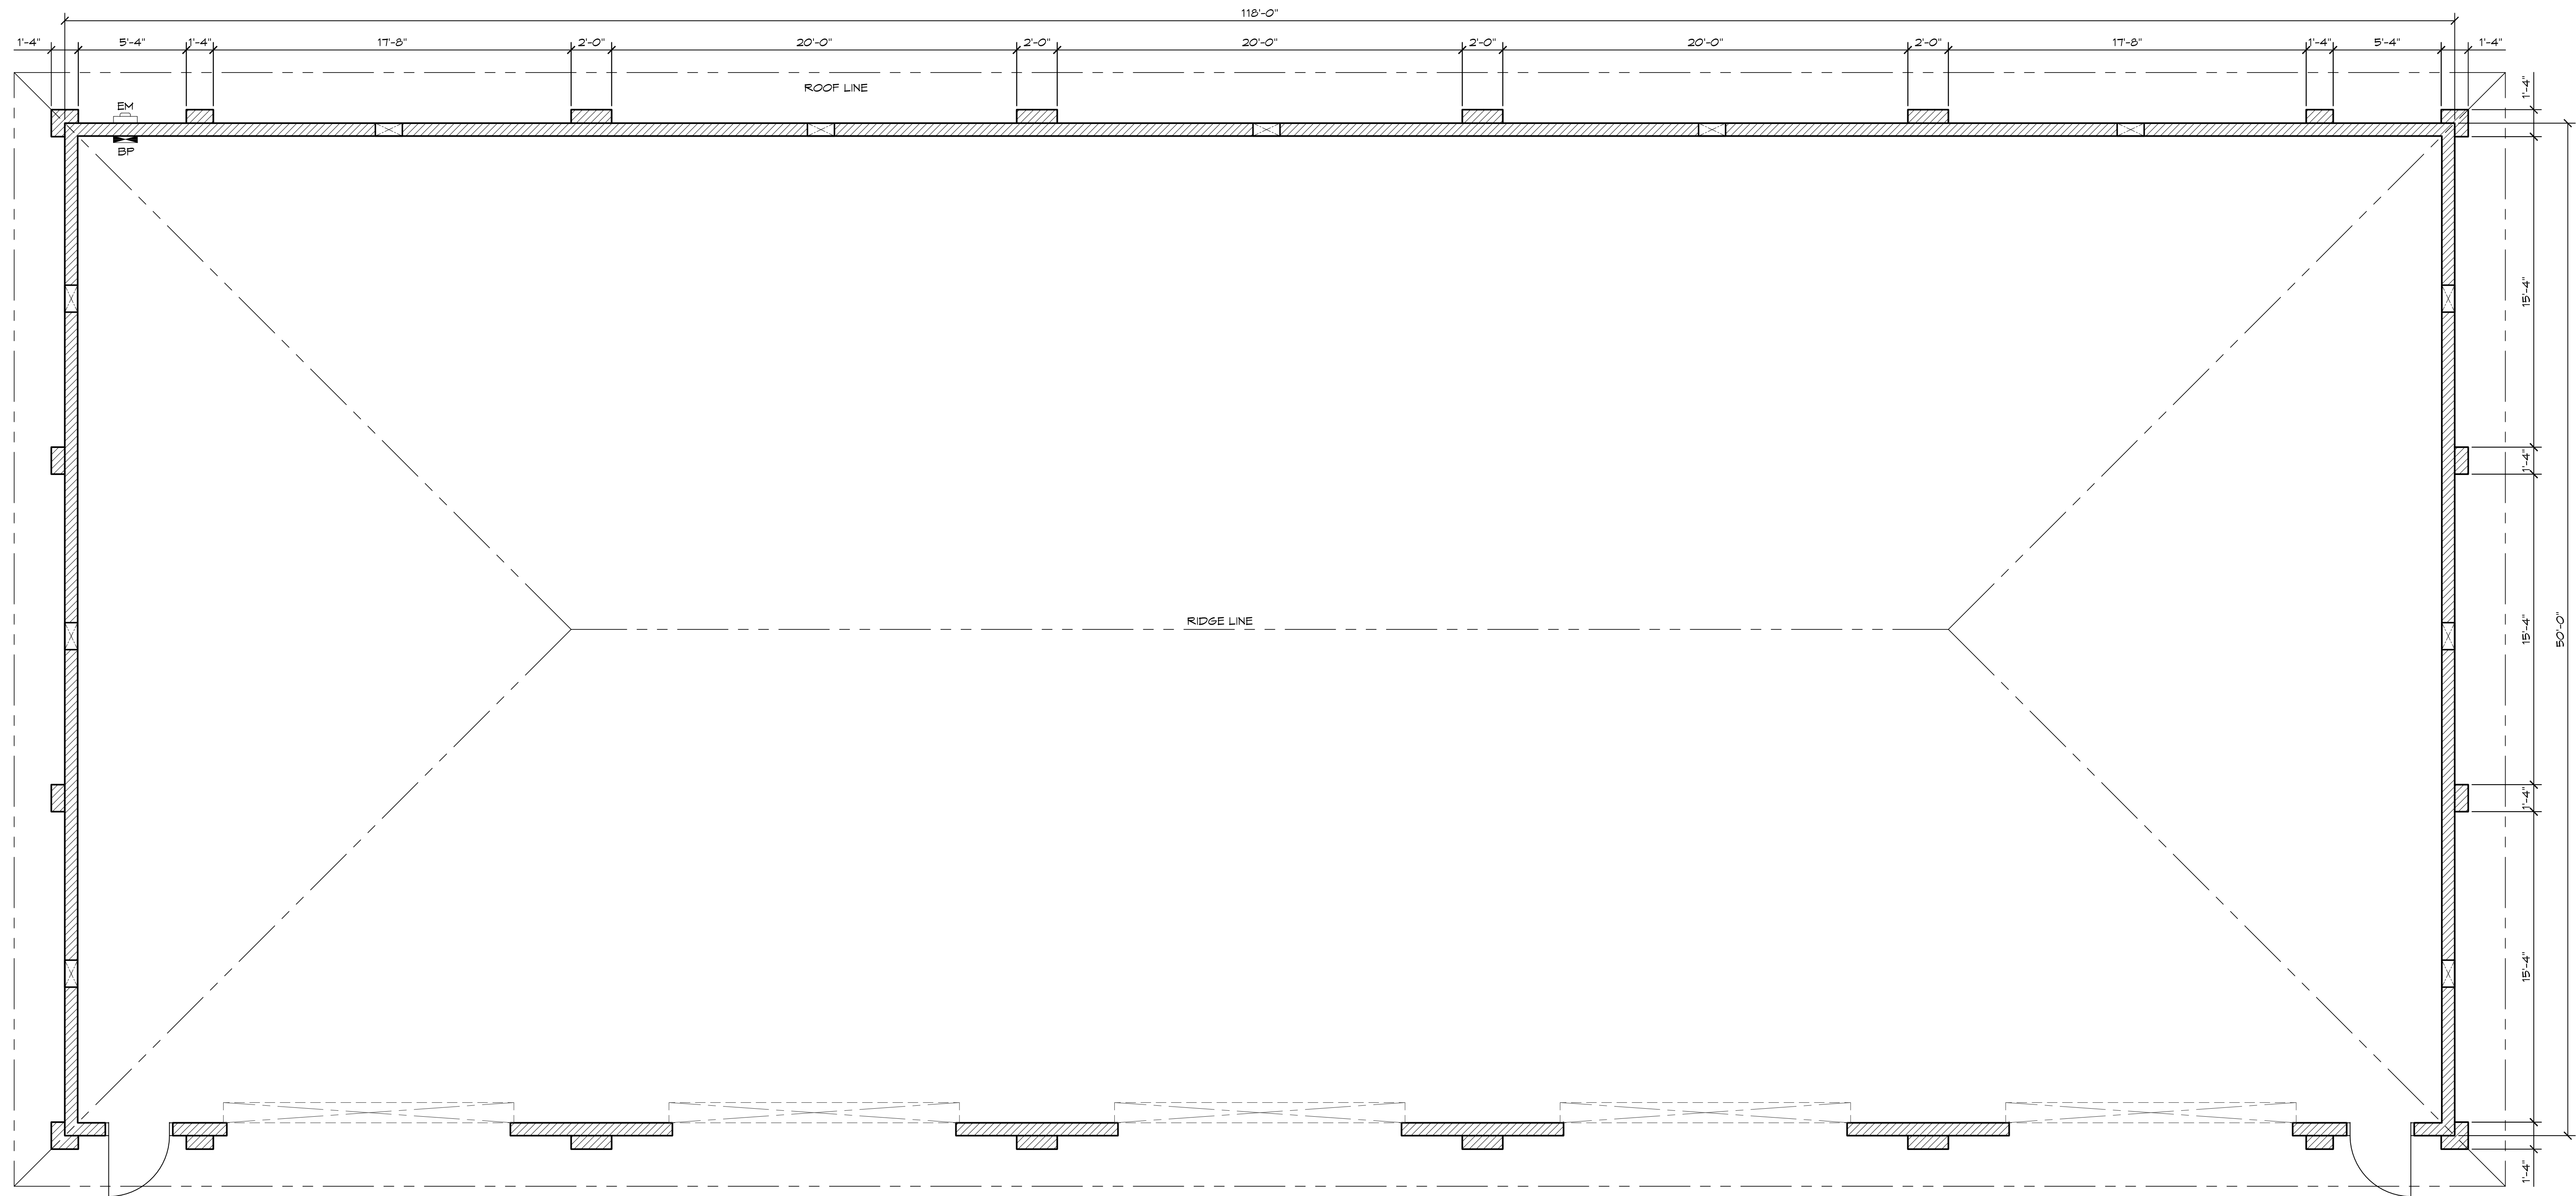


1 FLOOR PLAN  
SCALE: 1/4" = 1'-0"

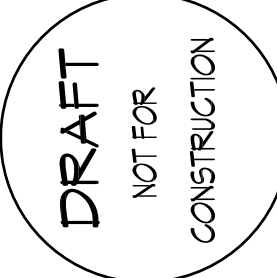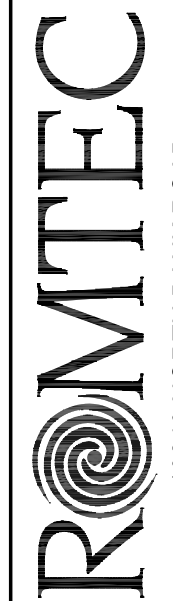


	DESCRIPTION								
BY		DATE		REV					
									
© 2010 ROMTEC, INC. ALL RIGHTS RESERVED. THESE PLANS AND DRAWINGS MAY NOT BE REPRODUCED, ADAPTED OR FURTHER DISTRIBUTED, NO BUILDINGS MAY BE CONSTRUCTED FROM THESE PLANS, WITHOUT THE WRITTEN PERMISSION OF ROMTEC, INC.									
					18240 NORTH BANK ROAD ROSEBURG, OR 97470 (541)-496-3541 FAX (541)-496-0803				
PROJECT: CUSTOM 5-BAY X 50' MAINTENANCE BUILDING STREET ADDRESS CITY, STATE					SHEET TITLE: FLOOR PLAN				
PLAN SET# <b>253</b>									
DATE: <b>08/05/2014</b>									
DRAWN BY: <b>SK</b>									
SHEET NO. <b>1</b>									

# Model - 2840

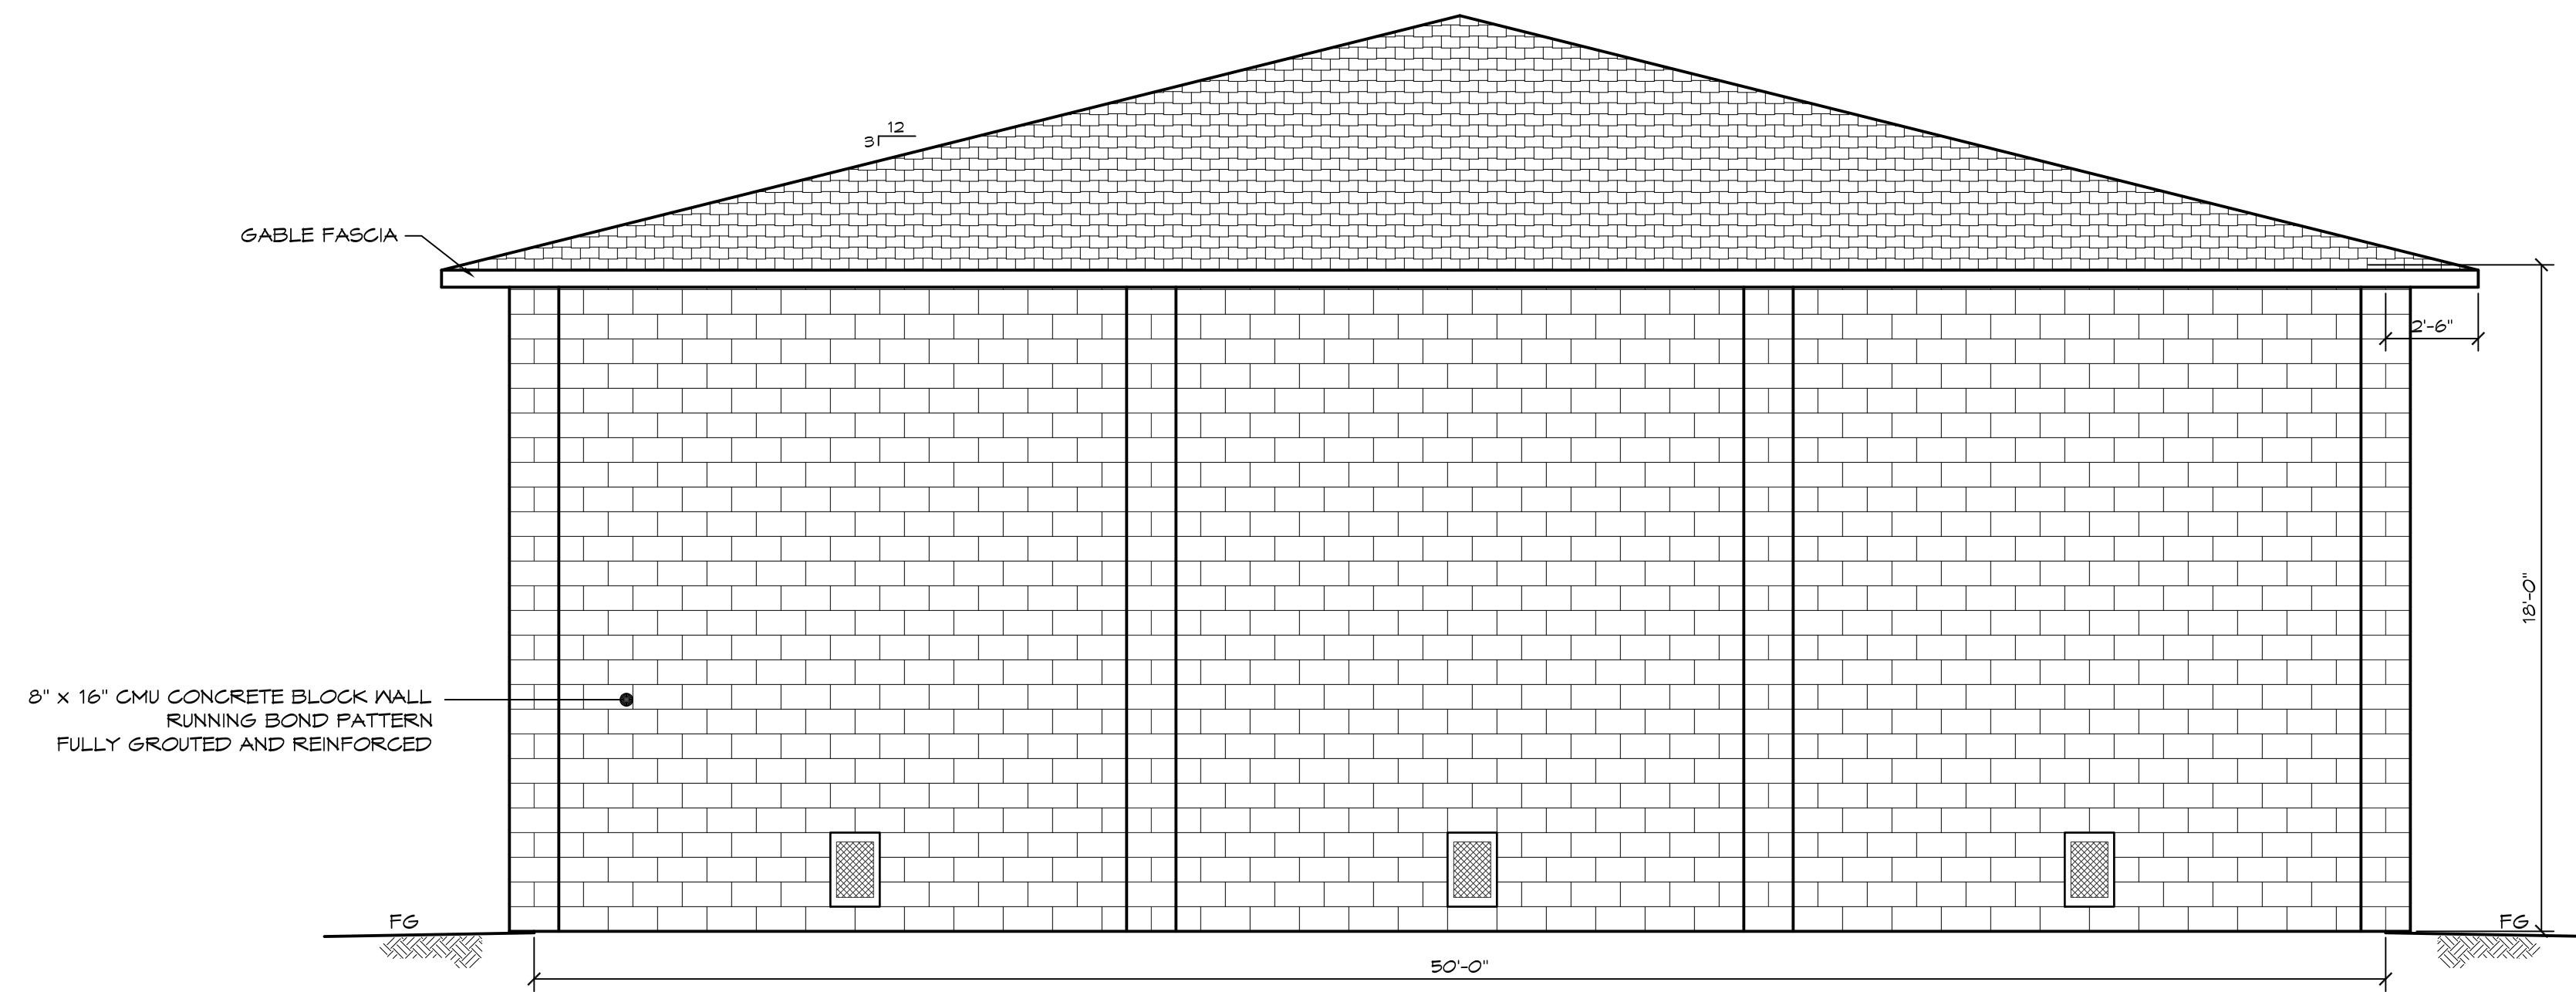

1 WEST ELEVATION  
SCALE: 1/4" = 1'-0"

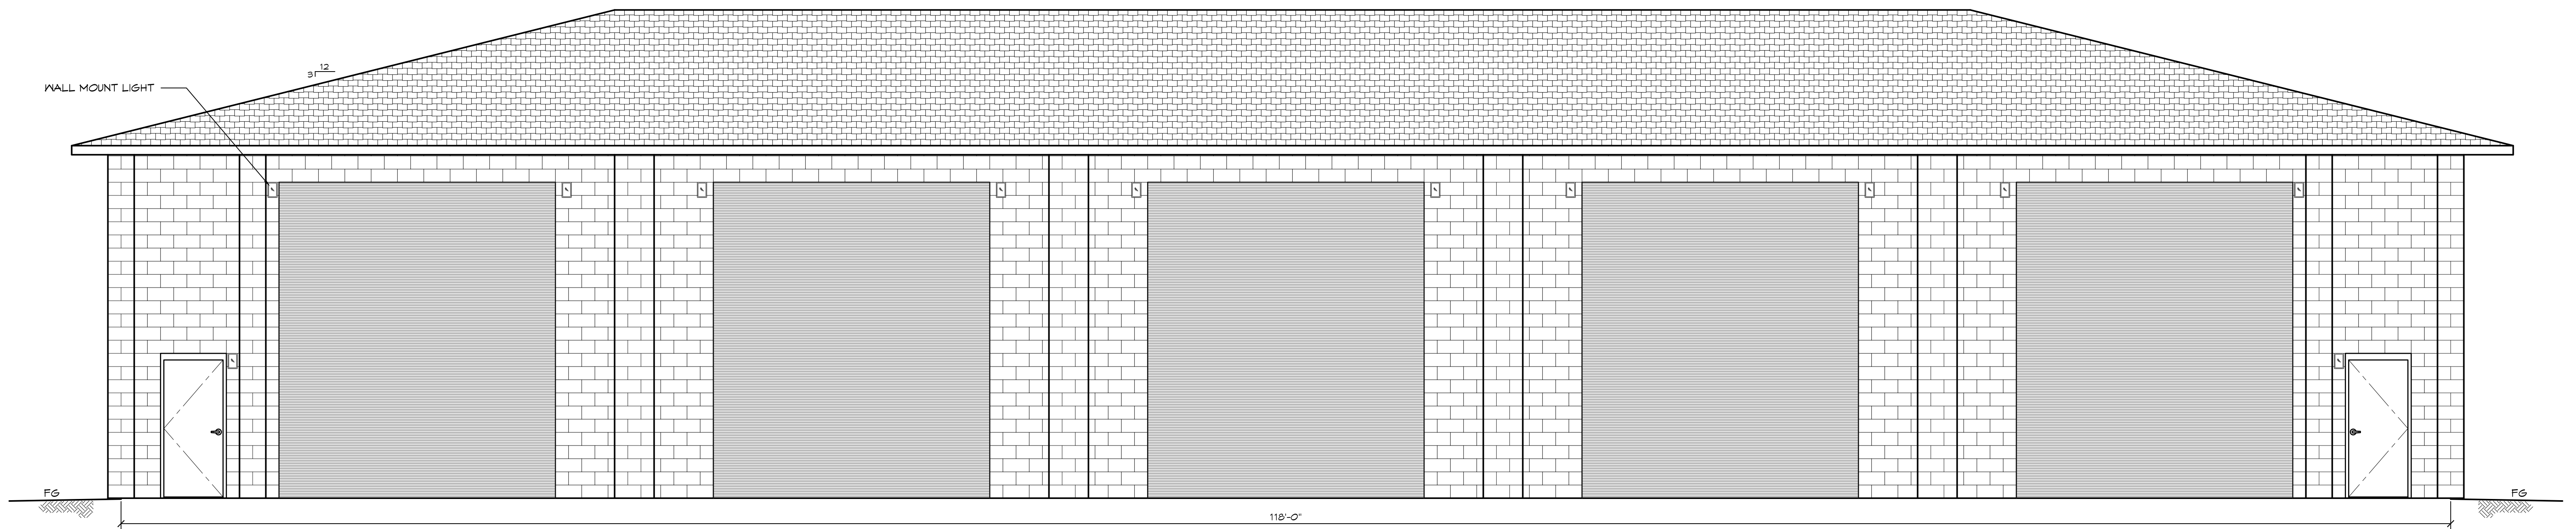

2 SOUTH ELEVATION  
SCALE: 1/4" = 1'-0"

DESCRIPTION	
BY	
DATE	
REV	
<small>© 2010 ROMTEC, INC. ALL RIGHTS RESERVED. THESE PLANS AND DRAWINGS MAY NOT BE REPRODUCED, ADAPTED OR FURTHER DISTRIBUTED, NO BUILDINGS MAY BE CONSTRUCTED FROM THESE PLANS, WITHOUT THE WRITTEN PERMISSION OF ROMTEC, INC.</small>	
18240 NORTH BANK ROAD ROSEBURG, OR 97470 (541)-496-3541 FAX (541)-496-0803	
PROJECT: CUSTOM	5-BAY X 50' MAINTENANCE BUILDING
PLAN SET#	253
DATE:	08/05/2014
DRAWN BY:	SK
SHEET TITLE:	ELEVATIONS
SHEET NO.	2