


LEGEND		
SYMBOL	DESCRIPTION	AREA/ QUANTITY
	EXTERIOR WALL LIGHTS	12
	INTERIOR CEILING LIGHTS	15
⊕	ELECTRICAL OUTLET	1

Model - 2841

WALL TYPE SCHEDULE

 8" X 16" CMU CONCRETE BLOCK WALL
FULLY REINFORCED RUNNING BOND PATTERN

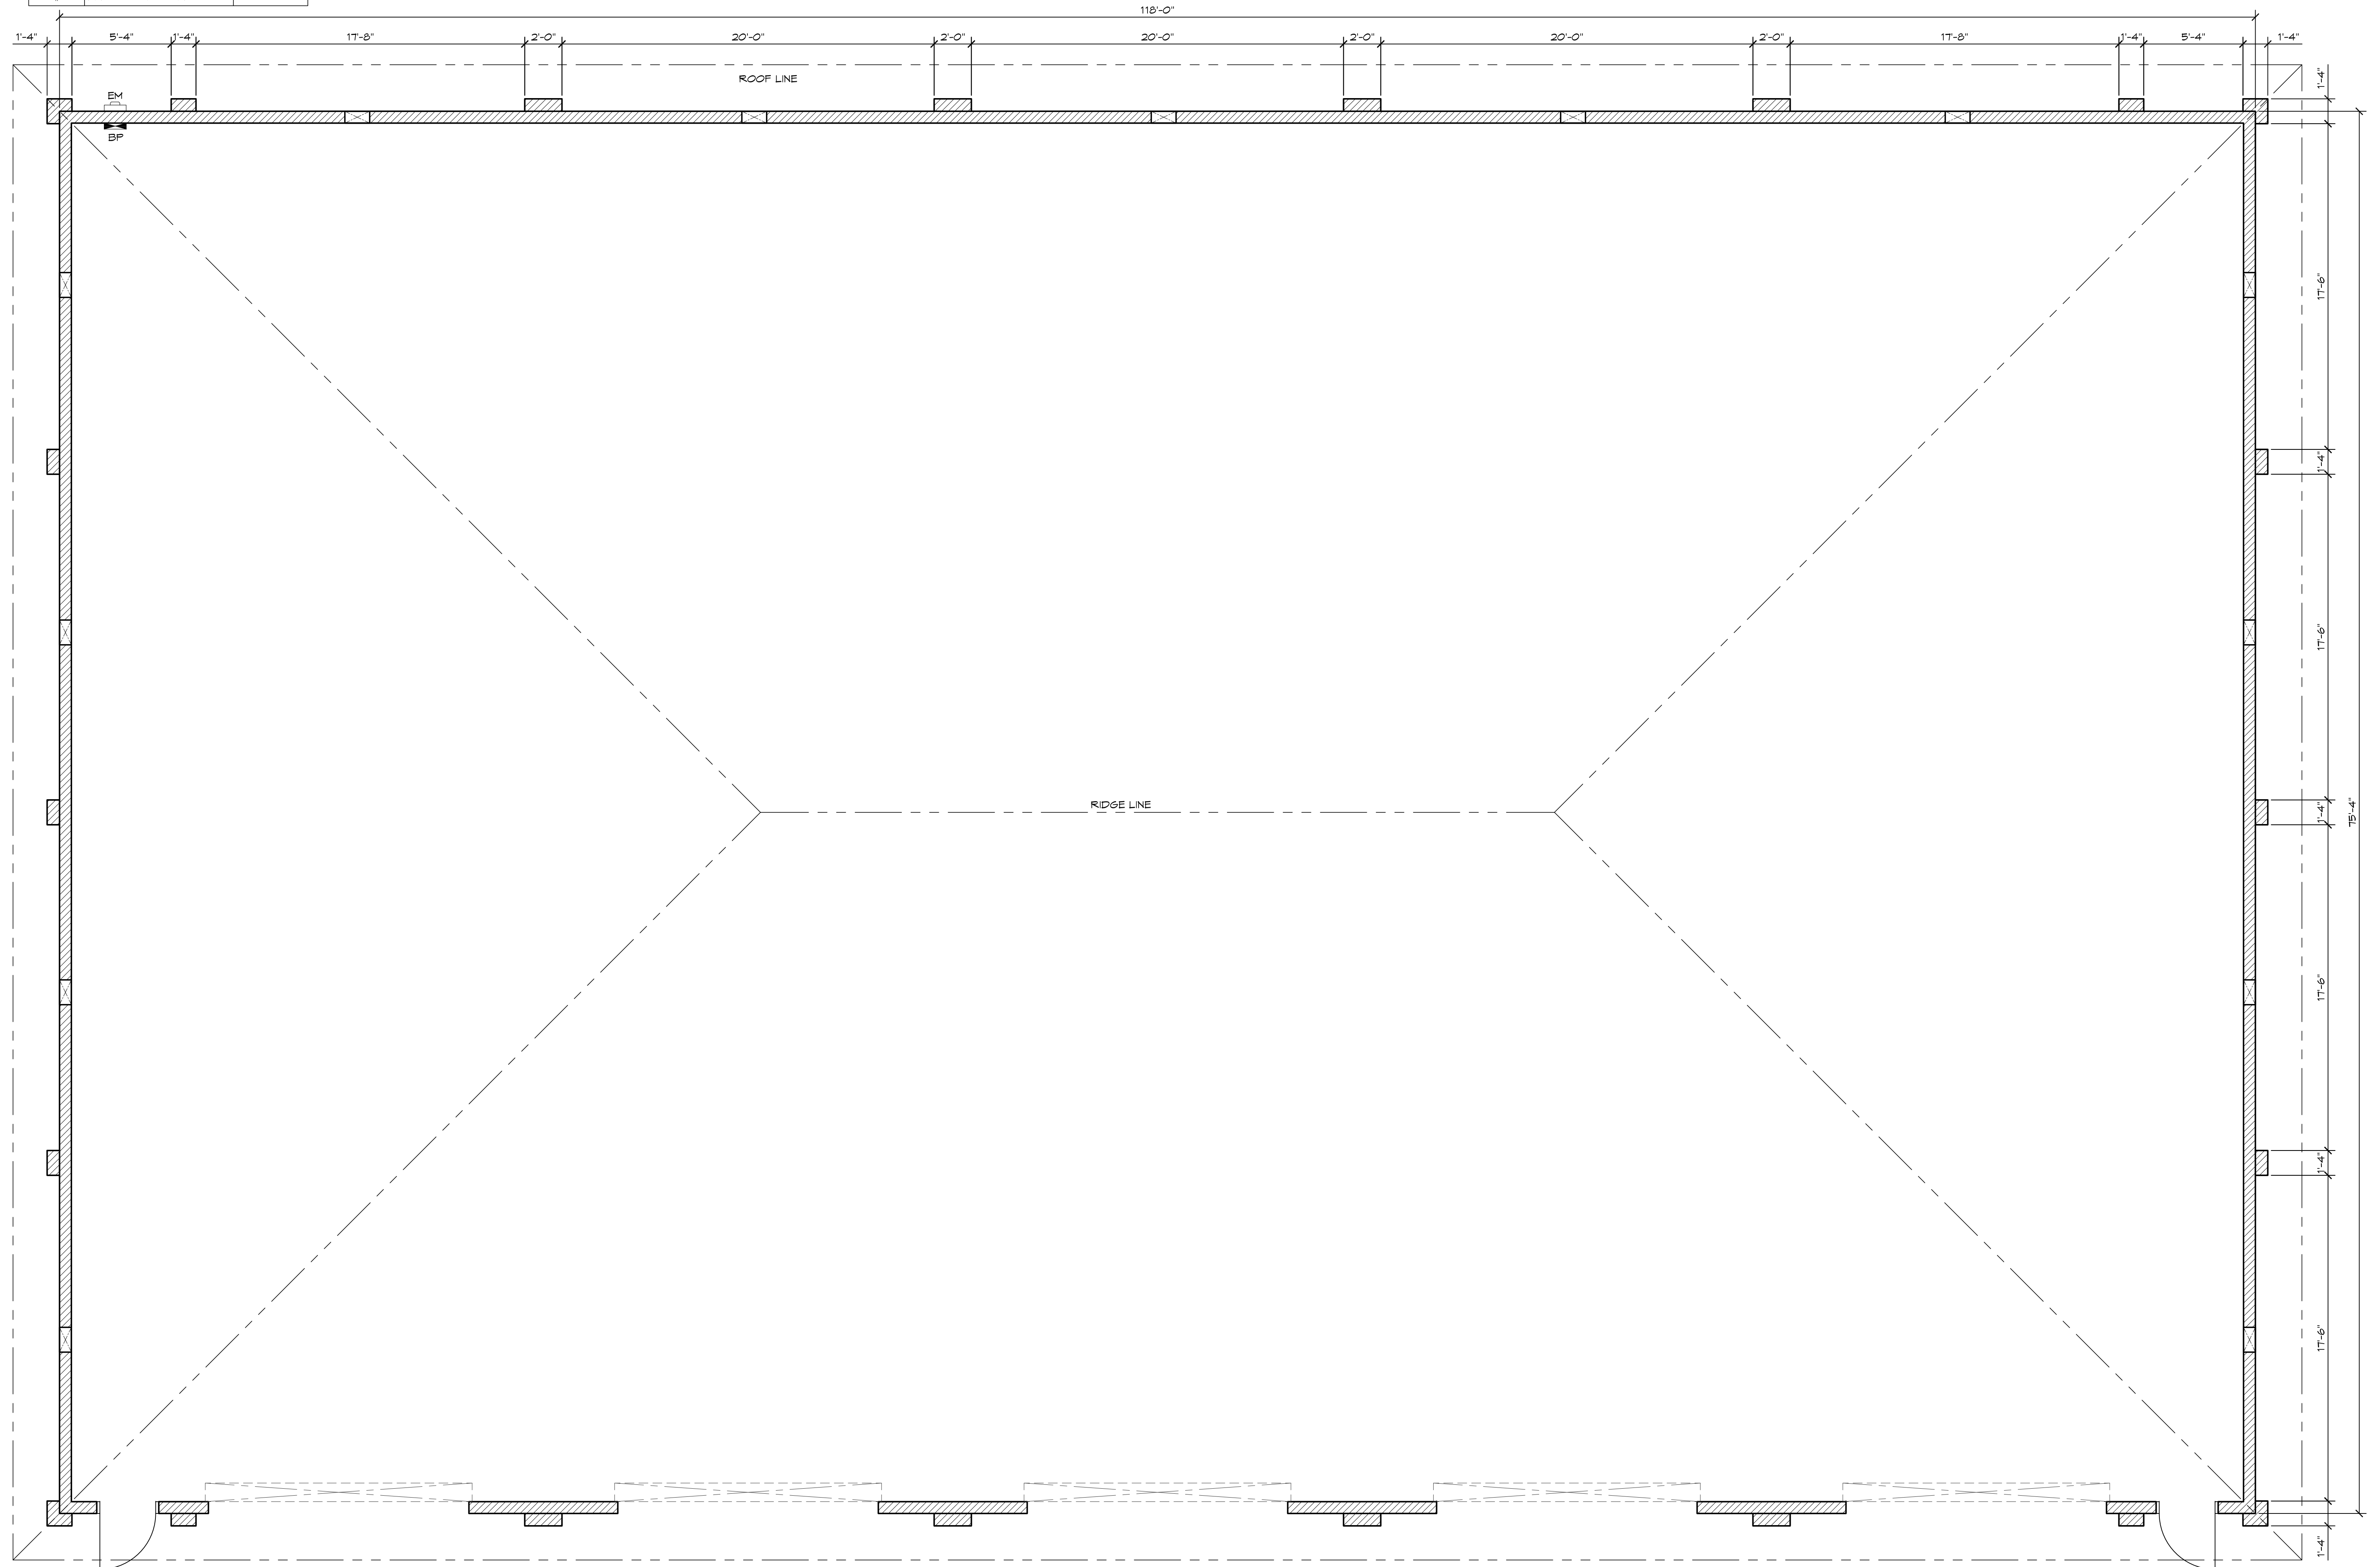


1 FLOOR PLAN
SCALE: 1/4" = 1'-0"




DESCRIPTION	
BY	
DATE	
REV	
	
<small>© 2010 ROMTEC, INC. ALL RIGHTS RESERVED. THESE PLANS AND DRAWINGS MAY NOT BE REPRODUCED, ADAPTED OR FURTHER DISTRIBUTED. NO BUILDINGS MAY BE CONSTRUCTED FROM THESE PLANS, WITHOUT THE WRITTEN PERMISSION OF ROMTEC, INC.</small>	
	
18240 NORTH BANK ROAD ROSEBURG, OR 97470 (541)-496-3541 FAX (541)-496-0803	
PROJECT: CUSTOM	5-BAY X 75 MAINTENANCE BUILDING
	STREET ADDRESS
	CITY, STATE
SHEET TITLE:	FLOOR PLAN
PLAN SET#	253
DATE:	08/05/2014
DRAWN BY:	SK
SHEET NO.	1

Model - 2841

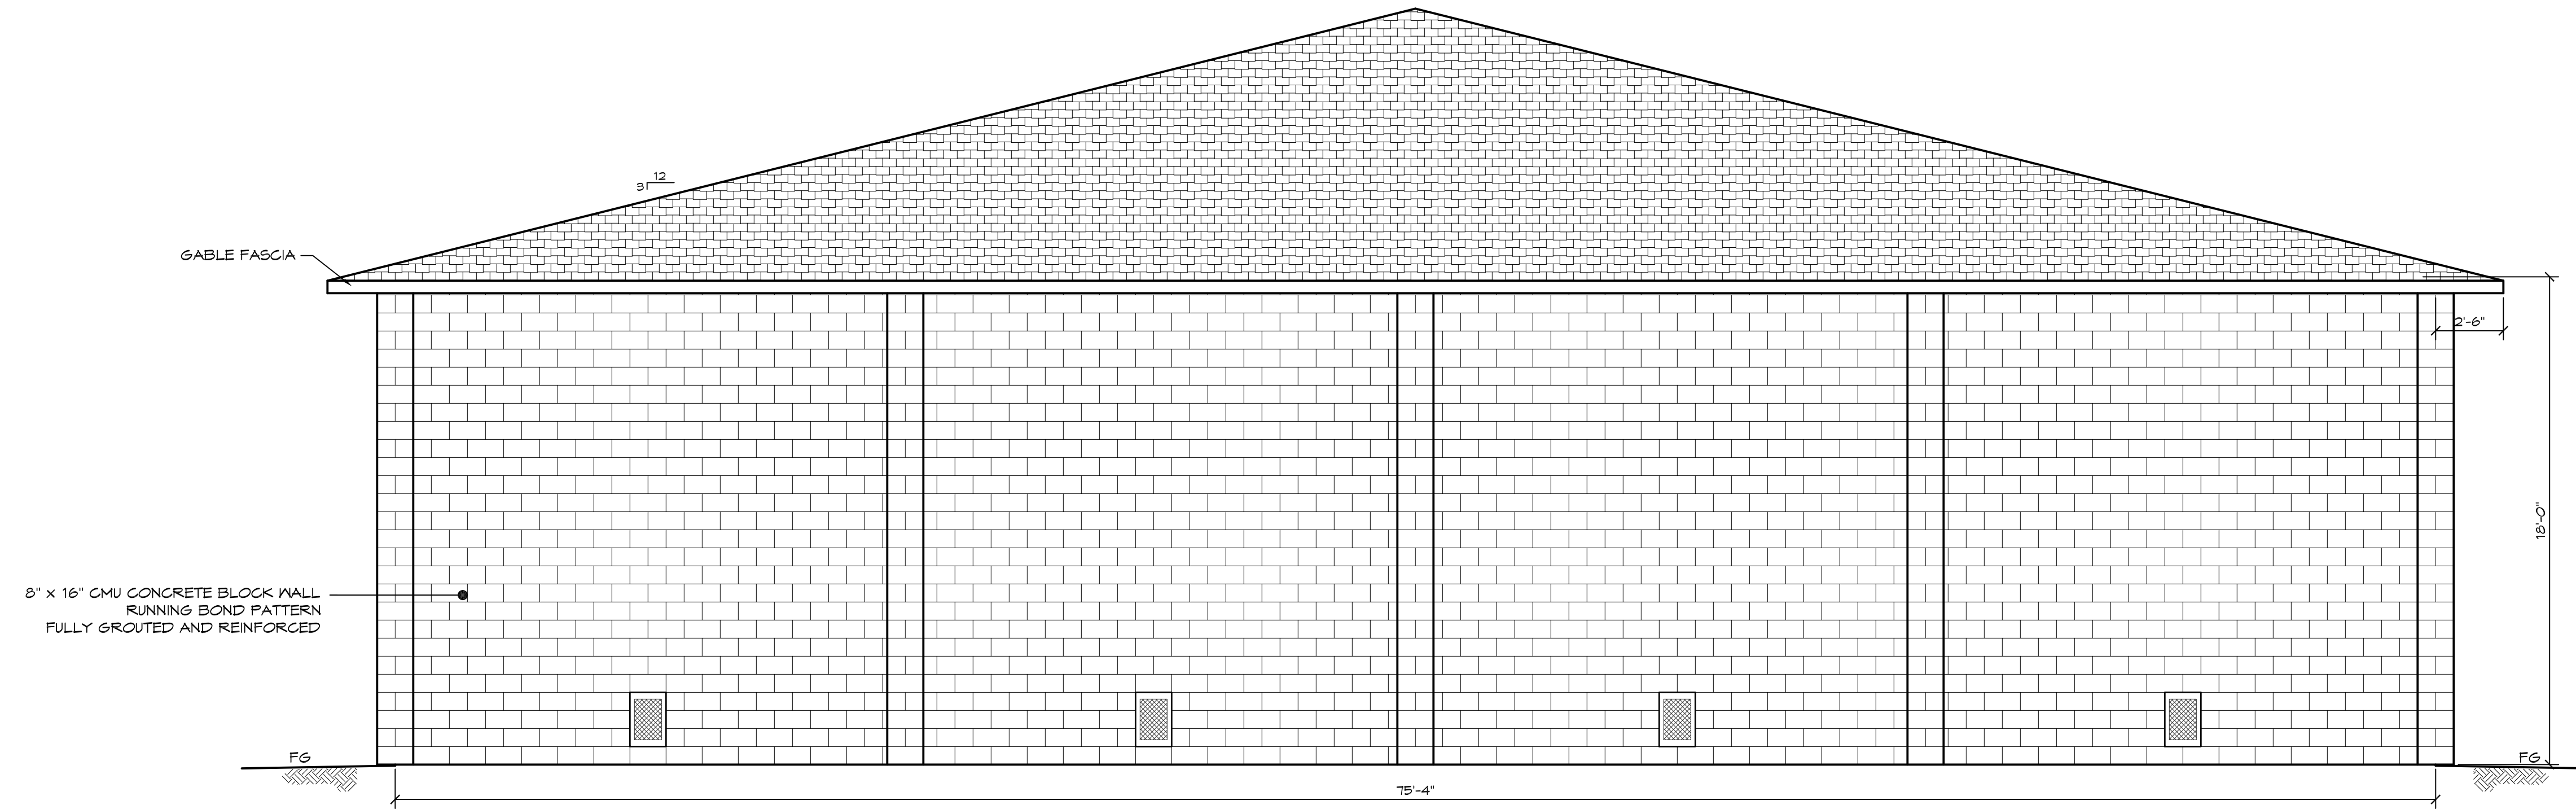

1 WEST ELEVATION
SCALE: 1/4" = 1'-0"

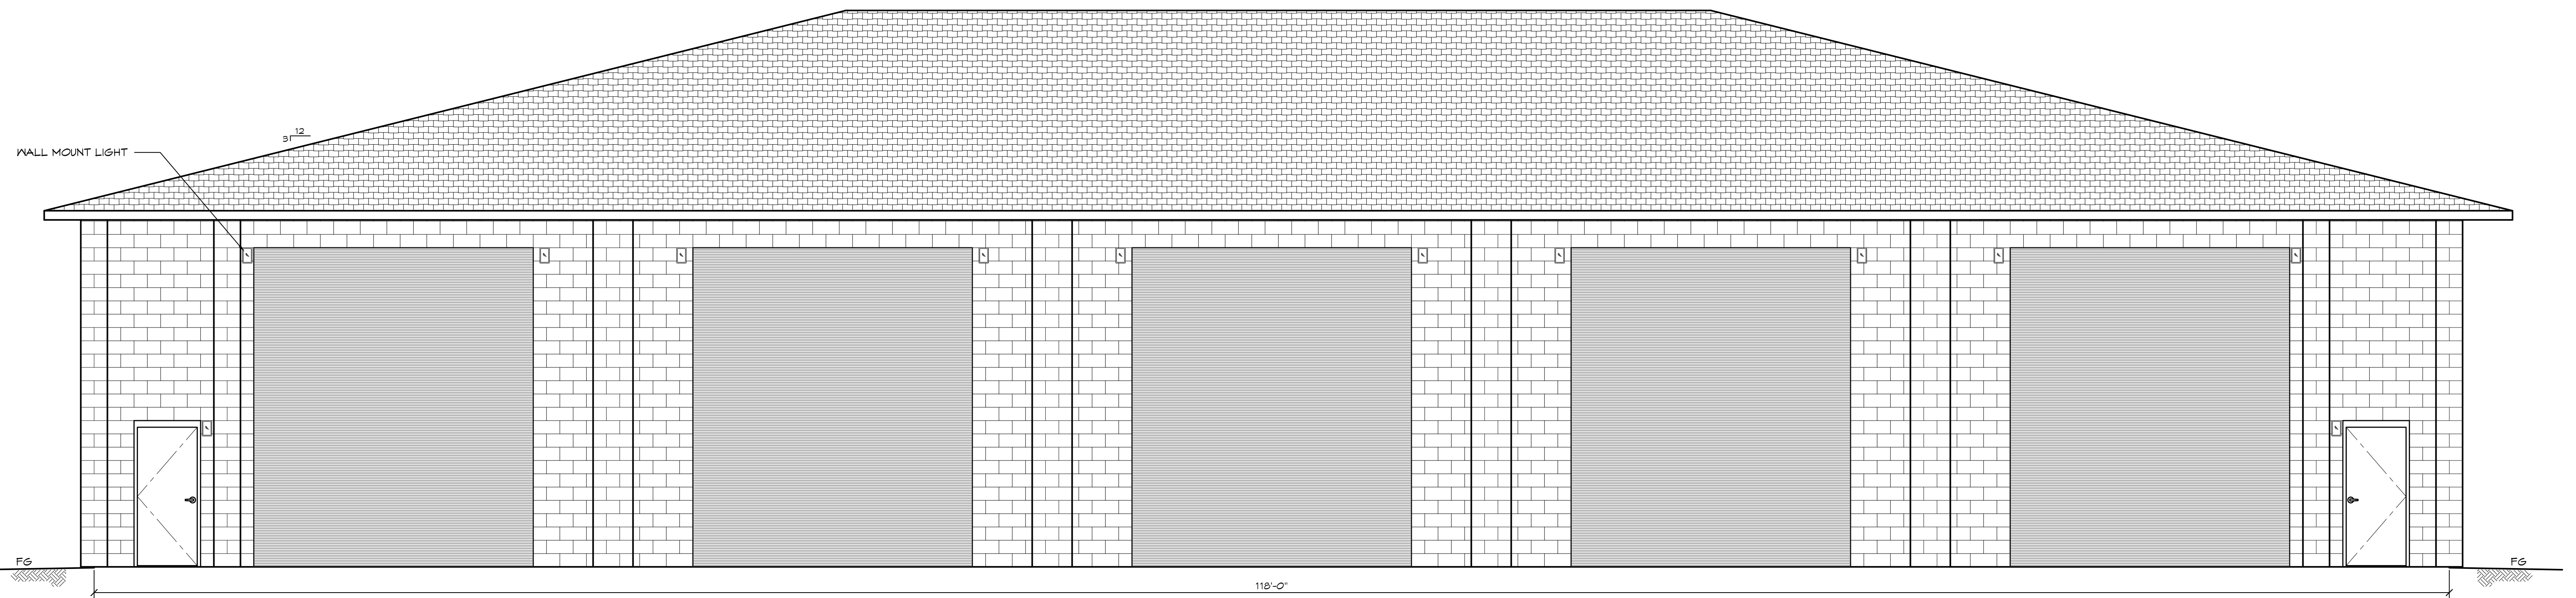

2 SOUTH ELEVATION
SCALE: 1/4" = 1'-0"

REV	DATE	BY	DESCRIPTION

DRAFT
NOT FOR
CONSTRUCTION

© 2010 ROMTEC, INC. ALL RIGHTS RESERVED. THESE PLANS AND DRAWINGS MAY NOT BE REPRODUCED, ADAPTED OR FURTHER DISTRIBUTED. NO BUILDINGS MAY BE CONSTRUCTED FROM THESE PLANS, WITHOUT THE WRITTEN PERMISSION OF ROMTEC, INC.

ROMTEC
18240 NORTH BANK ROAD
ROSEBURG, OR 97470
(541)-496-3541 FAX (541)-496-0803

PROJECT: CUSTOM
5-BAY X 75' MAINTENANCE BUILDING
STREET ADDRESS
CITY, STATE
SHEET TITLE:
ELEVATIONS

PLAN SET#	253
DATE:	08/05/2014
DRAWN BY:	SK
SHEET NO.	2