
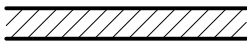


LEGEND		
SYMBOL	DESCRIPTION	AREA/ QUANTITY
----	GABLE VENT	2
*****	LOUVERED GABLE VENT	2
==::==	RIDGE VENT	2
	EXTERIOR WALL LIGHTS	4
	INTERIOR CEILING LIGHTS	7
⊗	FLOOR DRAIN	5
⦶	ELECTRICAL OUTLET	1

THESE PLAN VIEW AND ELEVATION DRAWINGS ARE A PRELIMINARY ARCHITECTURAL REPRESENTATION OF THE BUILDING. ALL DIMENSIONS, FEATURES AND COMPONENTS SHOWN ON THESE PRELIMINARY DRAWINGS MAY OR MAY NOT BE PART OF THE QUOTE. PLEASE REFER TO THE "SCOPE OF SUPPLY AND SERVICES" LETTER PROVIDED WITH YOUR QUOTE FOR ROMTEC'S PROPOSED SCOPE OF SUPPLY.

WALL TYPE SCHEDULE	
	8" REINFORCED CONCRETE MASONRY BLOCK WALL WITH MORTAR JOINTS, GROUTED SOLID ALL CELLS RUNNING BOND PATTERN.

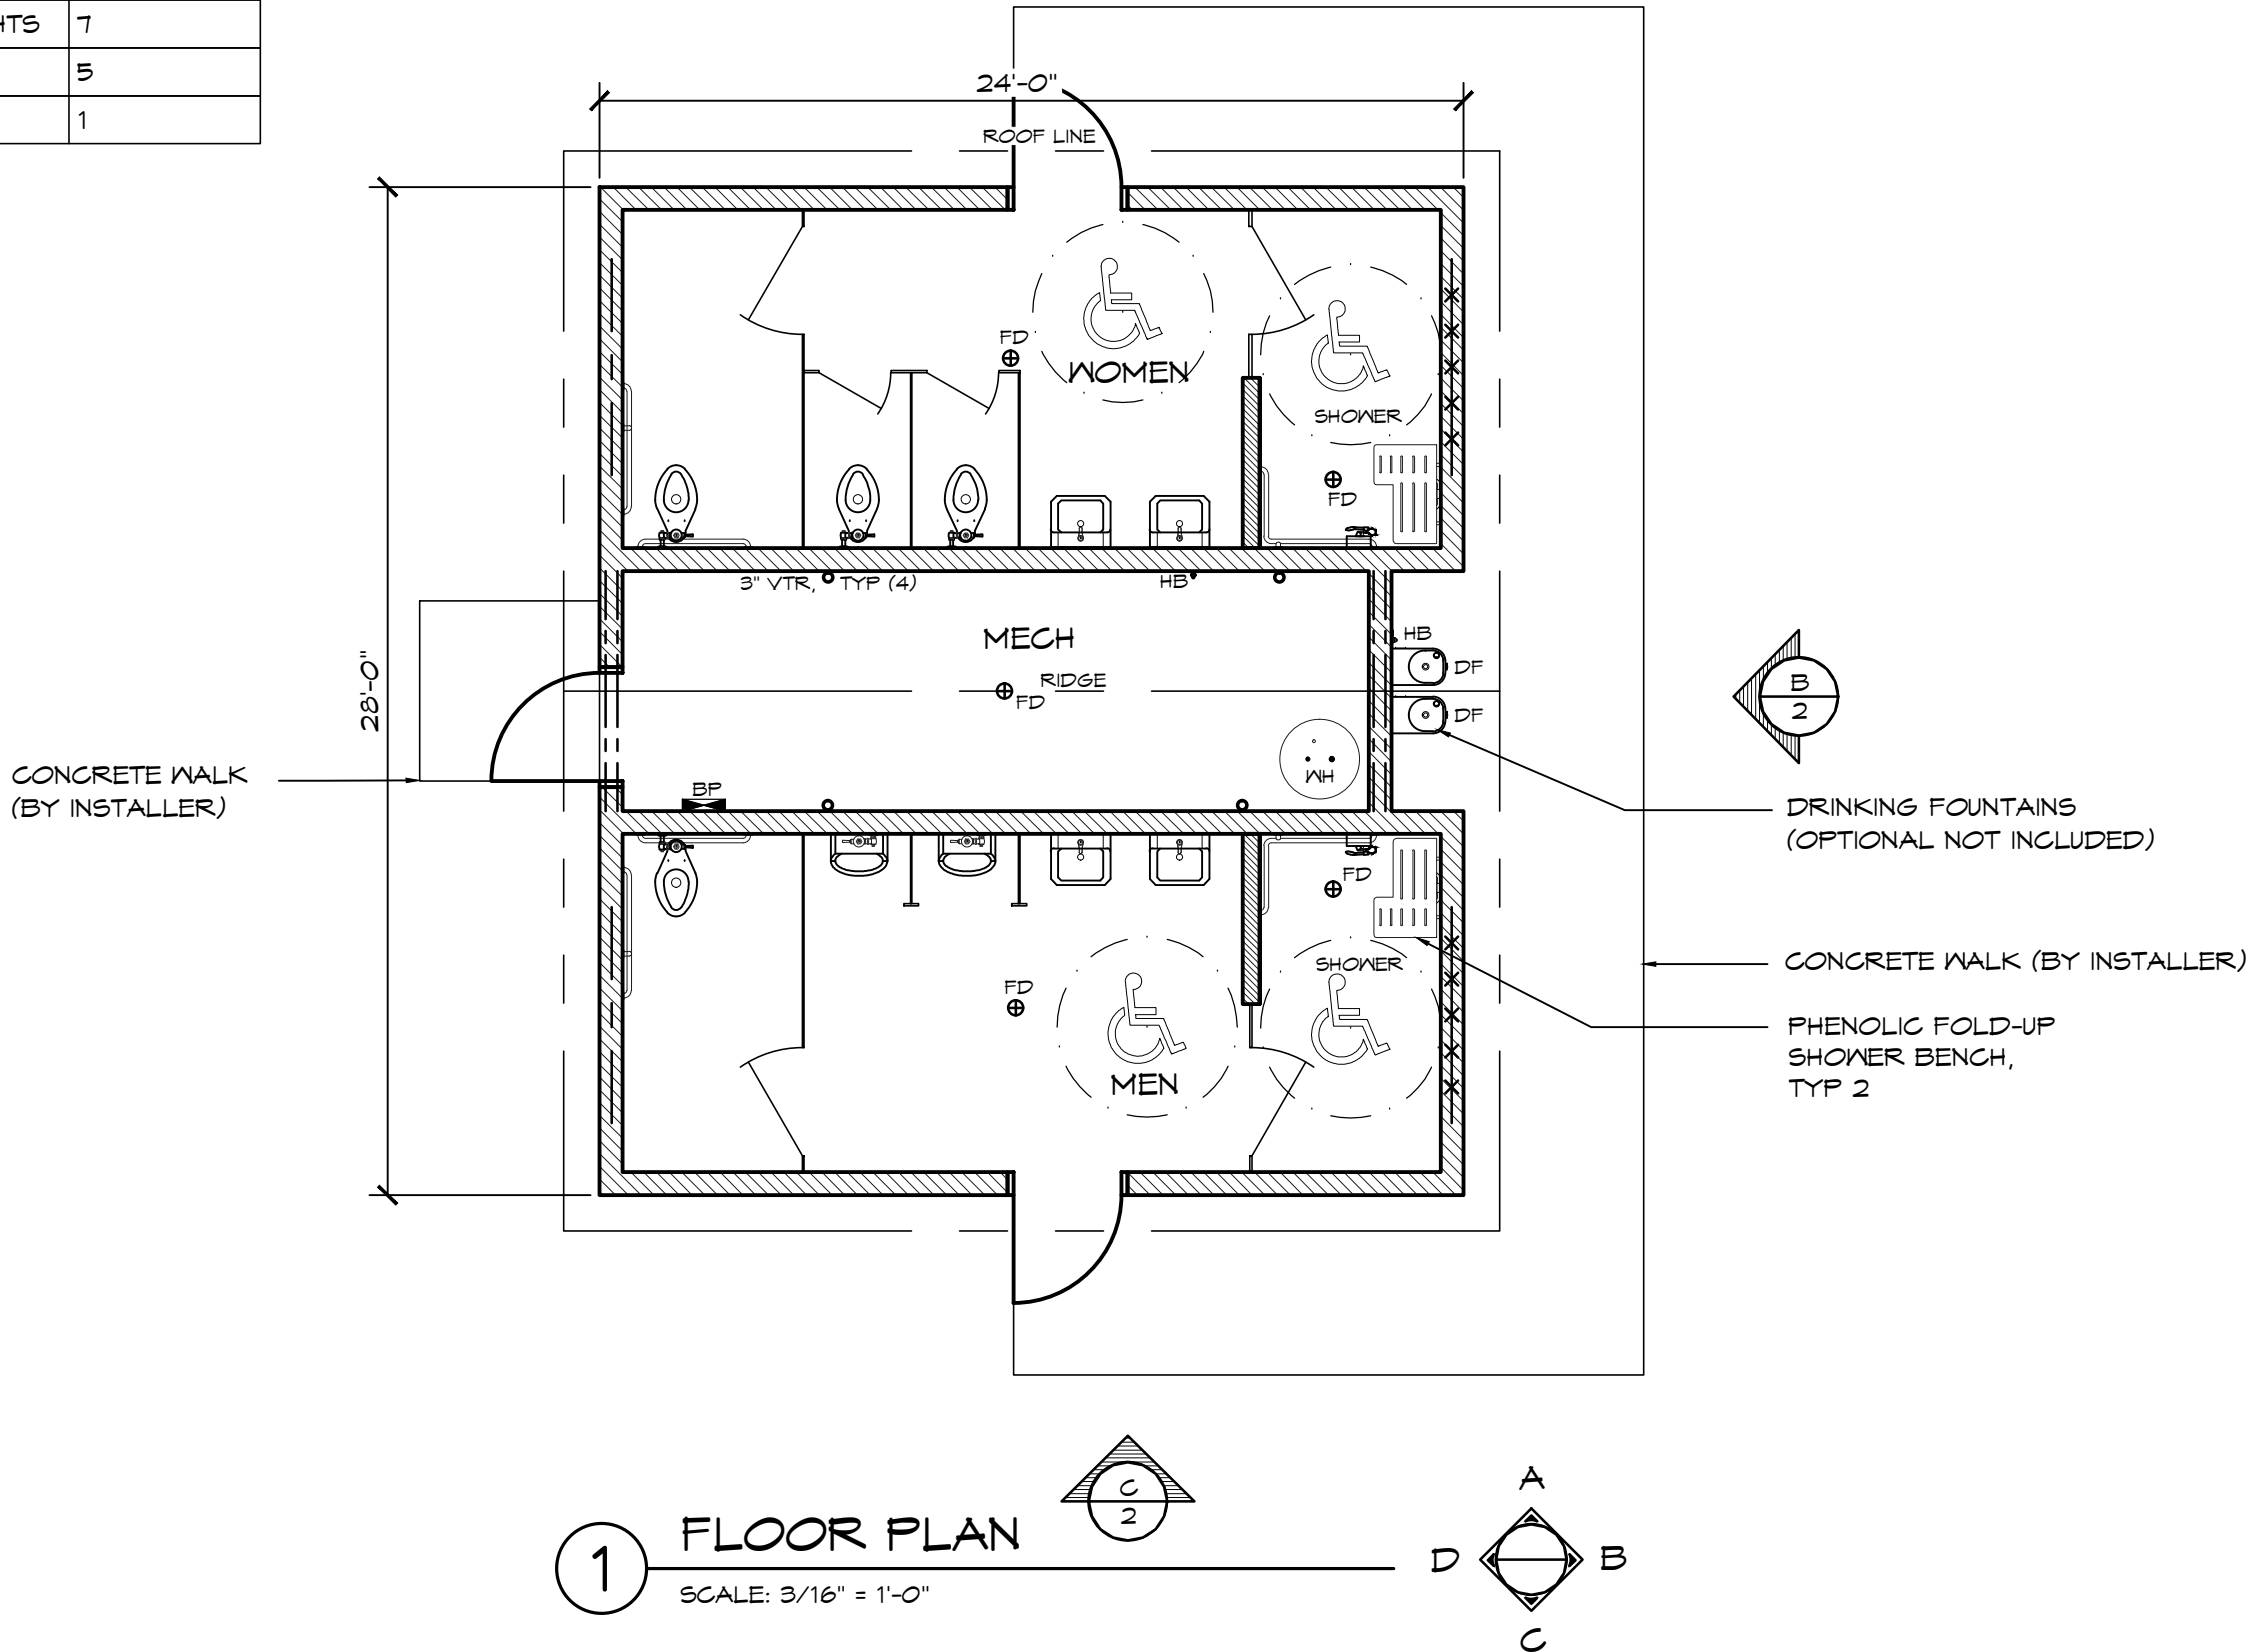


© 2016 ROMTEC, INC. ALL RIGHTS RESERVED. THESE PLANS AND DRAWINGS MAY NOT BE REPRODUCED, ADAPTED OR FURTHER DISTRIBUTED, AND NO BUILDINGS MAY BE CONSTRUCTED FROM THESE PLANS, WITHOUT THE WRITTEN PERMISSION OF ROMTEC, INC.

PROJECT: 2093 SIERRA IV MULTI USER RESTROOM W/ SHOWERS		
CUSTOMER PROJECT LOCATION		
PROJECT#:	2093	
MODEL#:	2093	
DATE:	08/15/18	
REVISIONS		
REV.	DATE:	BY
DRAWN BY:	TH	




18240 NORTH BANK ROAD - ROSEBURG, OR 97470
(541) 496-3541 FAX (541) 496-0803

PRELIMINARY

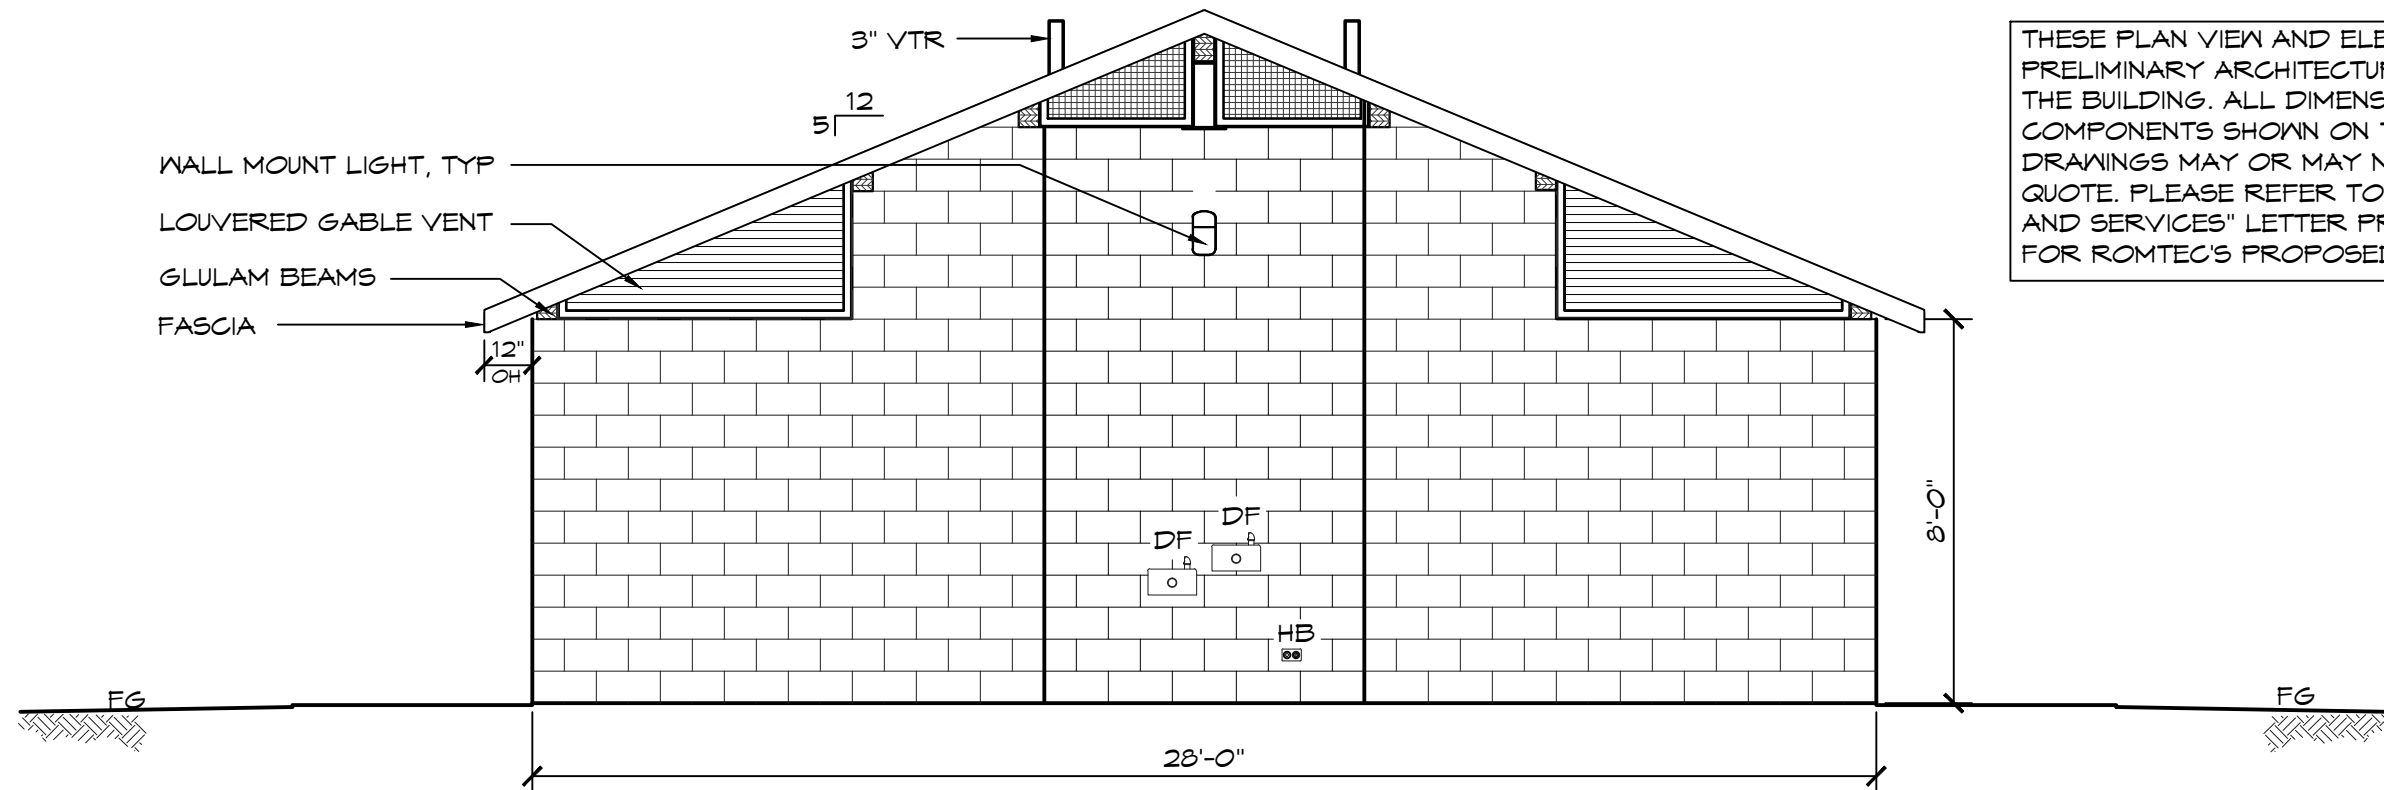

B ELEVATION VIEW
SCALE: 1/4" = 1'-0"

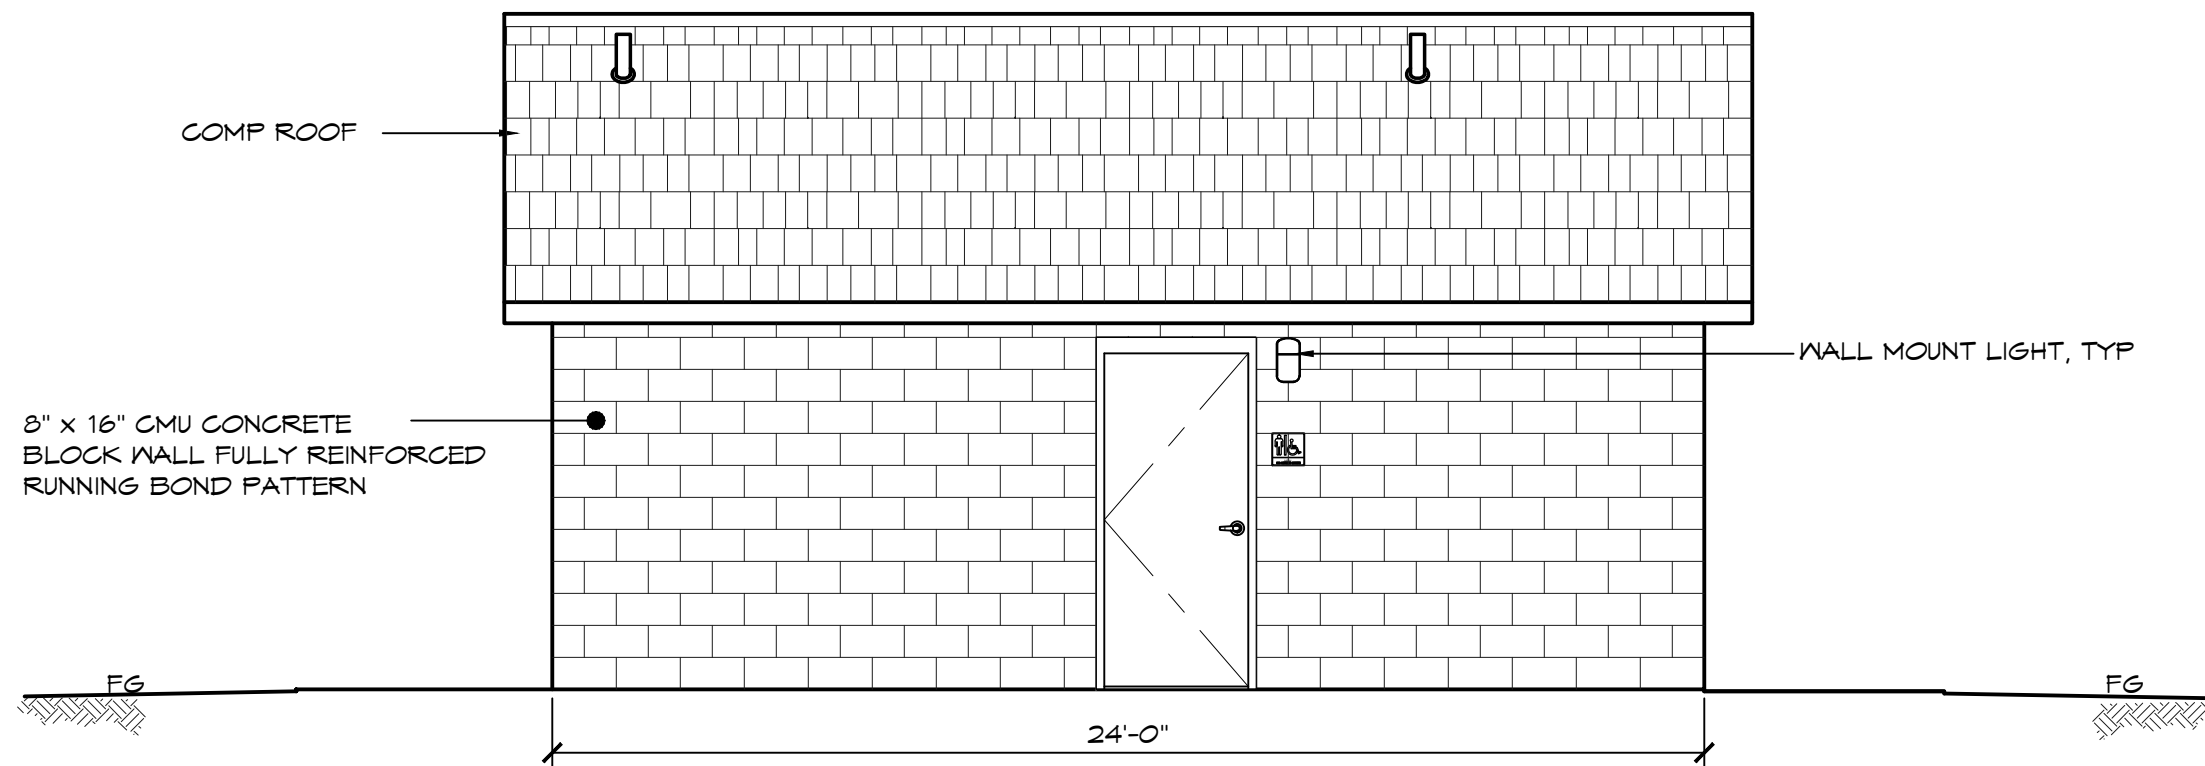

C ELEVATION VIEW
SCALE: 1/4" = 1'-0"

THESE PLAN VIEW AND ELEVATION DRAWINGS ARE A PRELIMINARY ARCHITECTURAL REPRESENTATION OF THE BUILDING. ALL DIMENSIONS, FEATURES AND COMPONENTS SHOWN ON THESE PRELIMINARY DRAWINGS MAY OR MAY NOT BE PART OF THE QUOTE. PLEASE REFER TO THE "SCOPE OF SUPPLY AND SERVICES" LETTER PROVIDED WITH YOUR QUOTE FOR ROMTEC'S PROPOSED SCOPE OF SUPPLY.

ROMTEC

18240 NORTH BANK ROAD - ROSEBURG, OR 97470
(541) 496-3541 FAX (541) 496-0803

PRELIMINARY

© 2016 ROMTEC, INC. ALL RIGHTS RESERVED. THESE PLANS AND DRAWINGS MAY NOT BE REPRODUCED, ADAPTED OR FURTHER DISTRIBUTED, AND NO BUILDINGS MAY BE CONSTRUCTED FROM THESE PLANS, WITHOUT THE WRITTEN PERMISSION OF ROMTEC, INC.

PROJECT: 2093 SIERRA IV MULTI USER RESTROOM W/ SHOWERS

CUSTOMER
PROJECT
LOCATION

SHEET TITLE: ELEVATIONS

PROJECT#:

MODEL#:
2093

DATE:
08/15/18

REVISIONS

REV. DATE BY

DRAWN BY: TH

SHEET NO.

2